


MICHAEL OAKES, B.A. Hons
Dipl. Architecture

REGISTERED ARCHITECT
DESIGNER and ILLUSTRATOR
email: michaeloakesarchitect@googlemail.com
phone or fax: **01895 235089**



1:100 @ A3
1:250 @ A4

As existing....

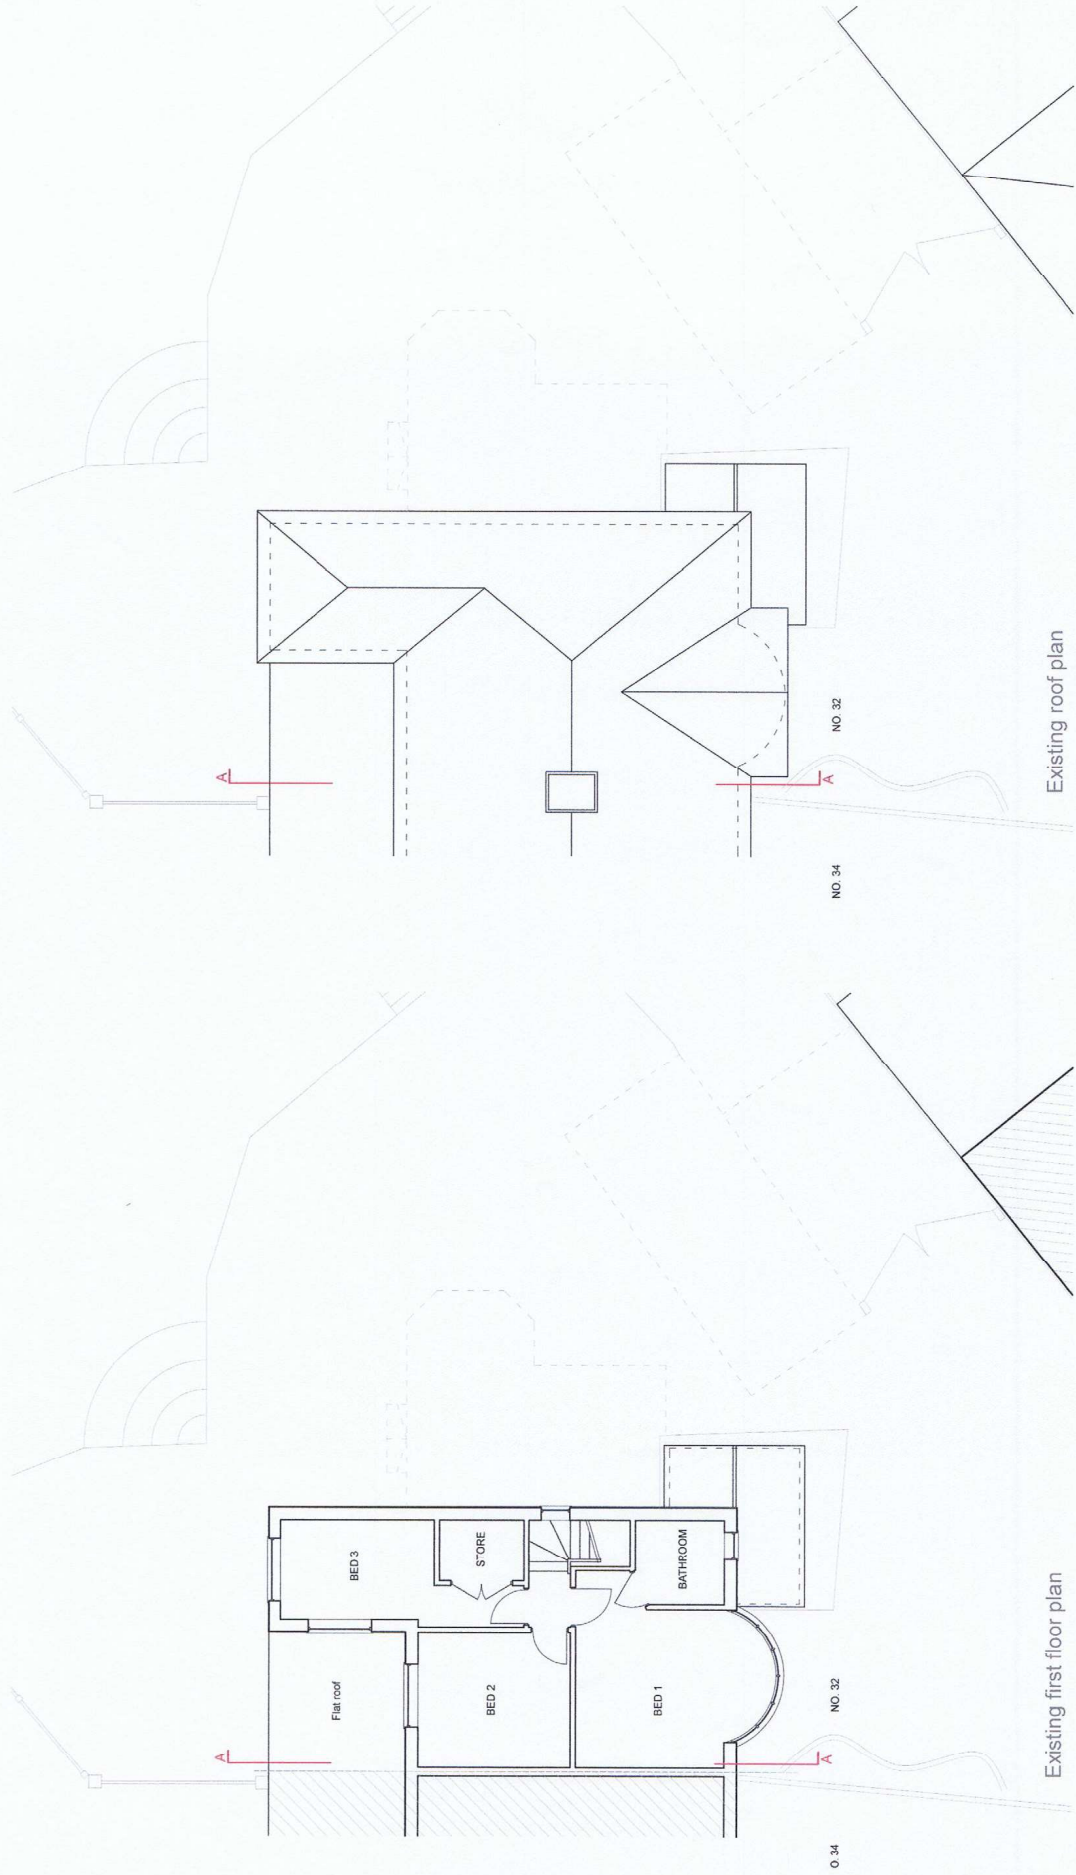

Existing first floor plan

Existing roof plan

proposals for various extensions at
32 Chudleigh Way, Ruislip, HA4 8TP.

for Charles Khan, June '14.
scale @ A3 size

drawing 4

M. Oakes, Registered Architect. 10 Parkfield Avenue, Hillingdon, Middlesex, UB10 0DF, Great Britain