


MICHAEL OAKES, B.A.Hons
Dipl. Architecture



0 1 2 3 4 5
1:100 @ A3
100mm

As existing....

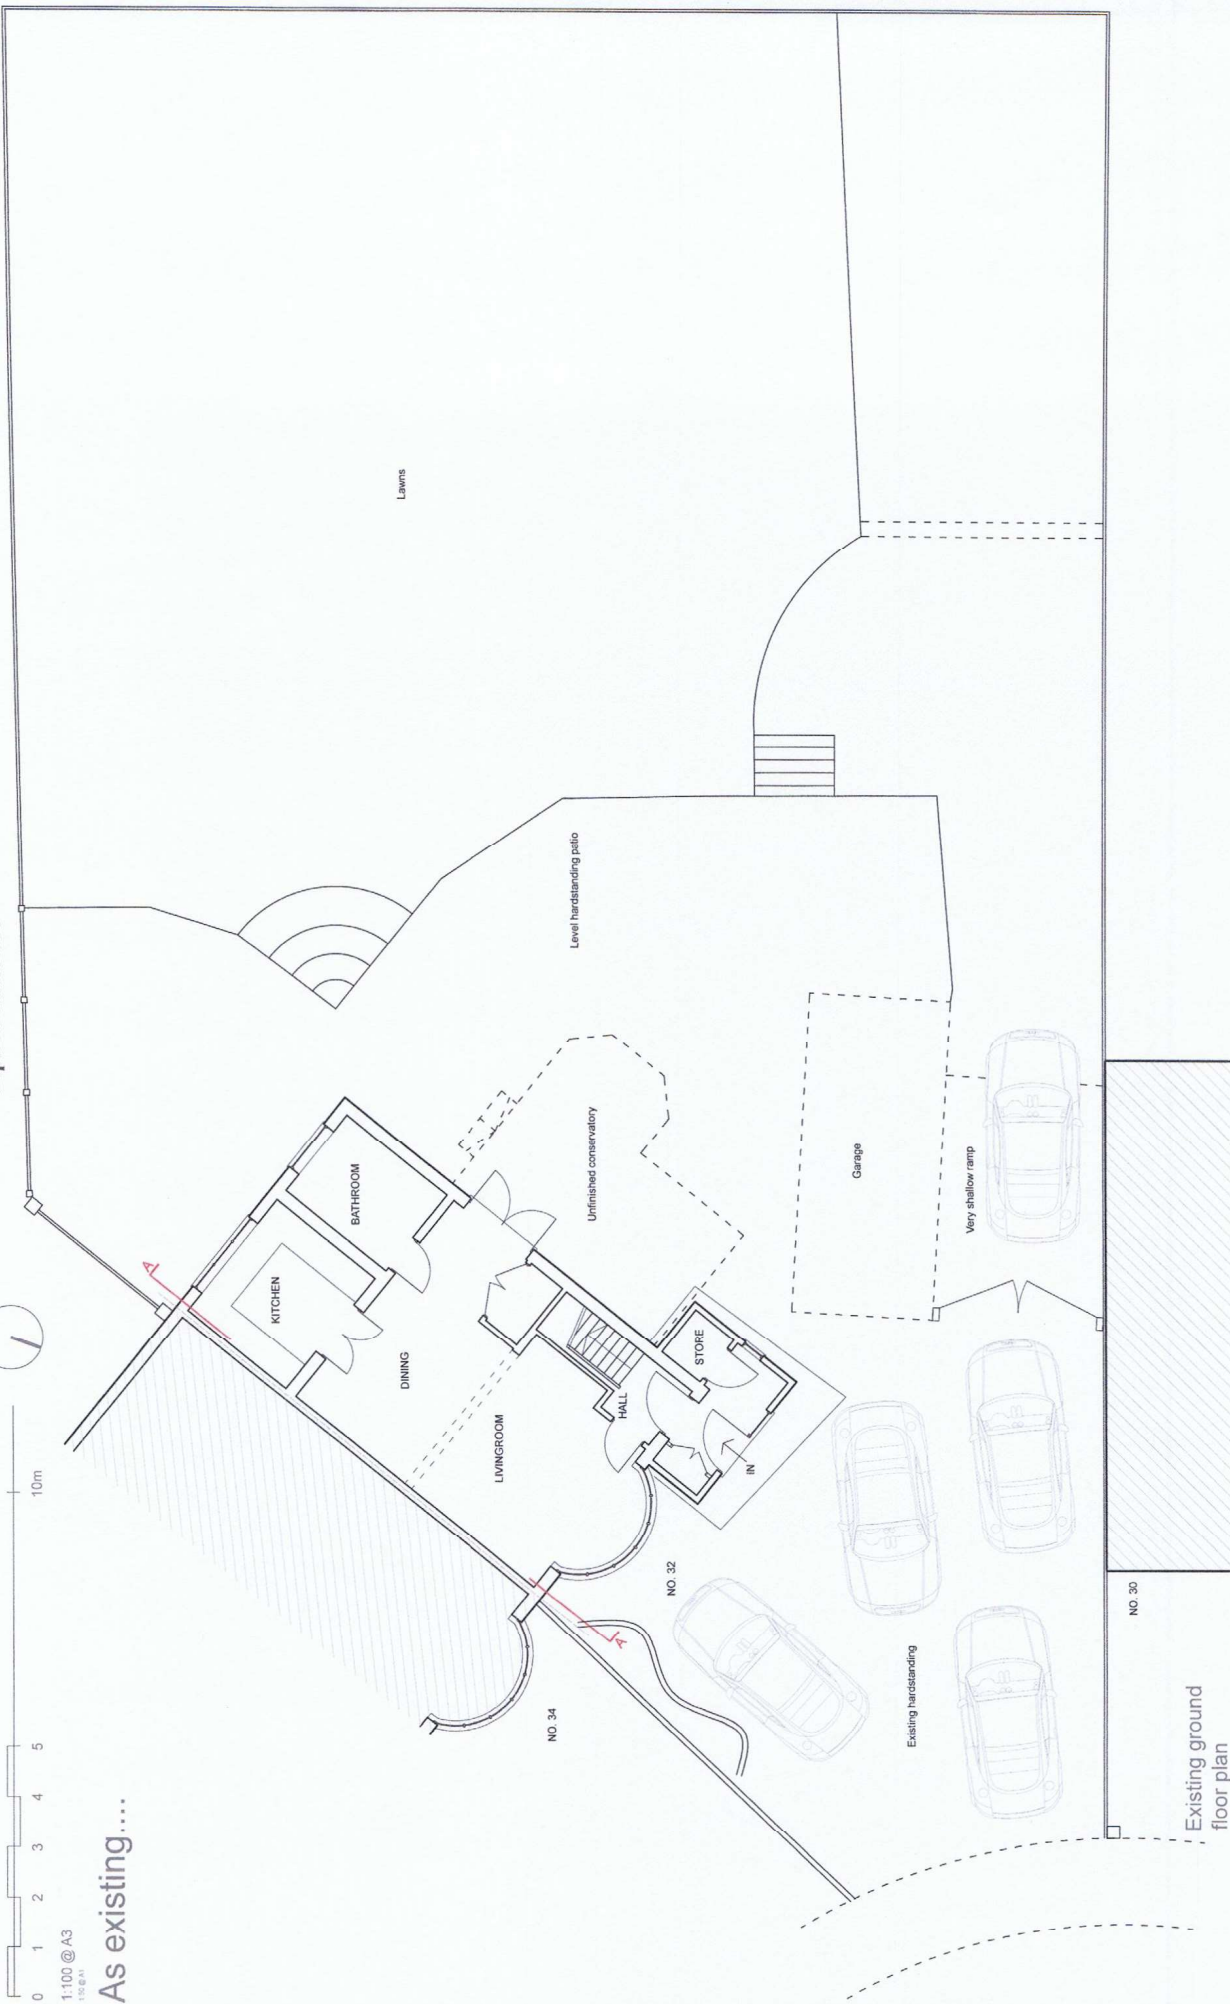

proposals for various extensions at
32 Chudleigh Way, Ruislip, HA4 8TP.

for Charles Khan, June '14.
scale @ A3 size

drawing 6a

a - Orientation of
plan altered to
show whole site

M. Oakes, Registered Architect. 10 Parkfield Avenue, Hillingdon, Middlesex, UB10 0DF, Great Britain