




SCALE BAR

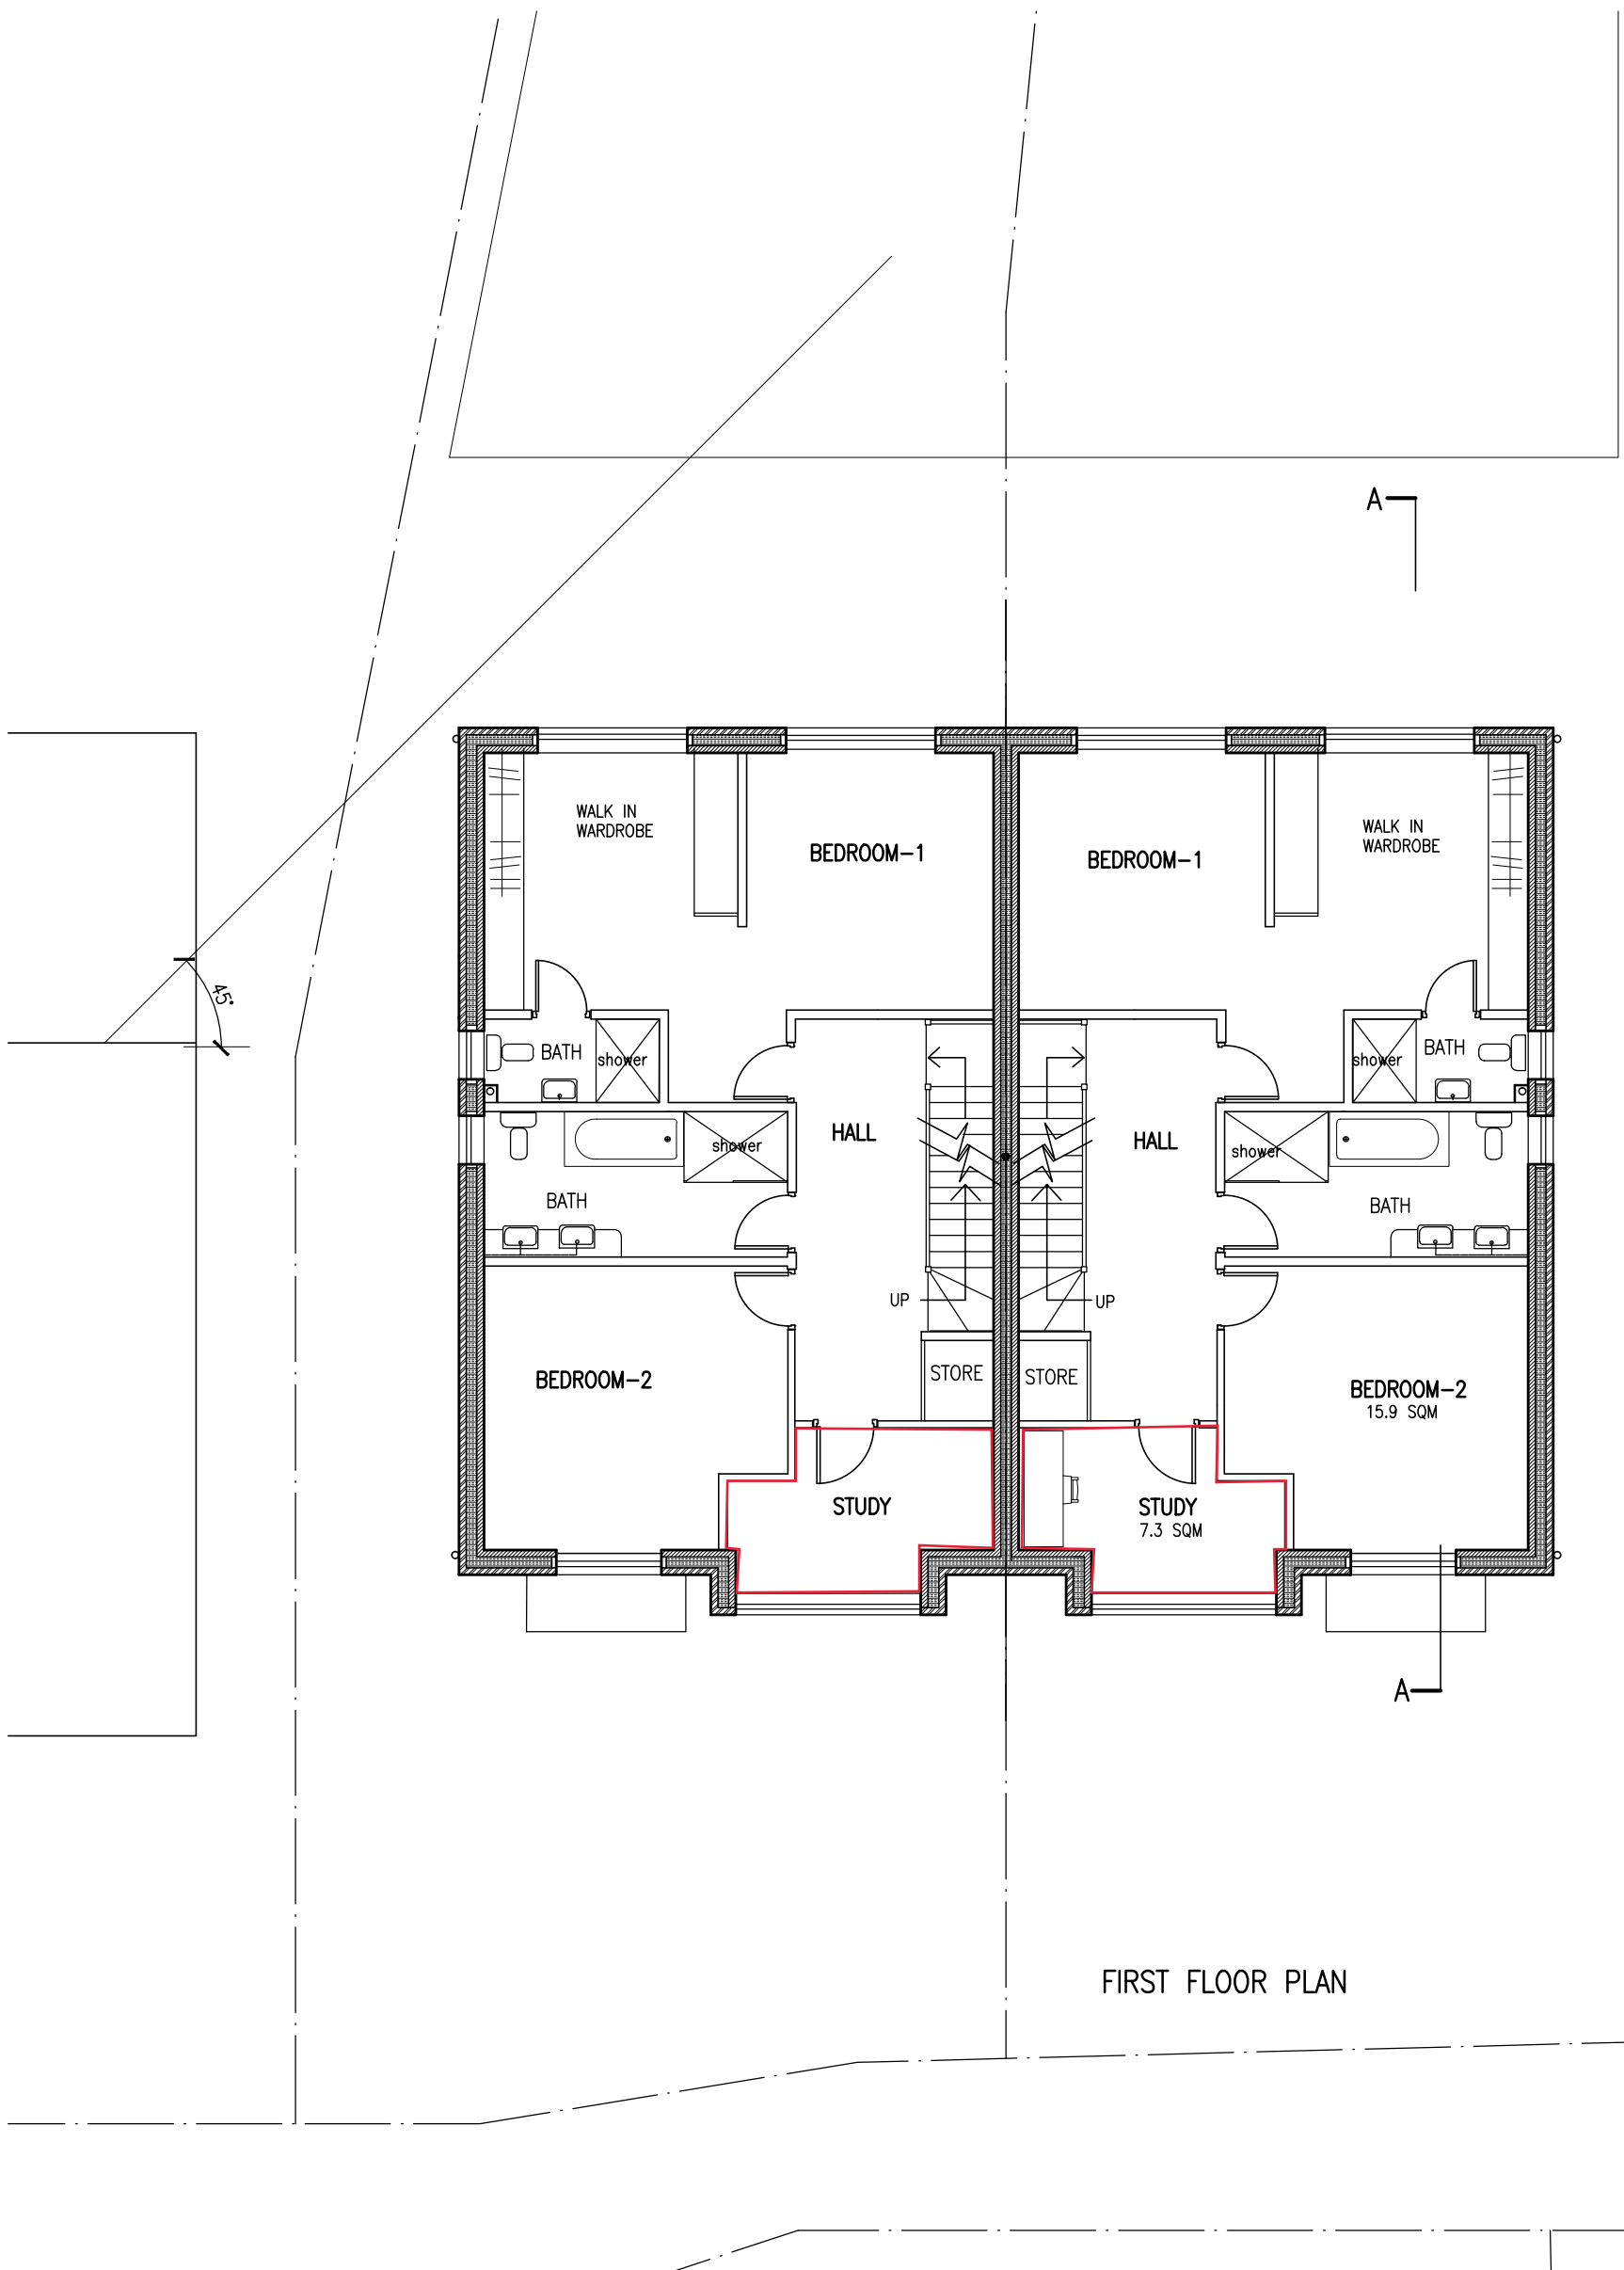

Project
PROPOSED EXISTING BUNGALOW TO BE REPLACE WITH
2NO. 3 BED SEMI DETACHED HOUSES
AT 7 DORSET WAY UXBRIDGE UB10 0JR

Drawing
PLAN

Scale
1/100 @ A3

Date NOV.2022
Drawn

Drawing No.
J/613/03

E