


Location Plan

Site Address: 90, Bridle Road, Eastcote, HA5 2SH



Date Produced: 15-Nov-2024

Scale: 1:1250 @A3

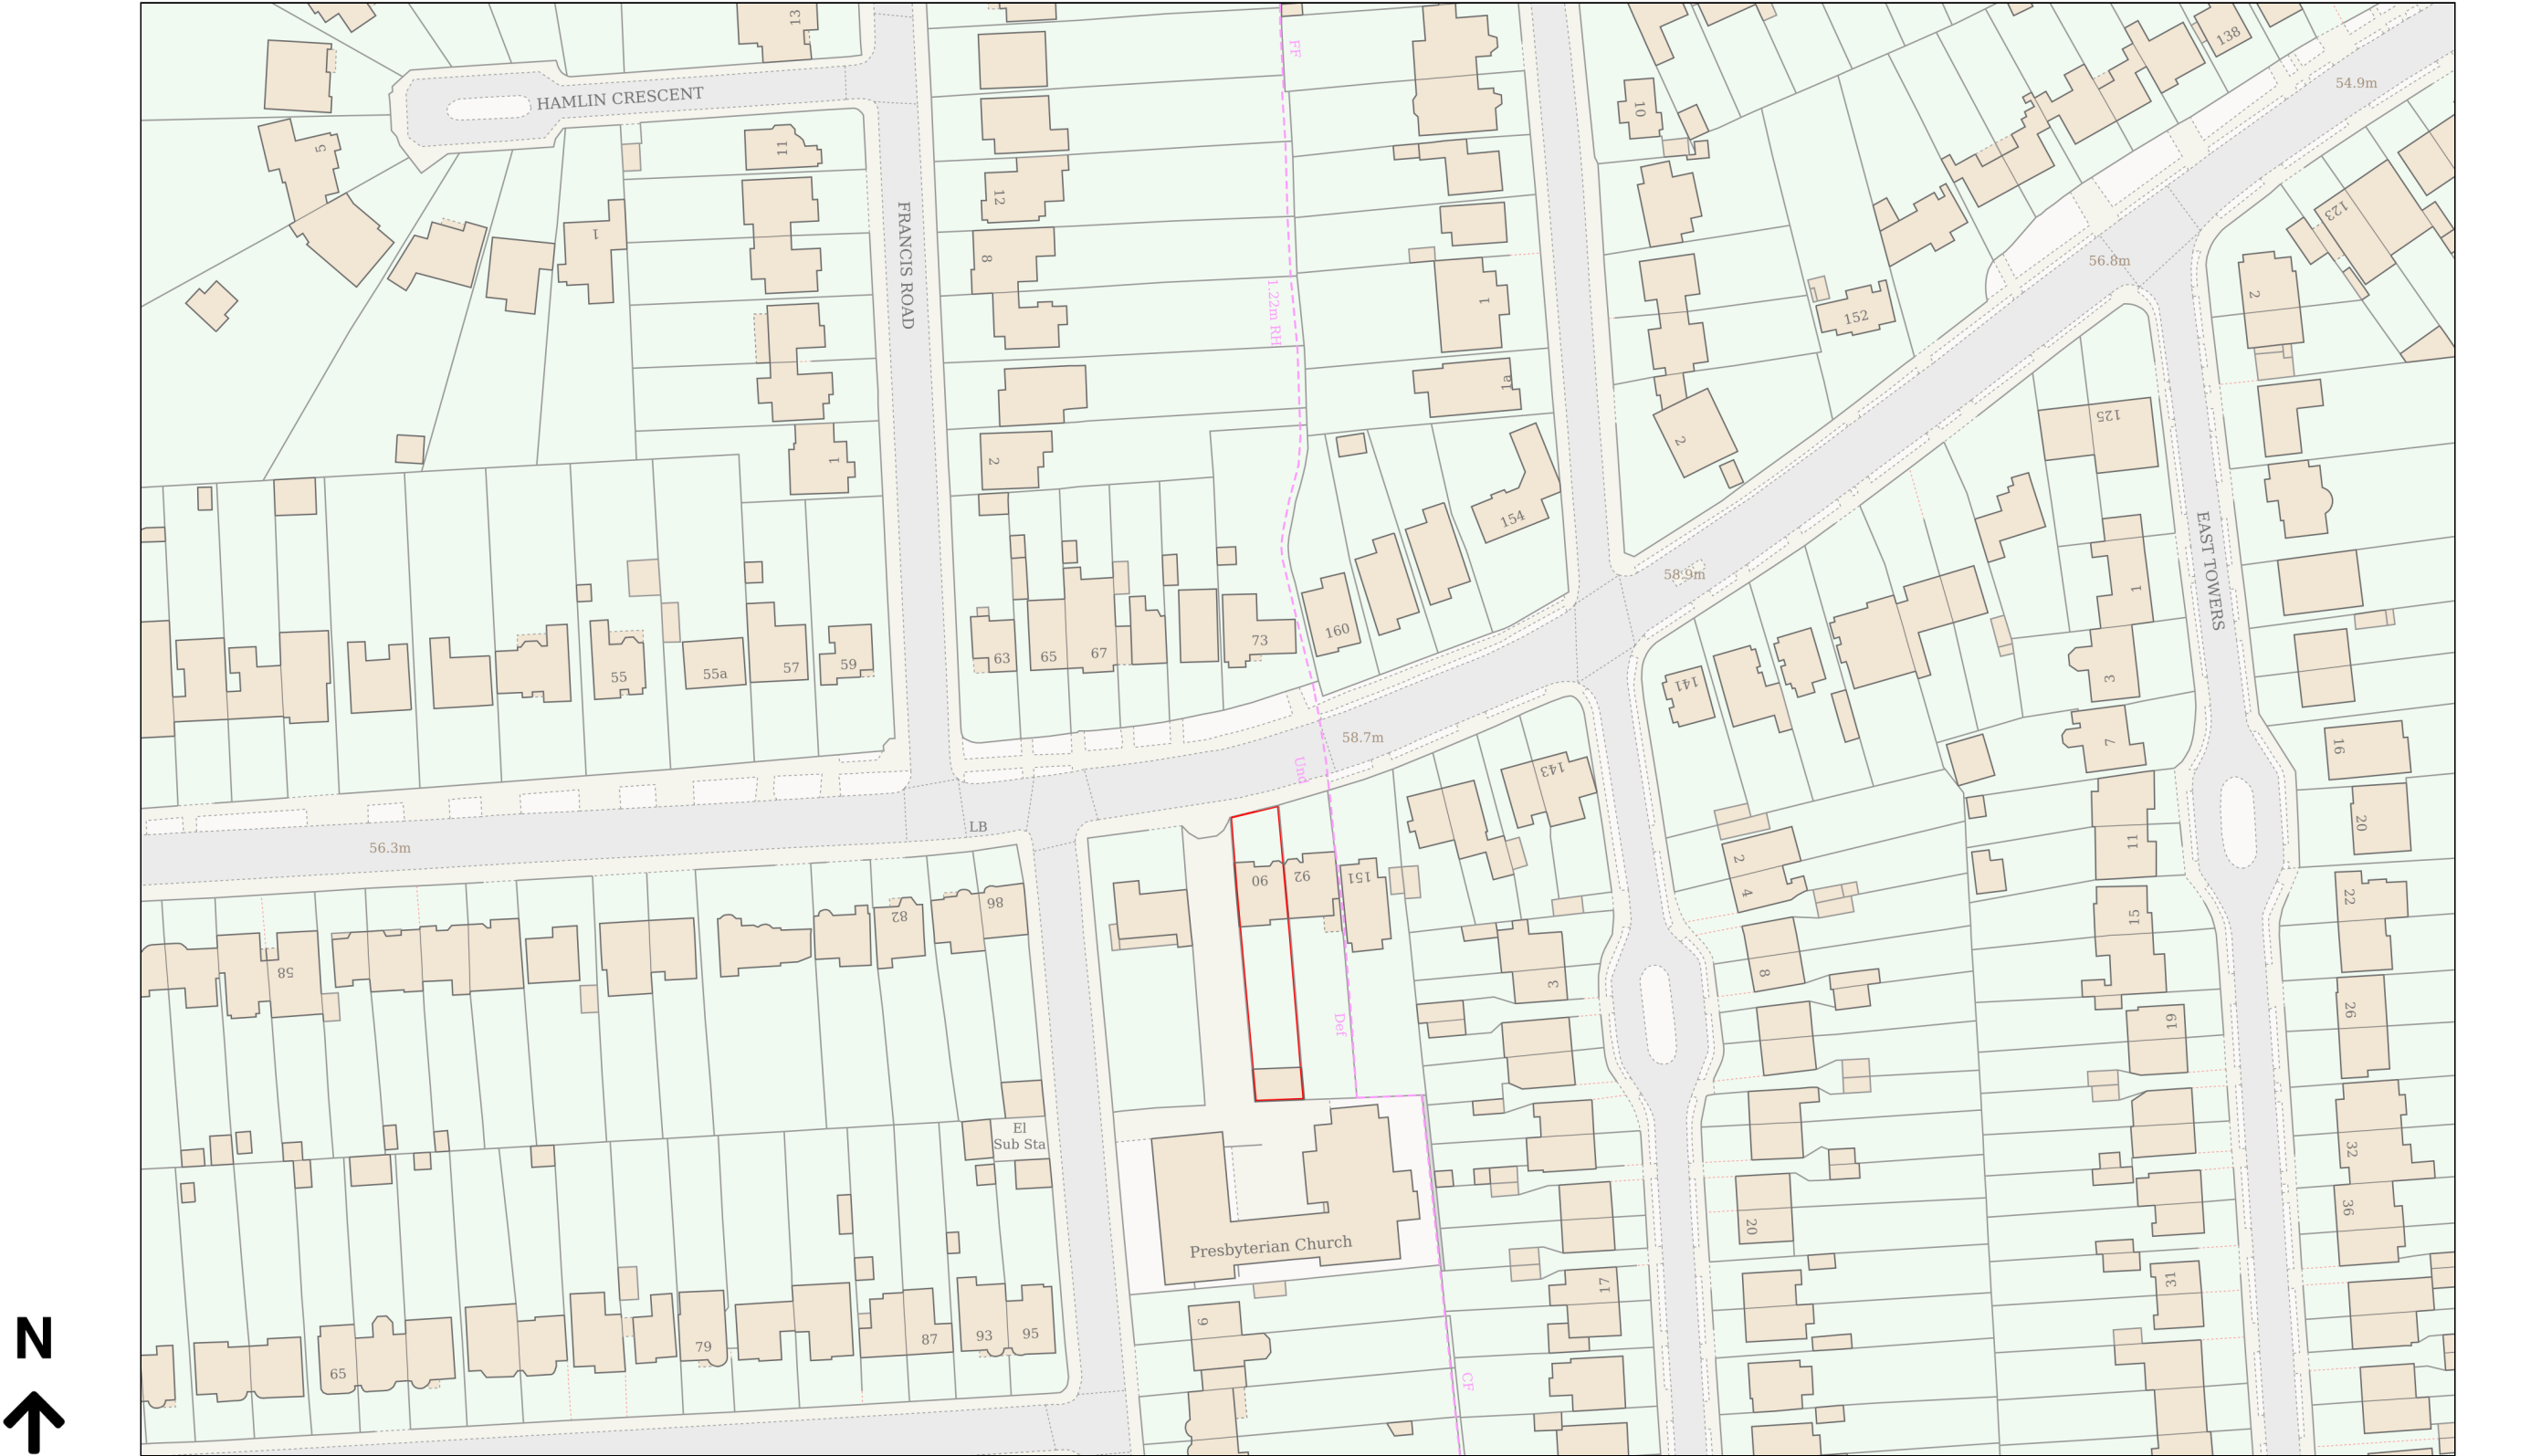

Planning Portal Reference: PP-13566290v1