




Elevation - Front

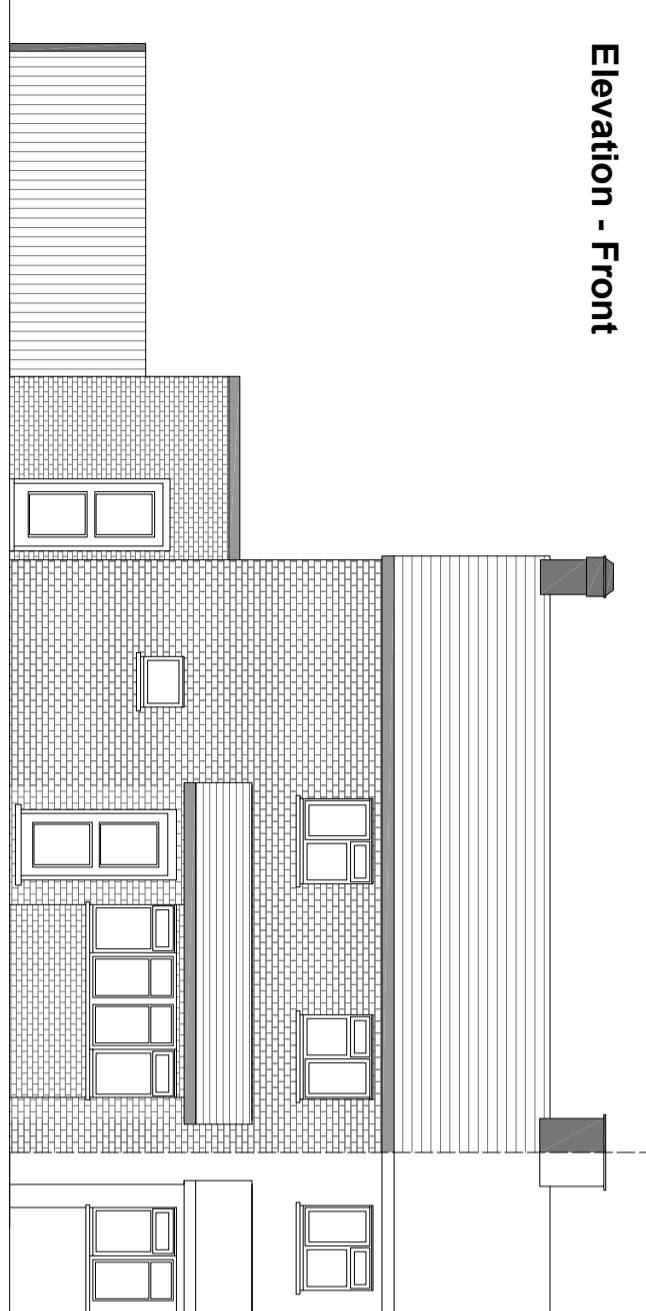


Cross Section - Side

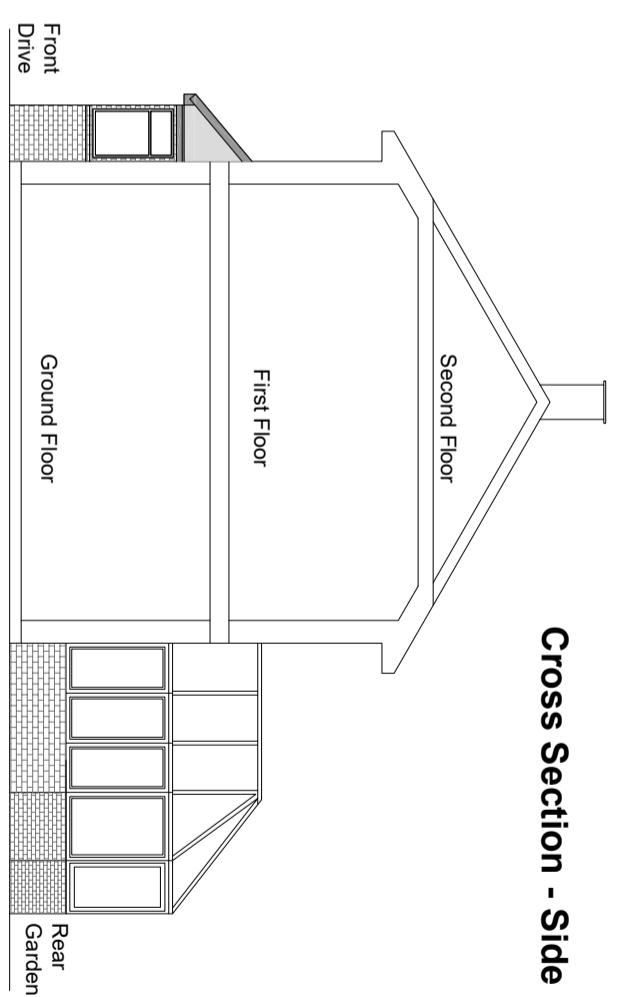


Elevation - Rear

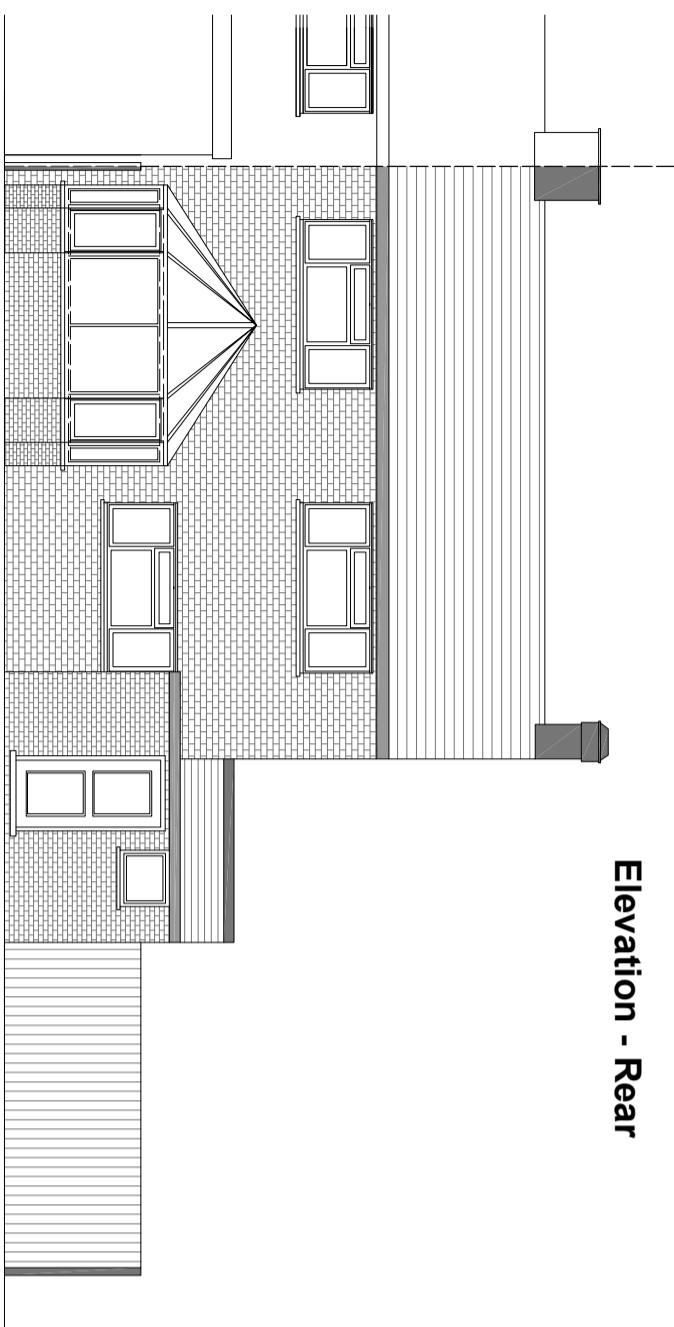


Roof

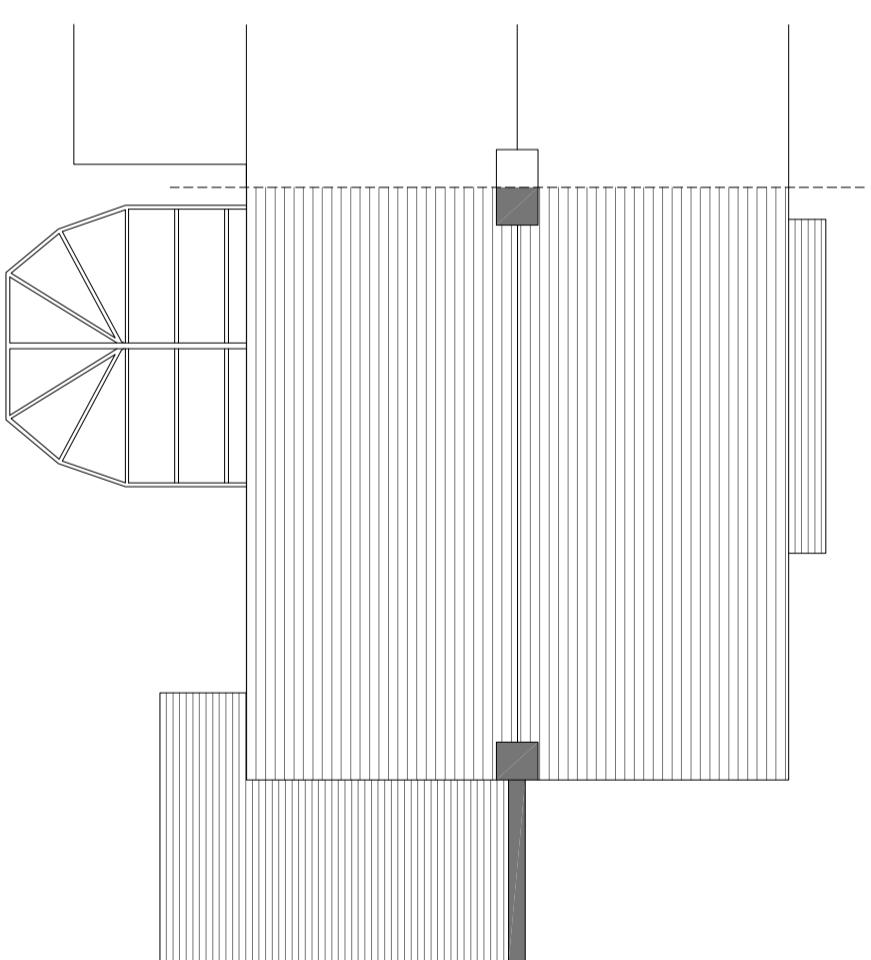

Elevation - Side

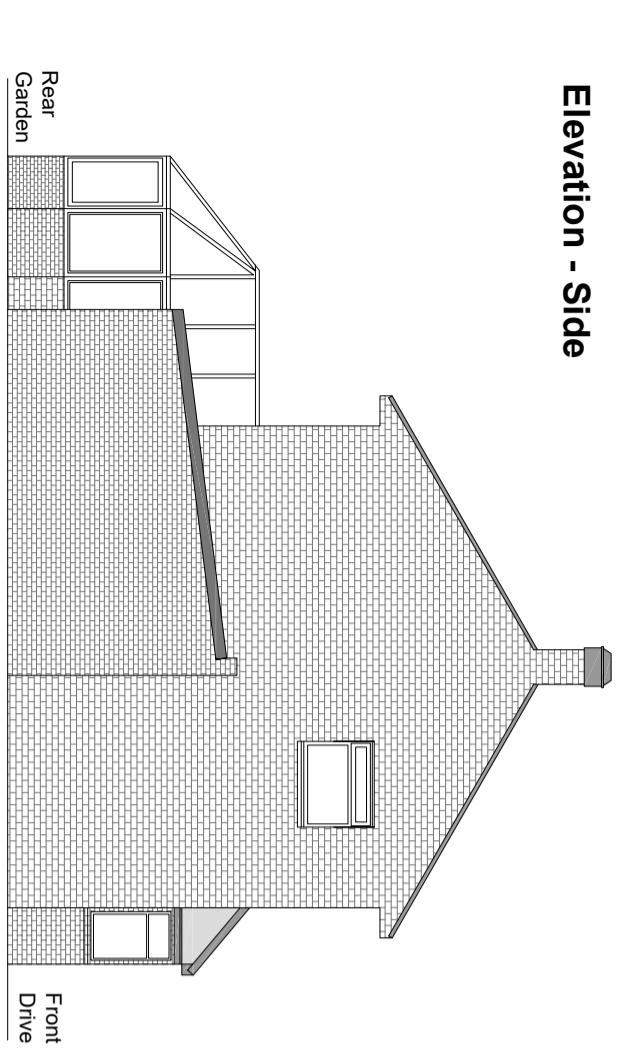

NOTES:
Existing - Plans

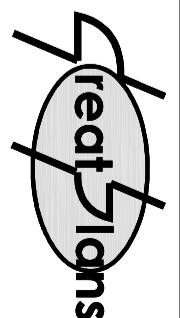

Location:

89 Heather Lane
West Drayton
UB7 8AP

Client:

Contacts:

E-Mail:
joel.gray@creatplans.co.uk

Scale: 1:100 @ A3

0 1M 5M

Date: 08-08-24 Drawn By: Joel Gray

Rear Garden

Front Drive

Drg No: 02