



Elevation - Front

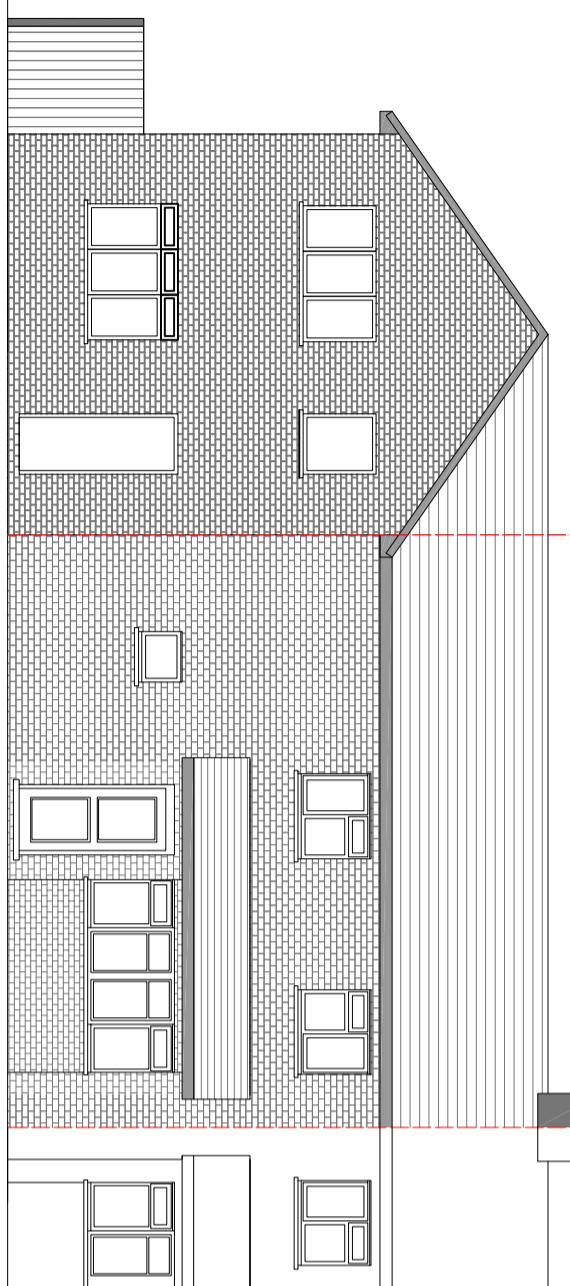


Cross Section - Side

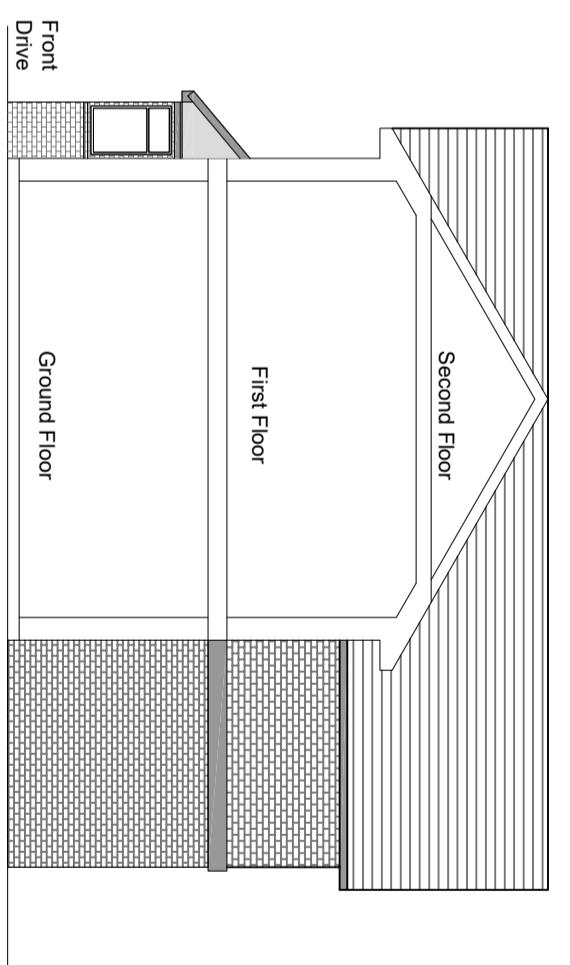

NOTES:

Proposed - Plans

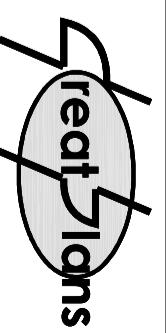

Contacts:

07976 928 789

E-Mail:
joel.gray@creatoplan.co.uk

Client:

Location:

89 Heather Lane
West Drayton
UB7 8AP


Scale: 1:100 @ A3

0 1M 5M


Date: 08-08-24 Drawn By: Joel Gray

Rear Garden

Elevation - Side

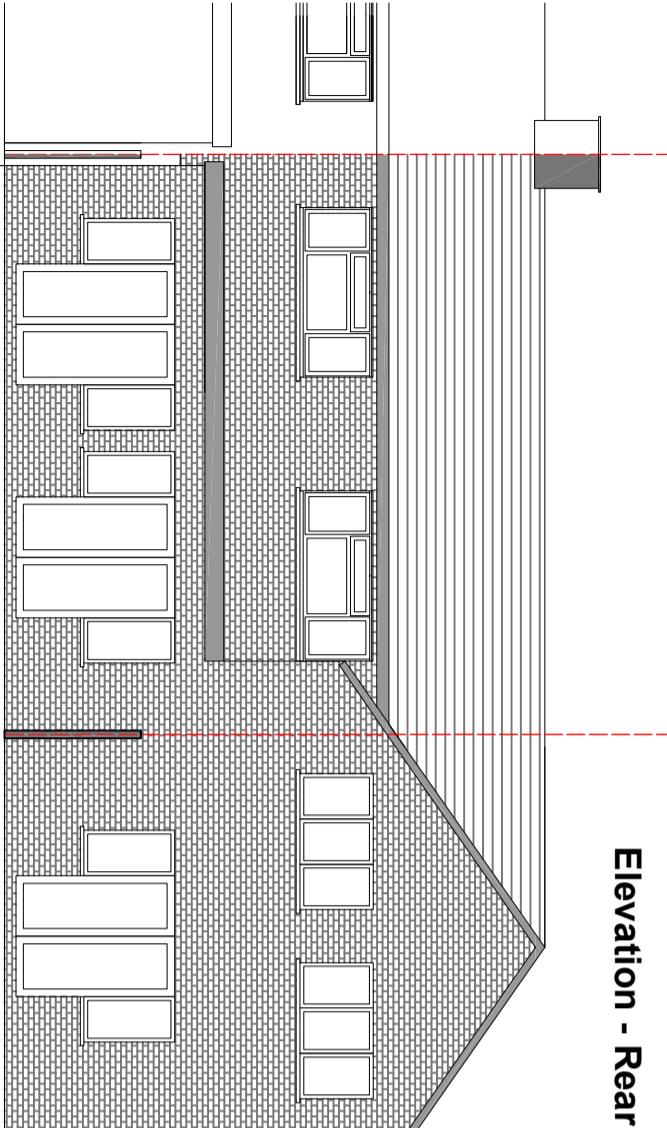

Elevation - Rear

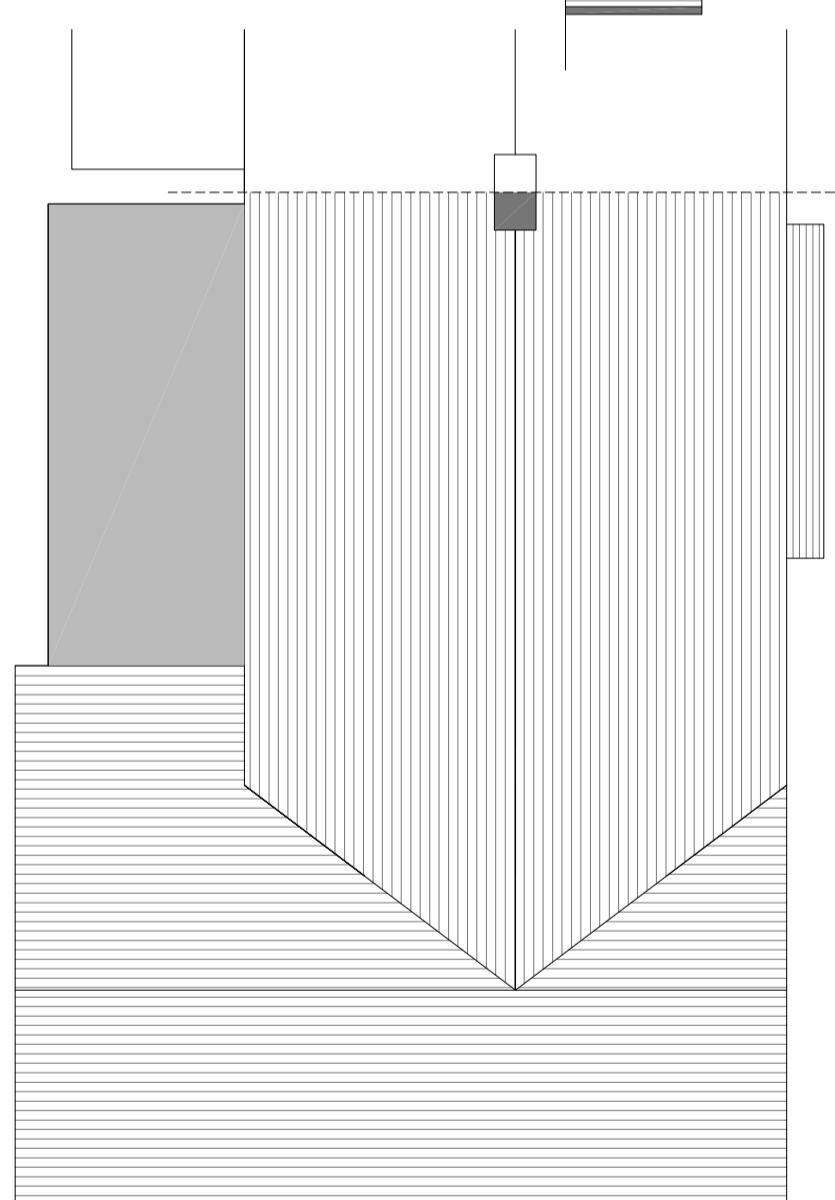

Roof

Front Drive