

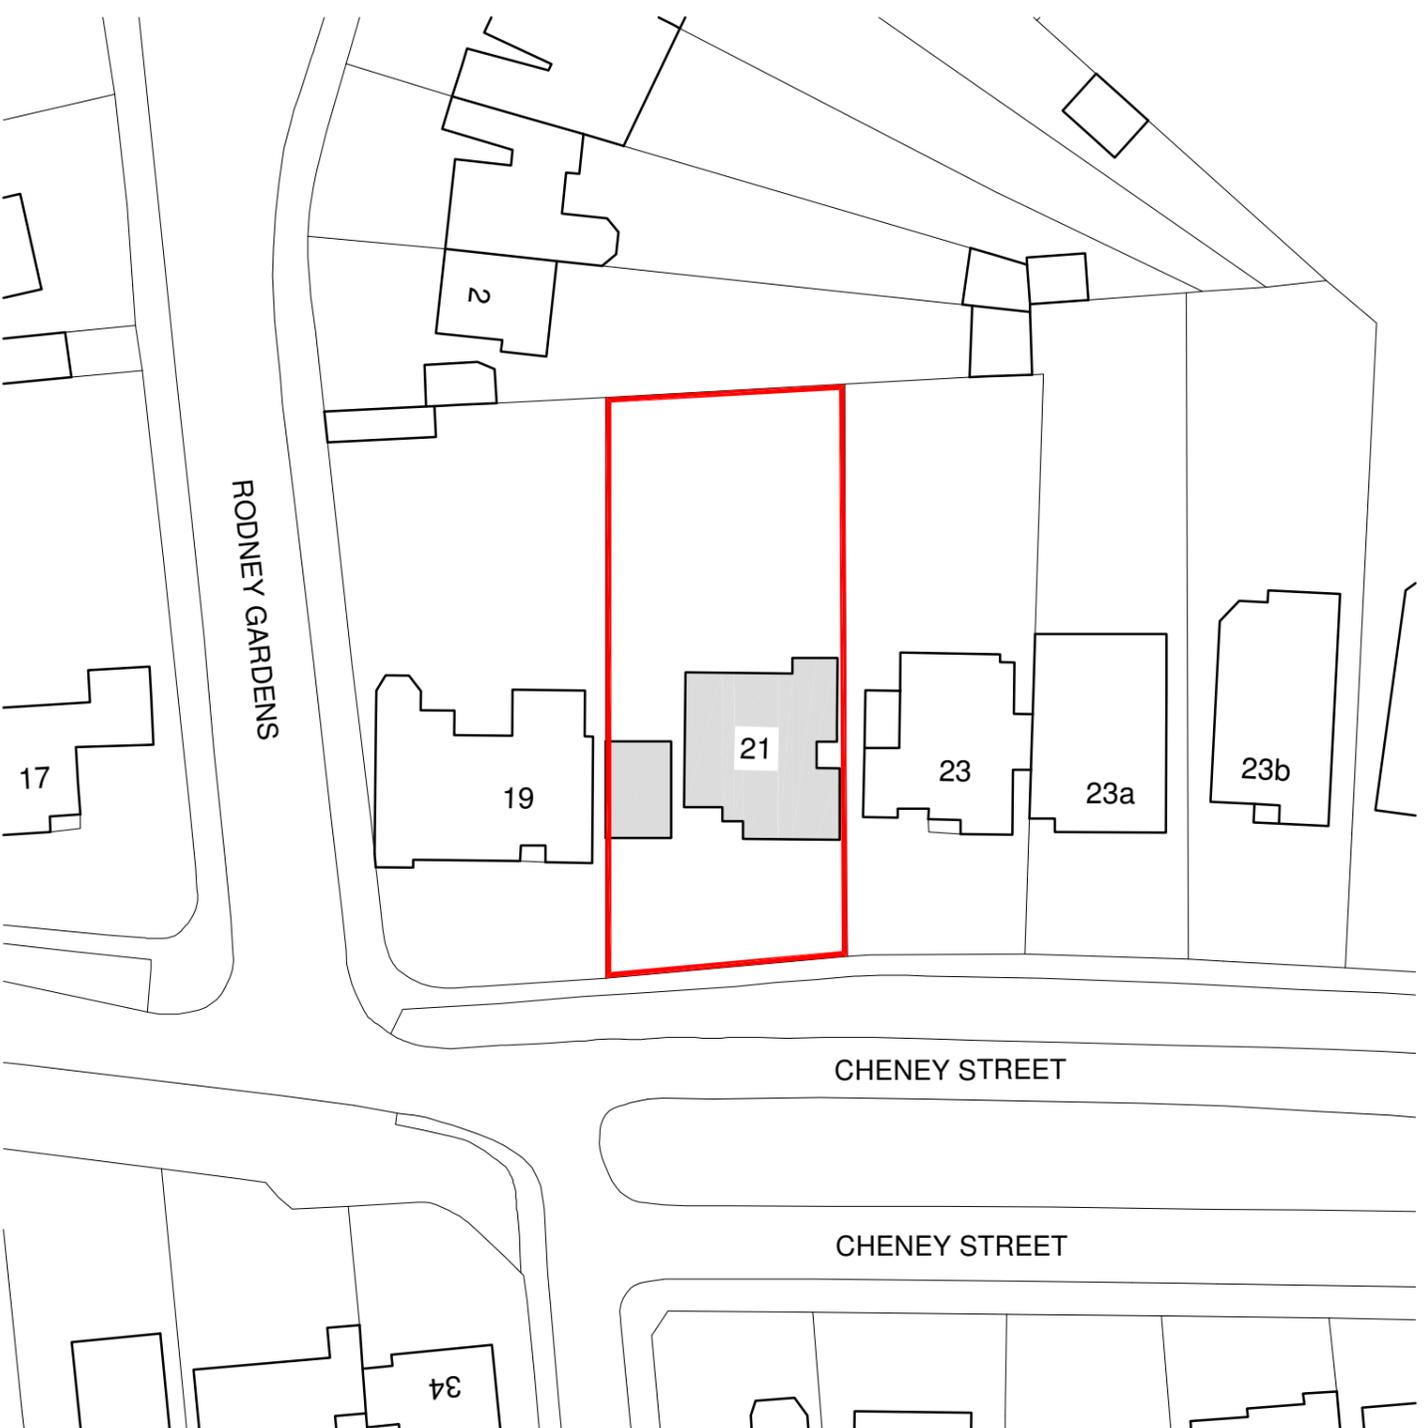
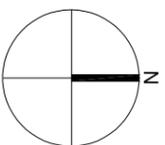


LOCATION PLAN 1:1250

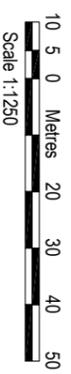

BLOCK PLAN 1:500

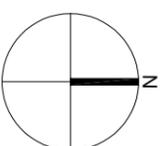

| AMENDMENTS   | DATE | REV. |
|--|------|------|
| <small>Dimensions, areas and levels shown given are only approximate and subject to site survey. All dimensions are to be finished, unless otherwise stated. If a final dimension is given, it shall prevail over any other dimension. All dimensions are to be finished, unless otherwise stated. All dimensions are to be finished, unless otherwise stated. All dimensions are to be finished, unless otherwise stated.</small> |      |      |



bernard murray design  
chartered architect

WWW.BMURRAYDESIGN.CO.UK  
13 MERRYFIELDS, UXBRIDGE, MIDDLESEX, UB8 3PT  
TEL: 01898 47174 EMAIL: BMURRAYDESIGN@YAHOO.CO.UK

PROJECT  
21 CHENEY STREET  
PINNER  
HA5 2TG

CLIENT  
LINDA HOLMAN

DRAWING  
LOCATION AND BLOCK PLANS

|       |                     |                |      |
|-------|---------------------|----------------|------|
| SCALE | 1:1250 & 1:500 @ A3 | DRAWING NUMBER | REV. |
| DATE  | JAN 2026            | 1252-1         |      |
| DRAWN | BM                  |                |      |