
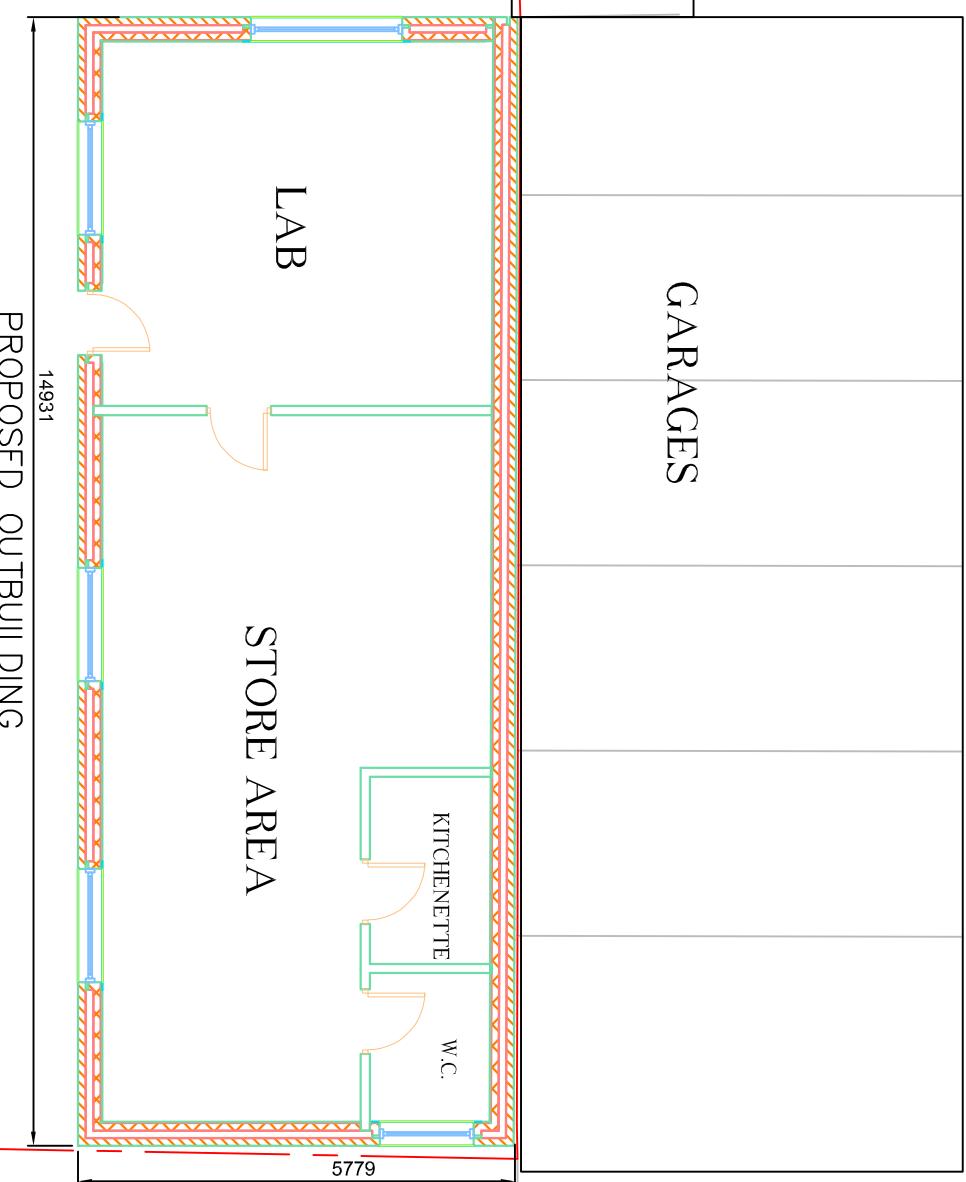


0 1 2 3 4 5 6 7 8 9 100 1 2 3 4 5
Scale 1:100 Scale 1:50

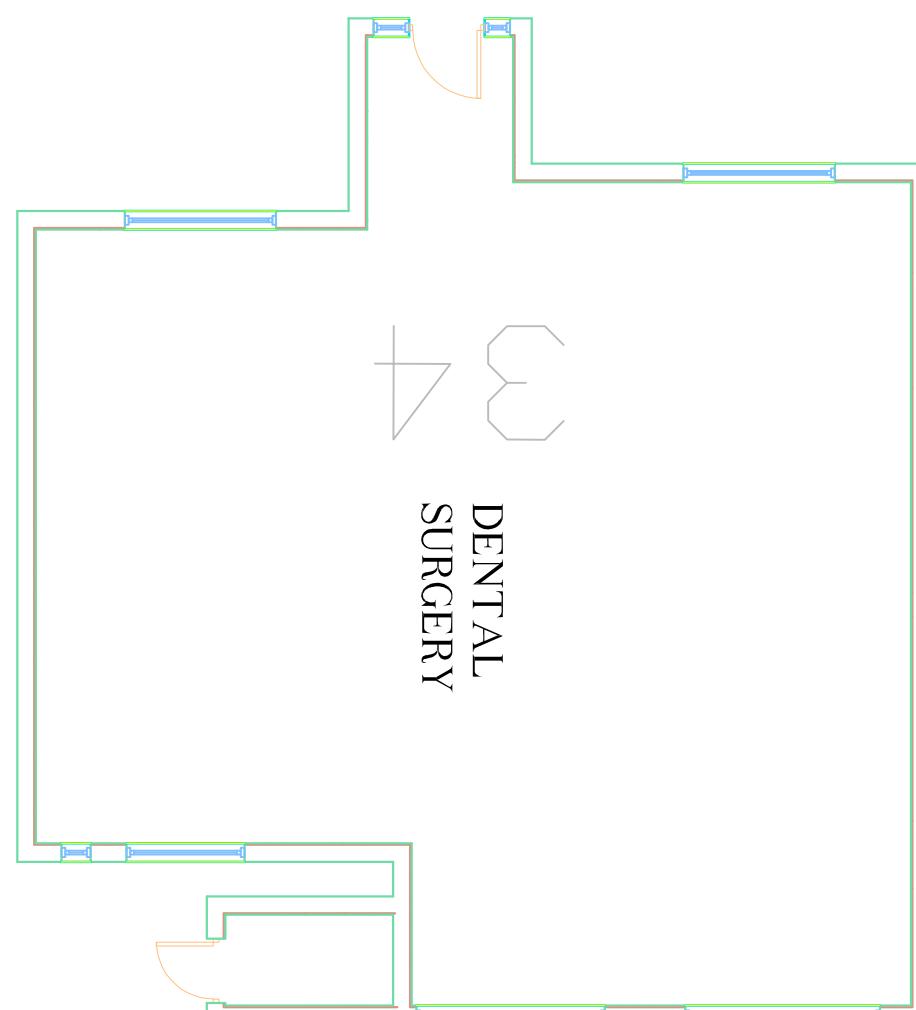

34a

BOUNDARY

BOUNDARY

BOUNDARY

GARAGES

STORE AREA

KITCHENETTE
W.C.

Rev.	Date.	Description	DWNR. CHK.
		j e architectural design ltd	
		Architectural & Structural Designers	
		1 Lytton Close	
		Northolt Village, Northolt	
		Middlesex UB5 5BU	
		T: 020 8845 0795, M: 07930 557913, e: eangelolo@aol.com	

Job Title: Dentist 34-Kingsend, Ruislip HA4 7DA
Designed by: Angelo E Date: Jan. 2022 Scale: 1:100 @ A3
Drawing Title: Proposed Outbuilding Client: Drawing No: 3364/DJ/02 Rev.