
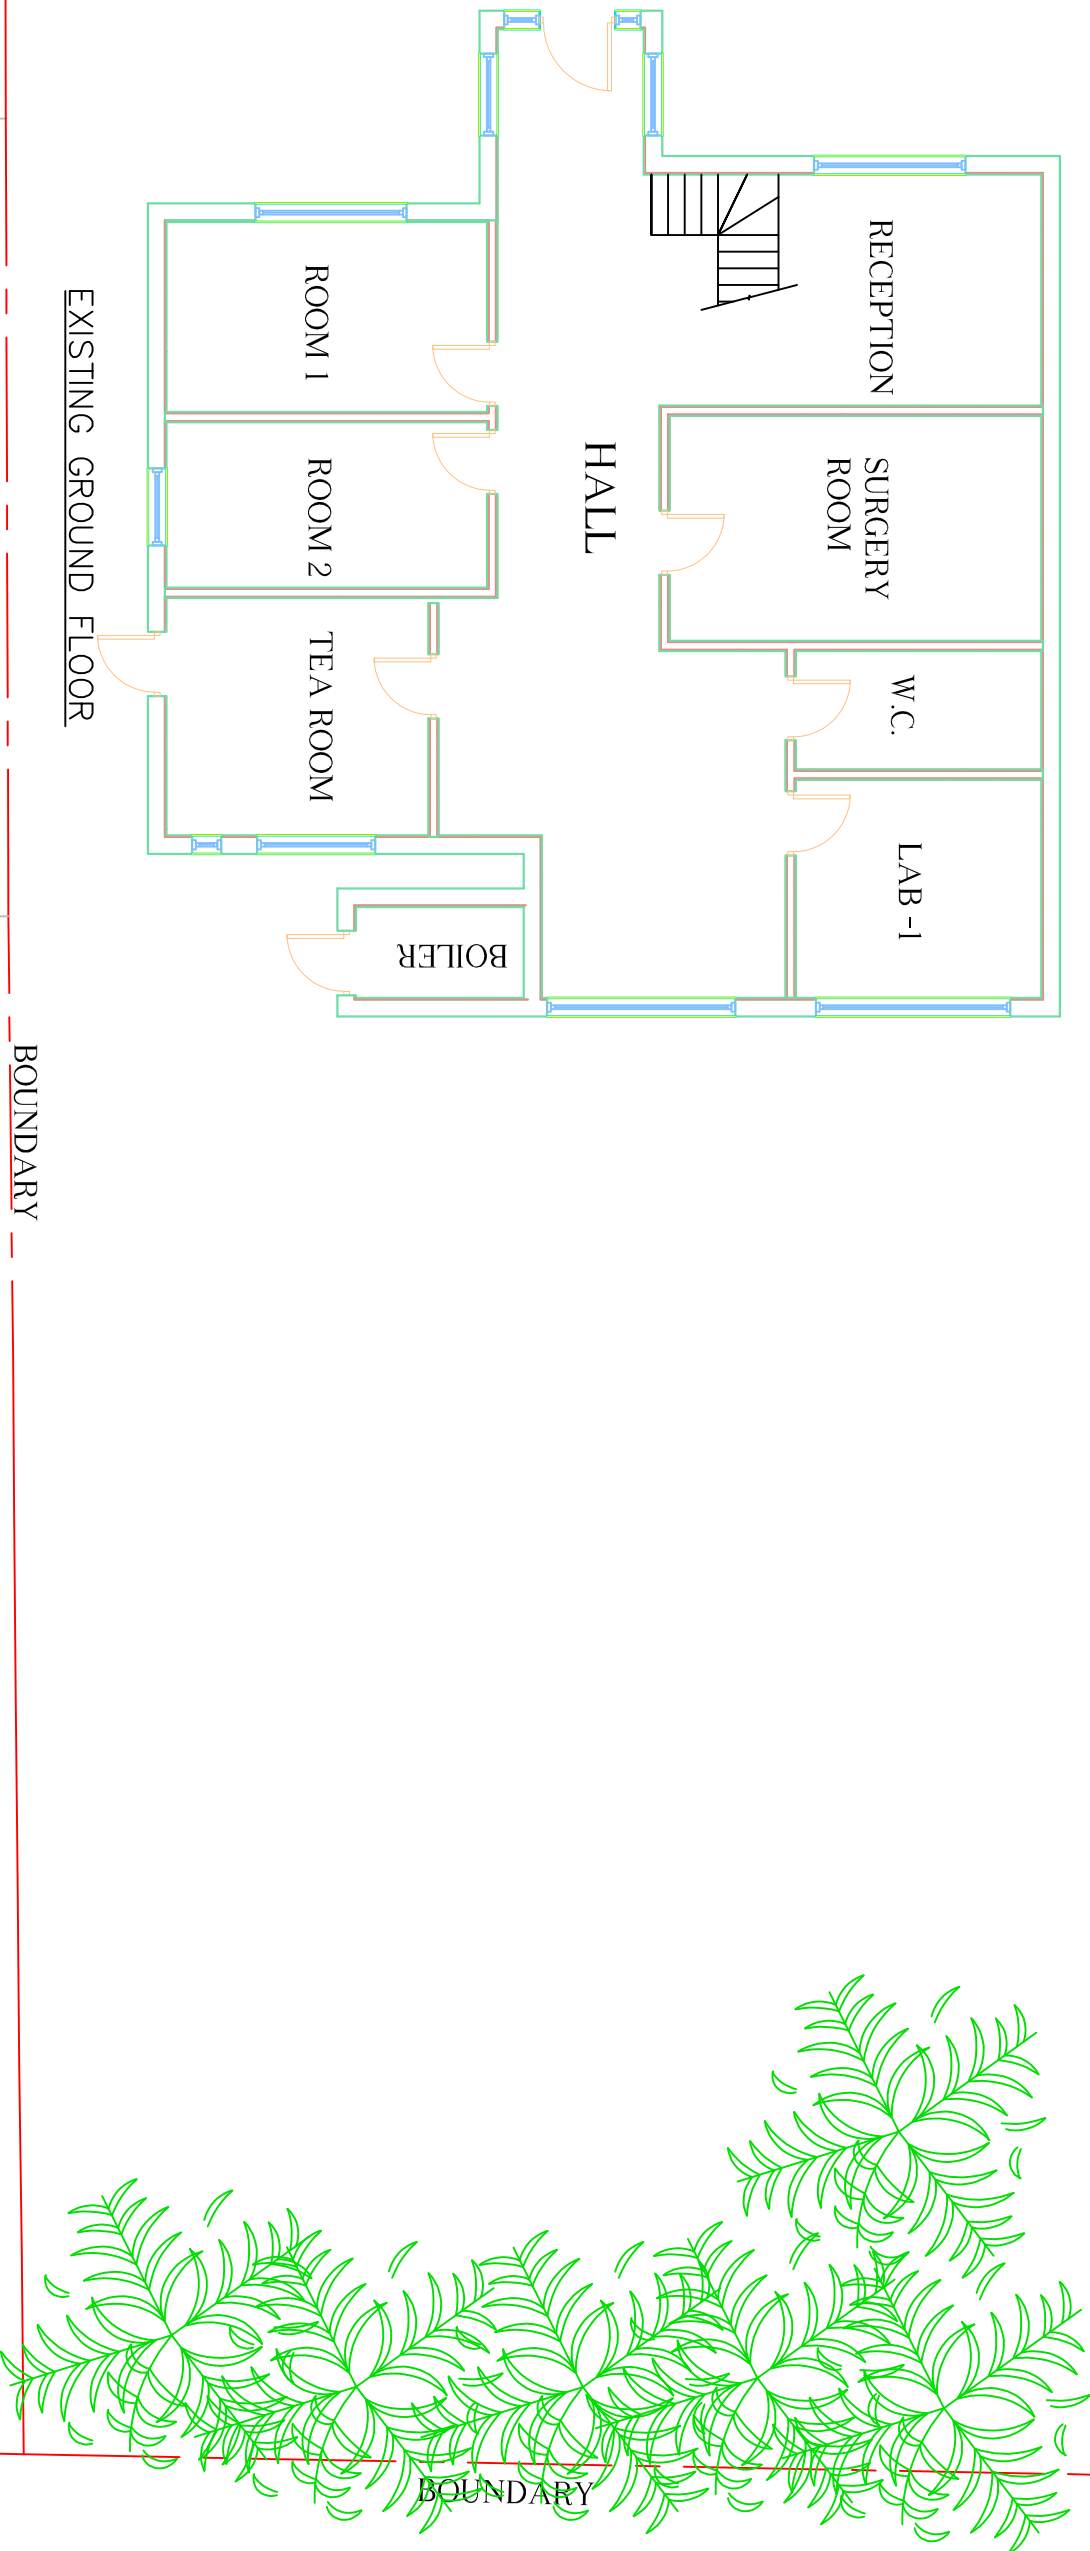


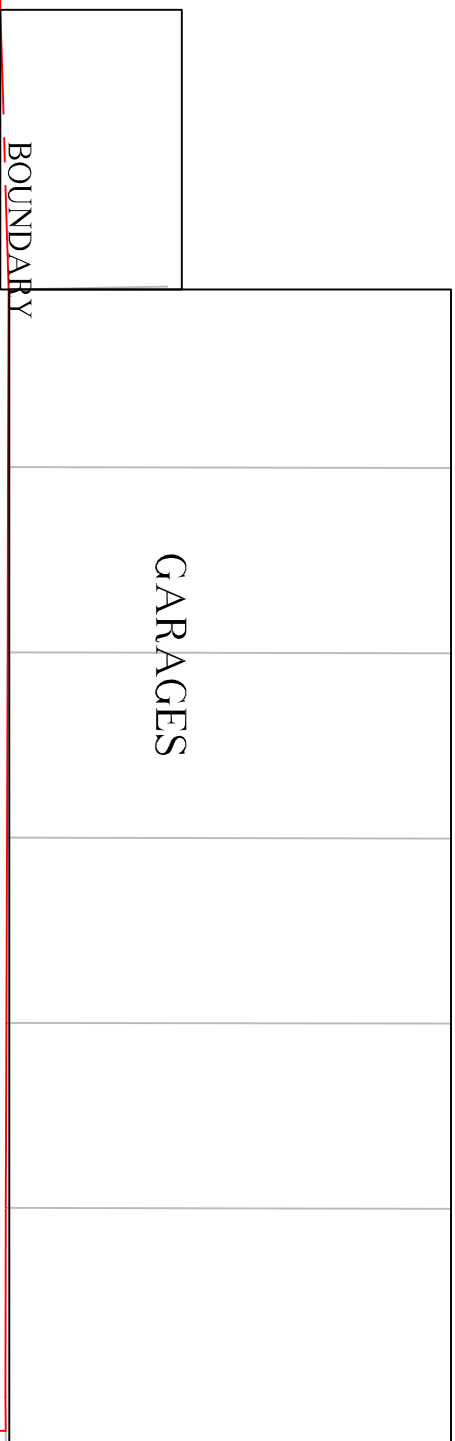

Rev.	Date.	Description	DWN.	CHK.	j e architectural design ltd Architectural & Structural Designers 1 Lytton Close Northolt Village, Northolt Middlesex UB5 5BU T: 020 8845 0795, M: 07930 557913, e:eangelio9@aol.com					
					Job Title: Dentish 34-Kingsend, Ruislip HA4 7DA					
					Drawing Title: Existing Ground floor	Client:	Designed by: Angelo E	Date: Sept. 2023	Scale: 1:100@A3	Rev.
						Drawing No: 3364/DJ/01				A

© This drawing is the property of J E Architectural Design Ltd. The information it contains is copyright and is not to be copied without prior permission.