
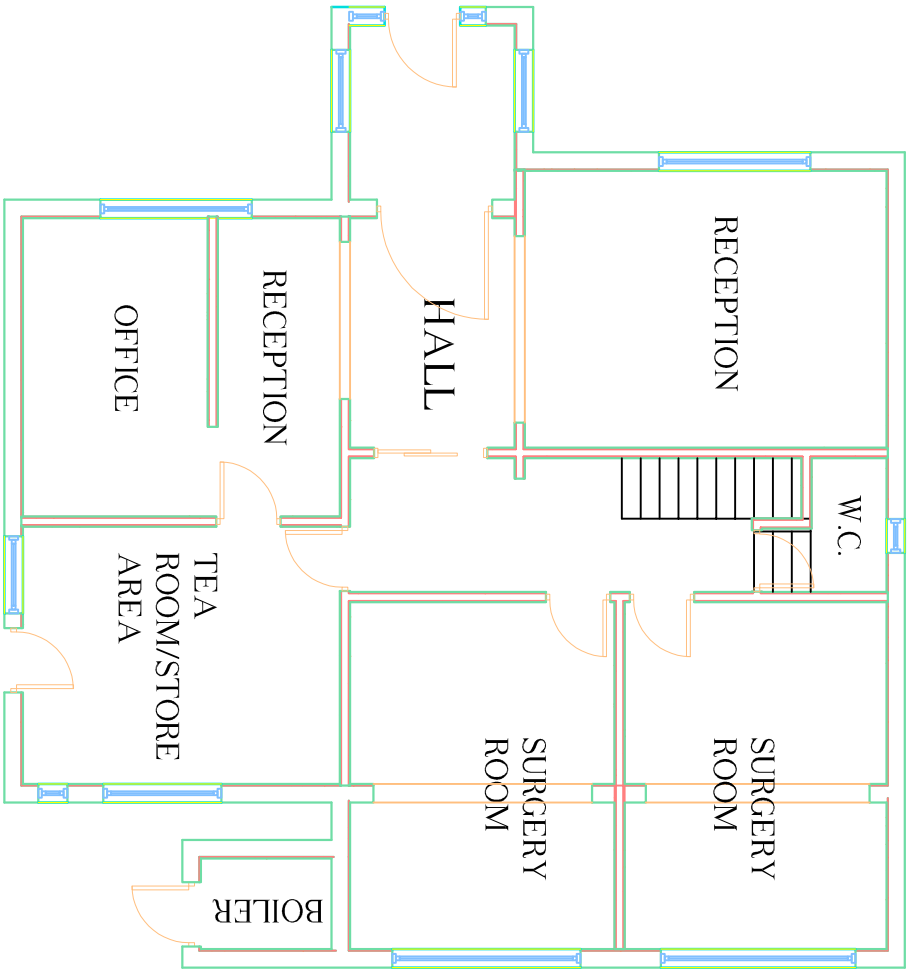
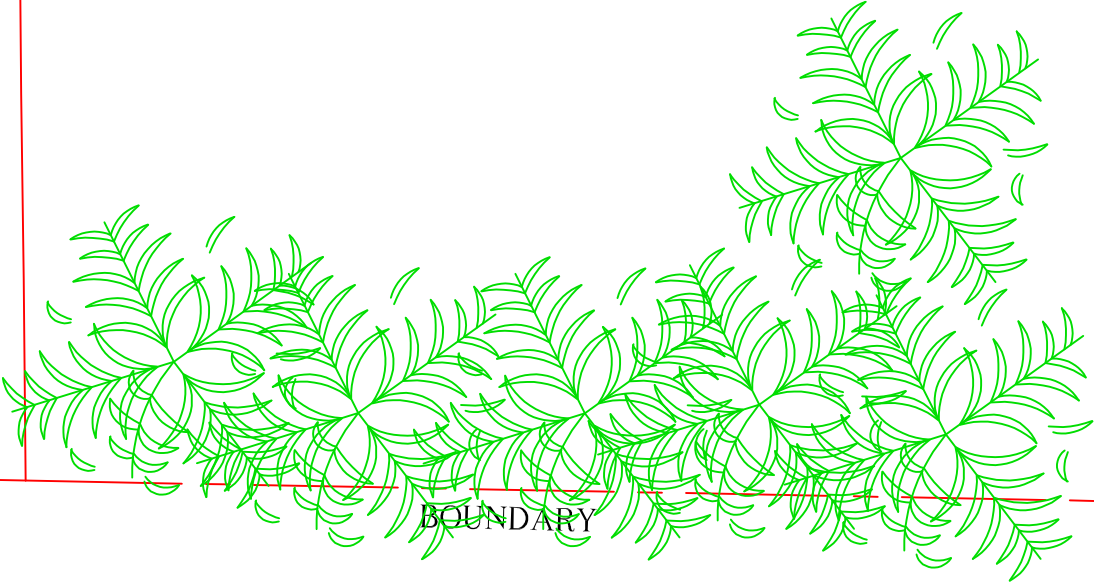


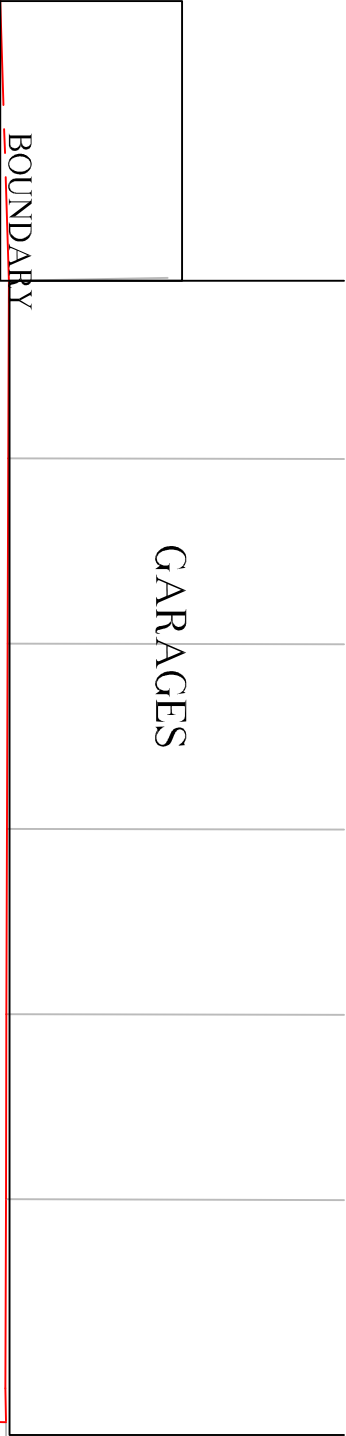

EXISTING GROUND FLOOR

BOUNDARY

BOUNDARY

34a

34

Scale 1:100

Scale 1:50

Rev.	Date.	Description	DWN.	CHK.

j e architectural design Ltd

Architectural & Structural Designers

1 Lytton Close

Northolt Village, Northolt

Middlesex UB5 5BU

T: 020 8845 0795, M: 07930 557913, e:seangel09@aol.com

Job Title:		Designed by:		Date:		Scale:	
Dentish 34-Kingsend, Ruislip HA4 7DA		Angelo E		Nov. 2023		1:100@ A3	
Drawing Title:		Client:		Drawing No:		Rev.	
Existing Ground floor				3364/DJ/01		B	