


0 1 2 3 4 5 6 7 8 9 100

Scale 1:100

1 2 3 4 5

Scale 1:50

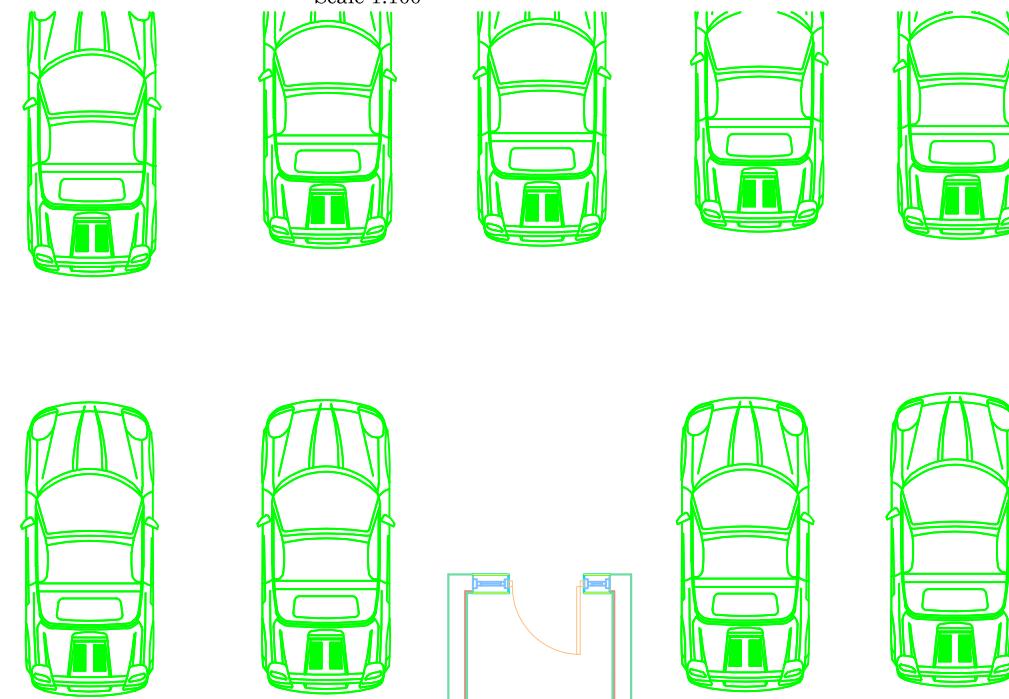

delivery vehicle
parking area

BIN AREA

BOUNDARY

GARAGES

STORE AREA

GARAGE


PROPOSED OUTBUILDING

CYCLE PARKING

10000


5779

DENTAL
SURGERY

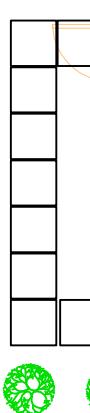

BOUNDARY

34a

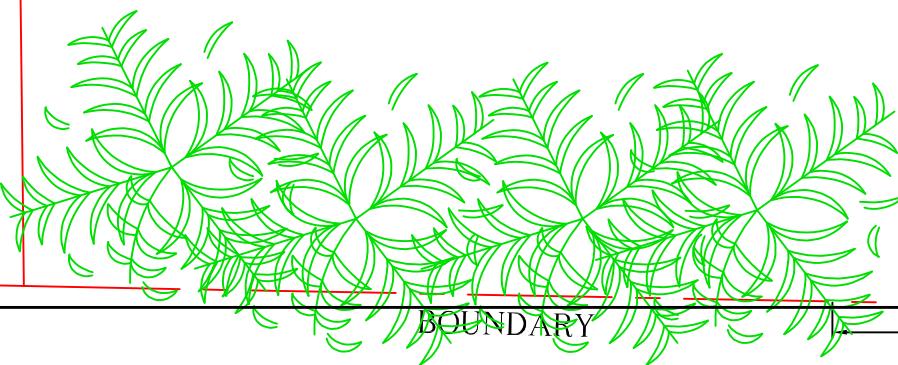

Rev.	Date.	Description	DWN	CHK.

Job Title:	Dentish 34-Kingsend, Ruislip HA4 7DA	Designed by:	Angelo E	Date:	June 2022	Scale:	1:100@A3
Drawing Title:	Proposed Outbuilding	Client:		Drawing No:	3364/DJ/02	Rev:	E