


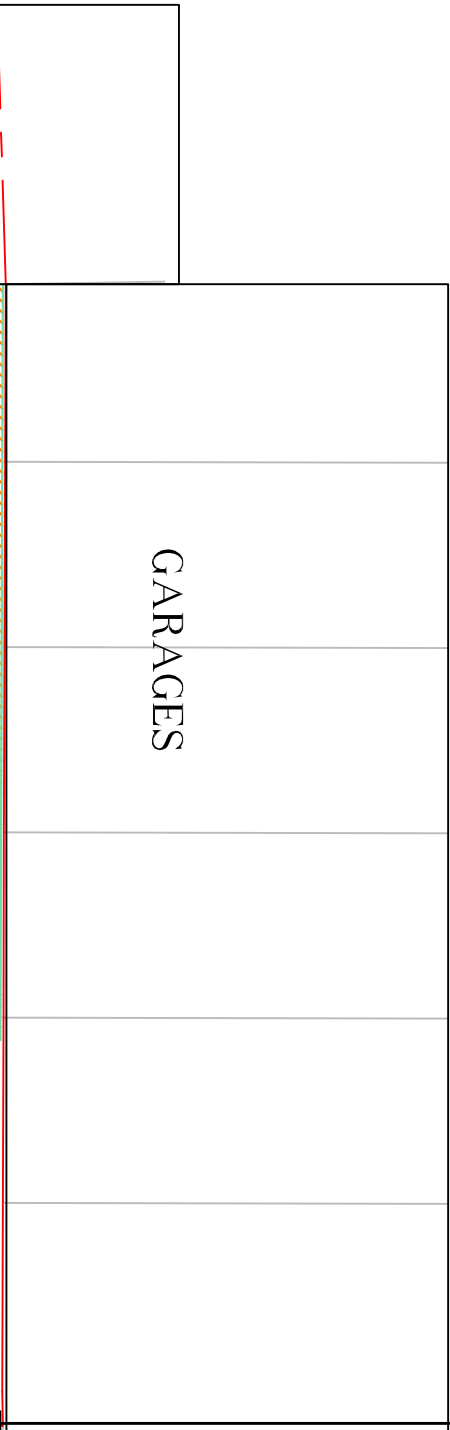


delivery vehicle
parking area

BIN AREA

BOUNDARY

M.L.
11.650mm
F.W. only

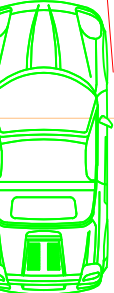

STORE AREA

0.17W Gully

GARAGE

CYCLE
PARKING

10000

PROPOSED OUTBUILDING

HALL

RECEPTION

SURGERY
ROOM

W.C.

LAB -1

BOILER


ROOM 1

ROOM 2

TEA ROOM

PROPOSED GROUND FLOOR

BOUNDARY

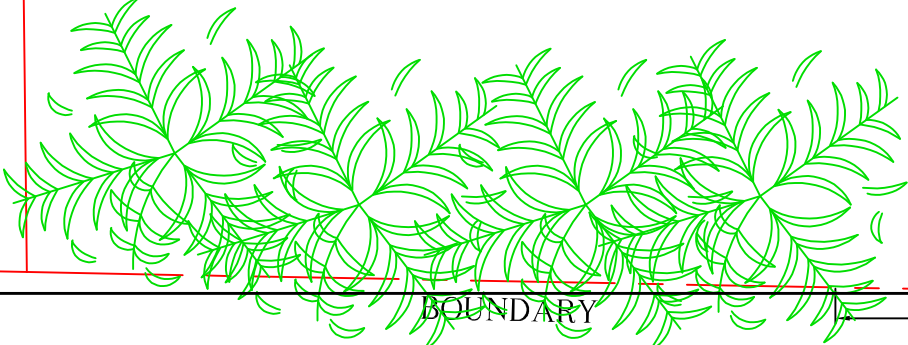

Scale 1:100

Scale 1:50

Rev.	Date.	Description	DWN.	CHK.

j e architectural design Ltd

Architectural & Structural Designers

1 Lytton Close
Northolt Village, Northolt
Middlesex UB5 5BU
T: 020 8845 0795, M: 07930 557913, e:seangel09@aol.com

Job Title:		Designed by:		Date:		Scale:	
Dentish 34-Kingsend, Ruislip HA4 7DA		Angelo E		Sept. 2023		1:100@ A3	
Drawing Title:		Client:		Drawing No:		Rev.	
Proposed Outbuilding				3364/DJ/02		F	