


0 1 2 3 4 5 6 7 8 9 100 1 2 3 4 5

Scale 1:100

Scale 1:50

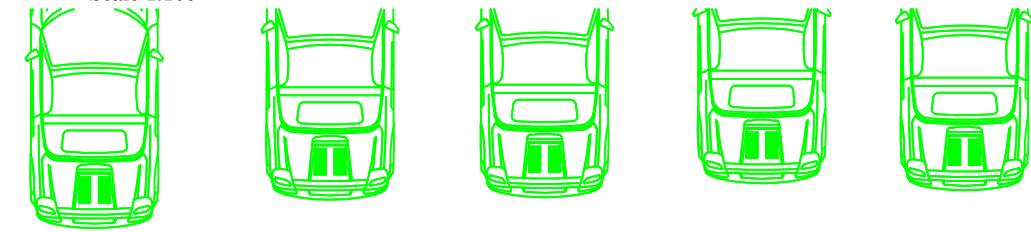


delivery vehicle  
parking area


B[N]AREA

BOUNDARY


GARAGES

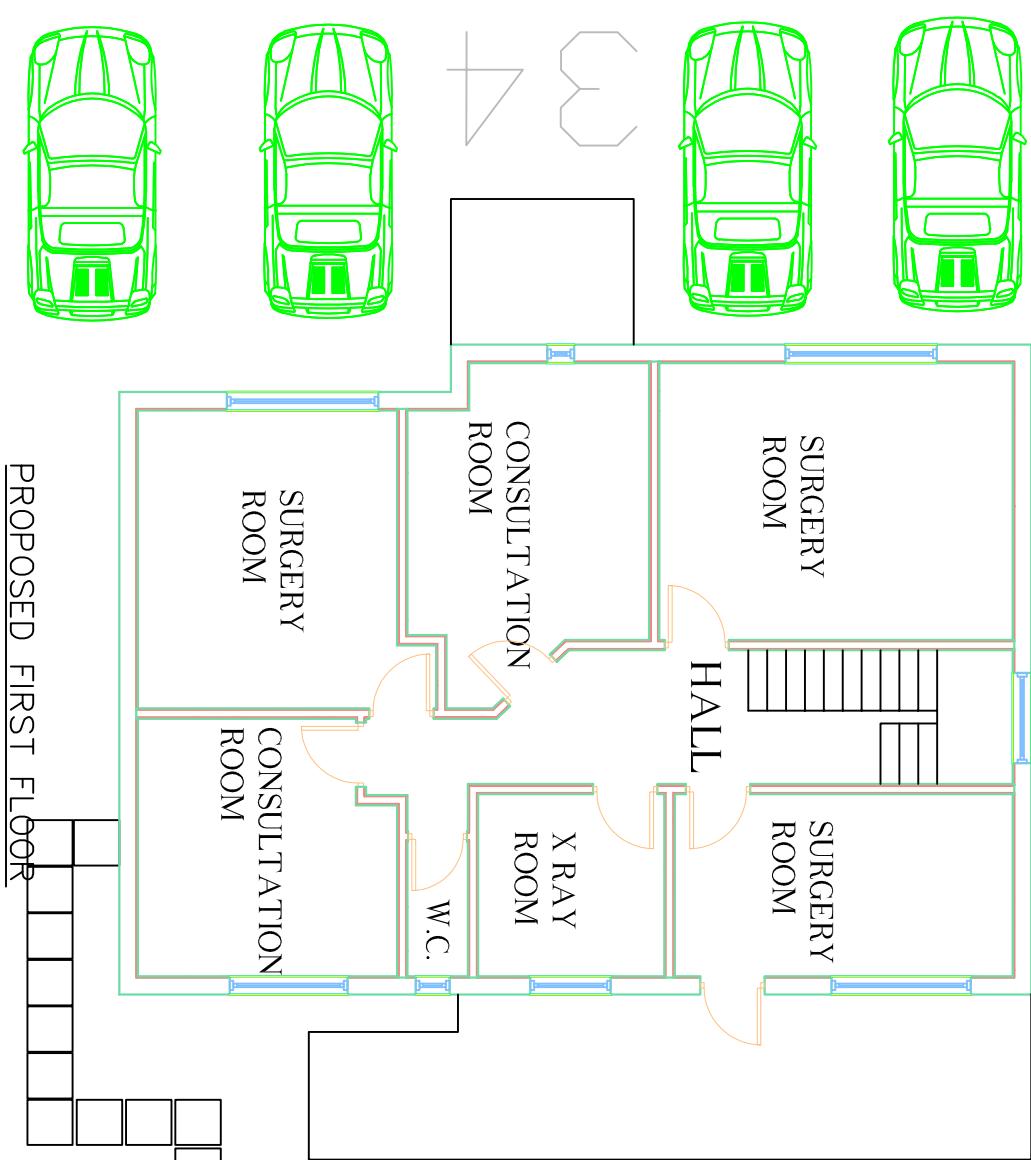

PROPOSED OUTBUILDING ROOF LAYOUT

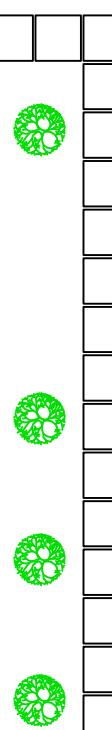

PROPOSED OUTBUILDING ROOF LAYOUT

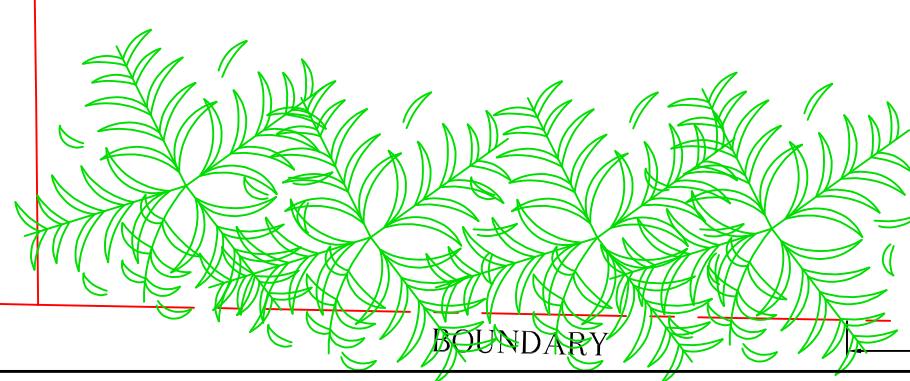

BOUNDARY

5779

Rev.	Date.	Description	DWN	CHK

<b>j e architectural design ltd</b>	Job Title:
Architectural & Structural Designers	Dentish 34-Kingsend, Ruislip HA4 7DA
1 Lytton Close	Designed by:
Northolt Village, Northolt	Angelo E
Middlesex UB5 5BU	Date:
T: 020 8845 0795, M: 07930 557913, e:angelog@aol.com	Nov. 2023

Drawing Title:
Proposed First Floor & Outbuilding Roof Layout

© This drawing is the property of J E Architectural Design Ltd. The information it contains is copyright and is not to be copied without prior permission.
Designed by:
Angelo E
Date:
Nov. 2023
Scale:
1:100©A3
Client:
Drawing No:
3364/DJ/06
Rev:
A