
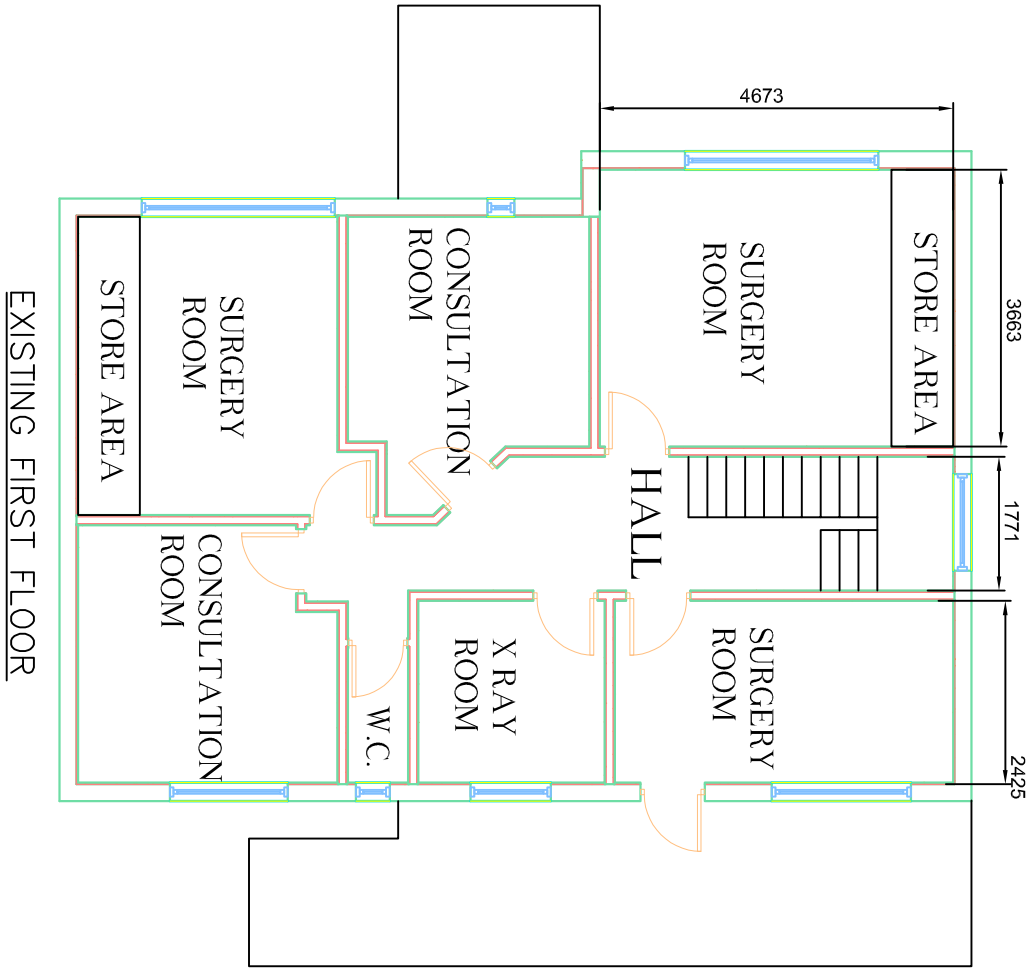


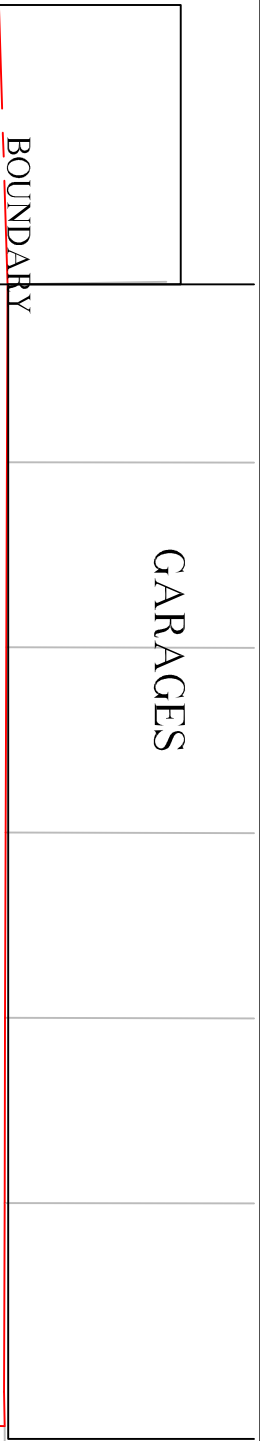

BOUNDARY

BOUNDARY

Rev.	Date.	Description	DWN.	CHK.	Job Title:	Designed by:	Date:	Scale:	Rev.
					Dentish 34-Kingsend, Ruislip HA4 7DA	Angelo E	Nov. 2023	1:100@ A3	
					Drawing Title:	Client:	Drawing No:		
					Existing First Floor		3364/DJ/07		A

j e architectural design Ltd

Architectural & Structural Designers

1 Lytton Close

Northolt Village, Northolt

Middlesex UB5 5BU

T: 020 8845 0795, M: 07930 557913, e:eaangel09@aol.com