


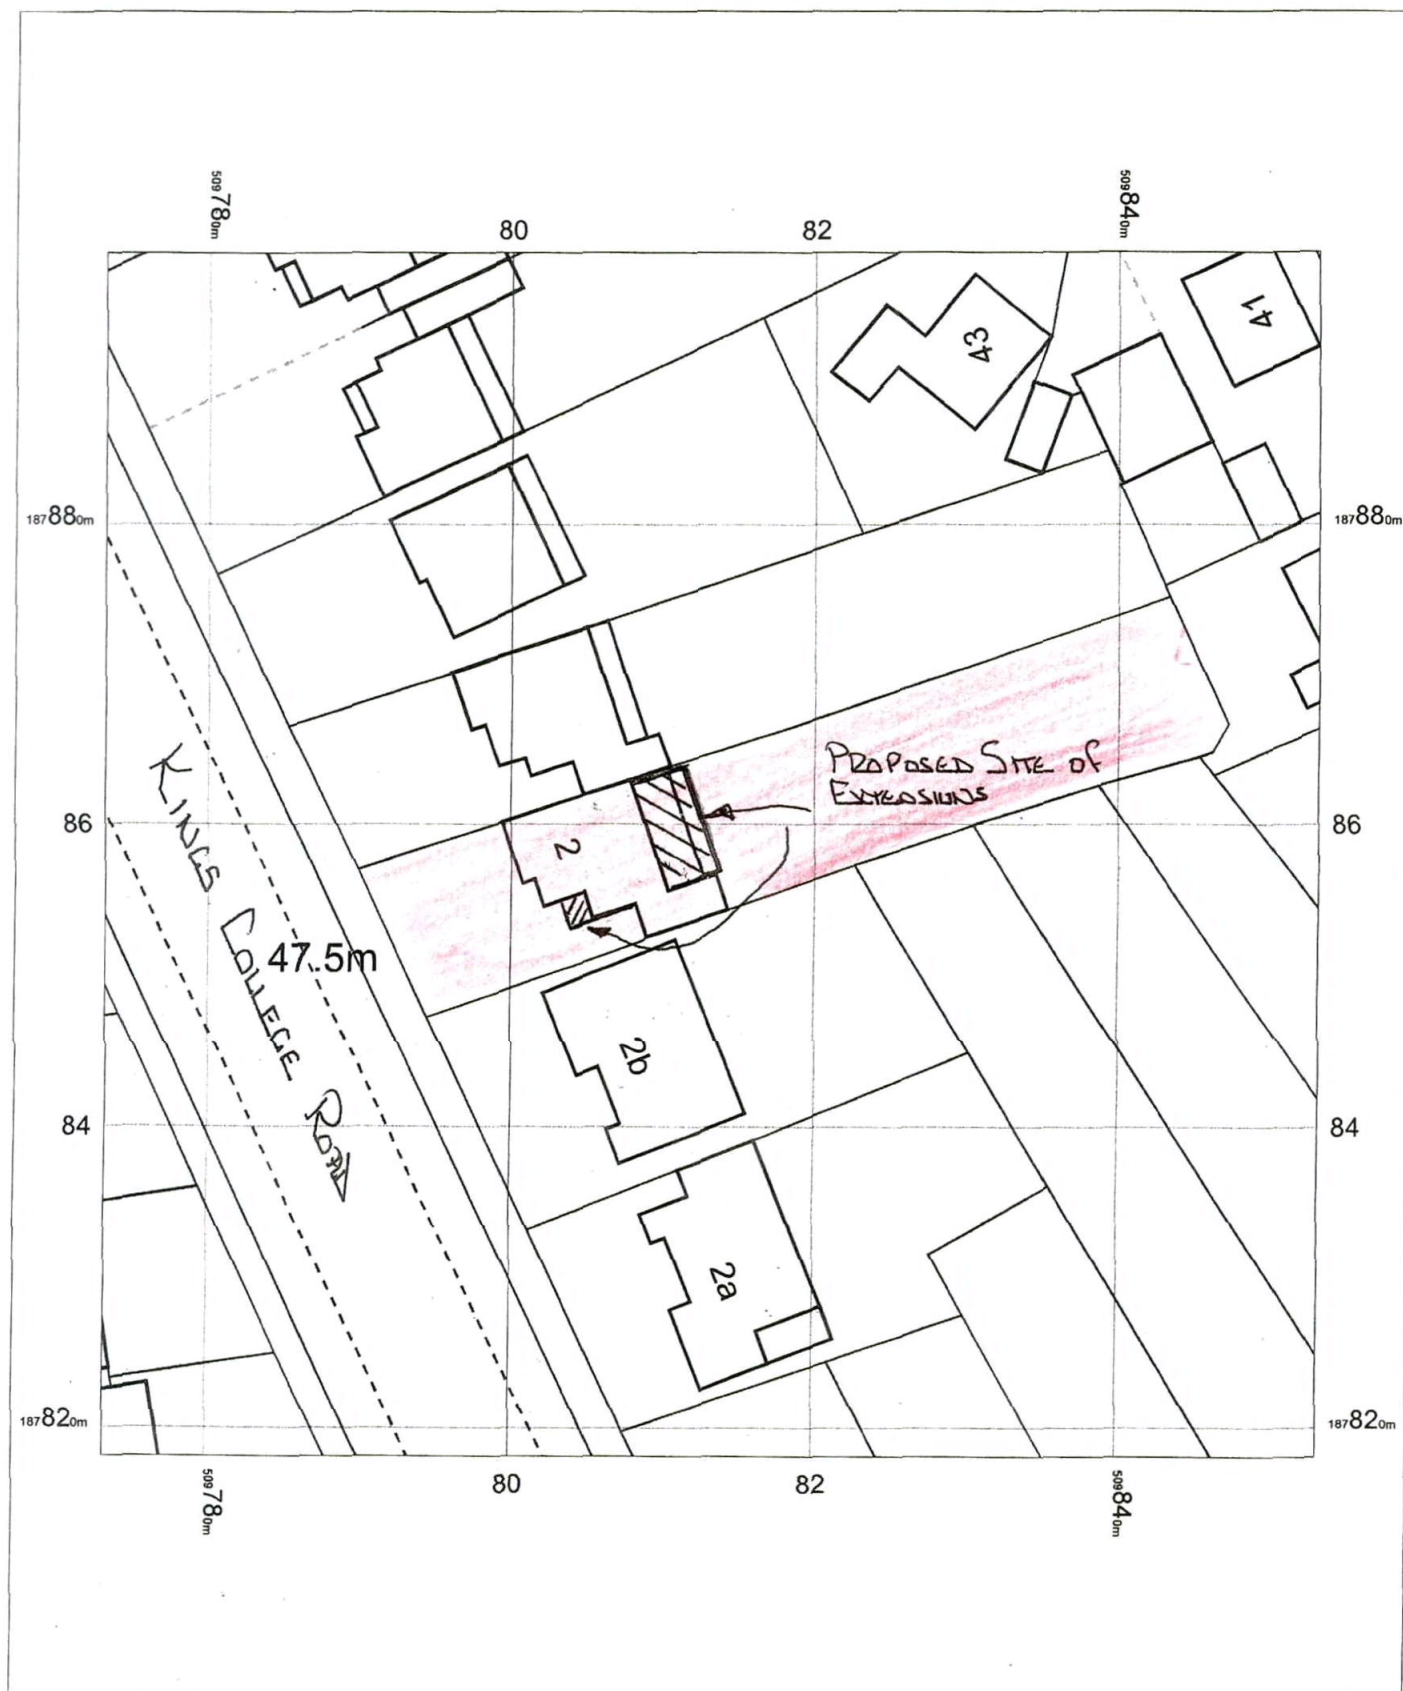

2 Kings College Road
Ruislip
HA4 8BH

OS Mastermap
08 May 2012, ID: BW1-00148471
www.blackwellmapping.co.uk

1:500 scale print at A4, Centre: 509813 E, 187858 N

©Crown Copyright. Licence no. 100041040



BLACKWELL'S
www.blackwellmapping.co.uk

TEL: 01865 333 677
maps.oxford@blackwell.co.uk