
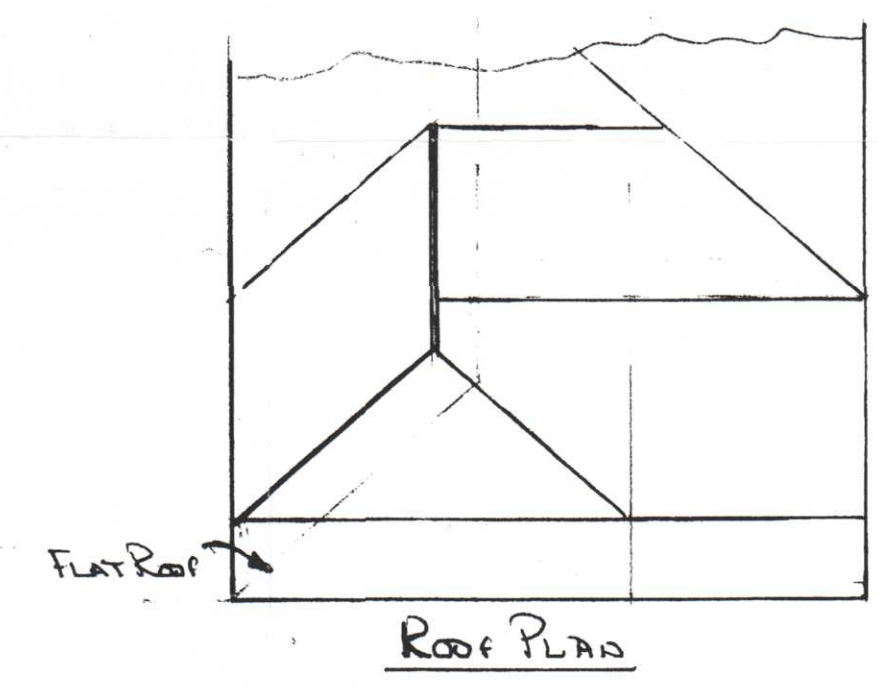
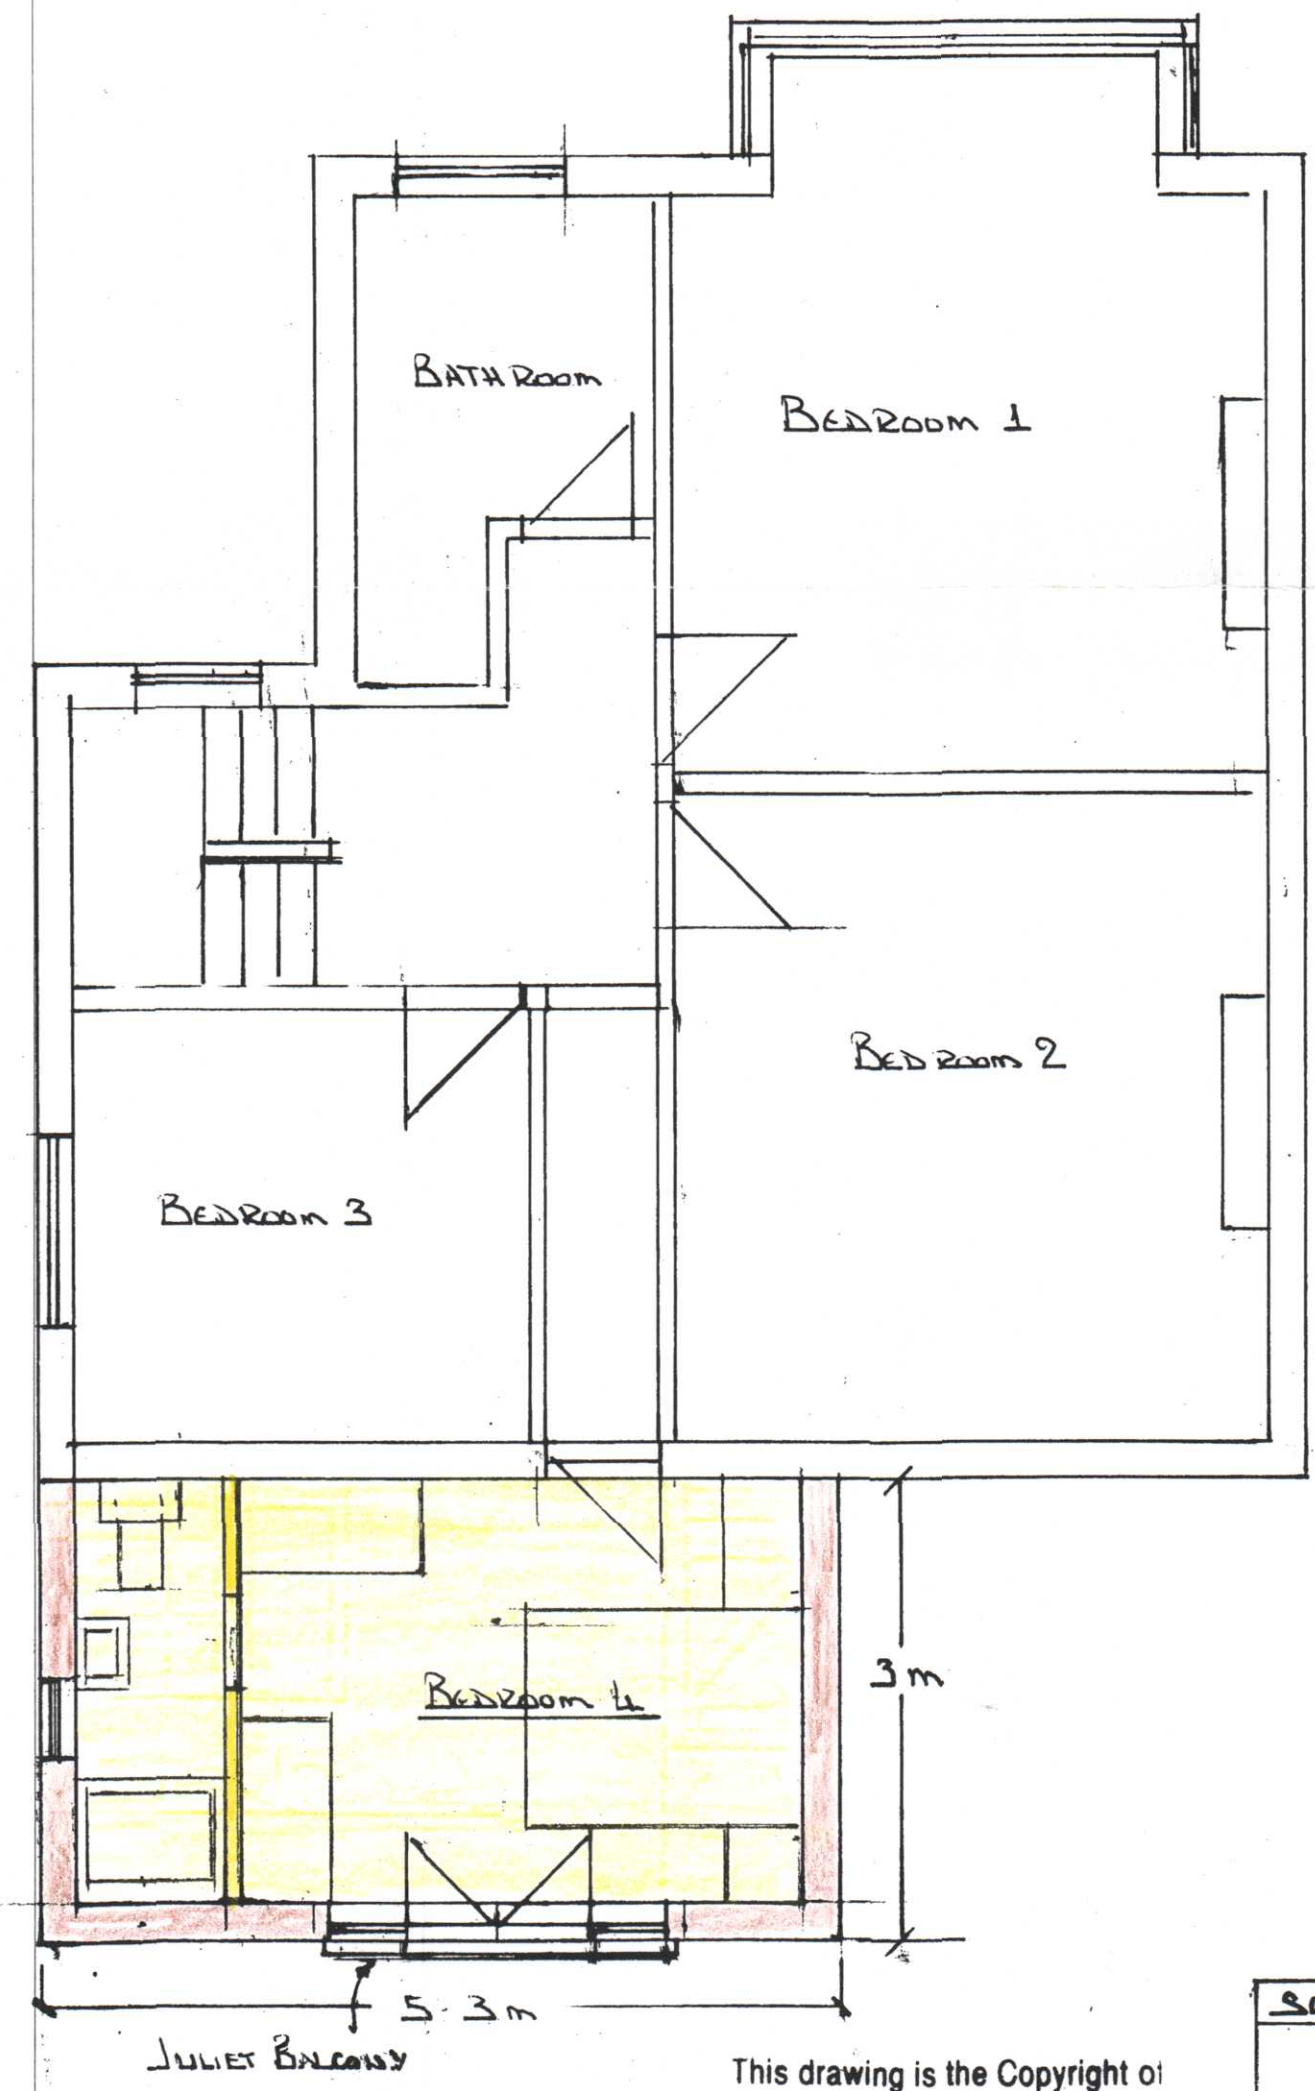
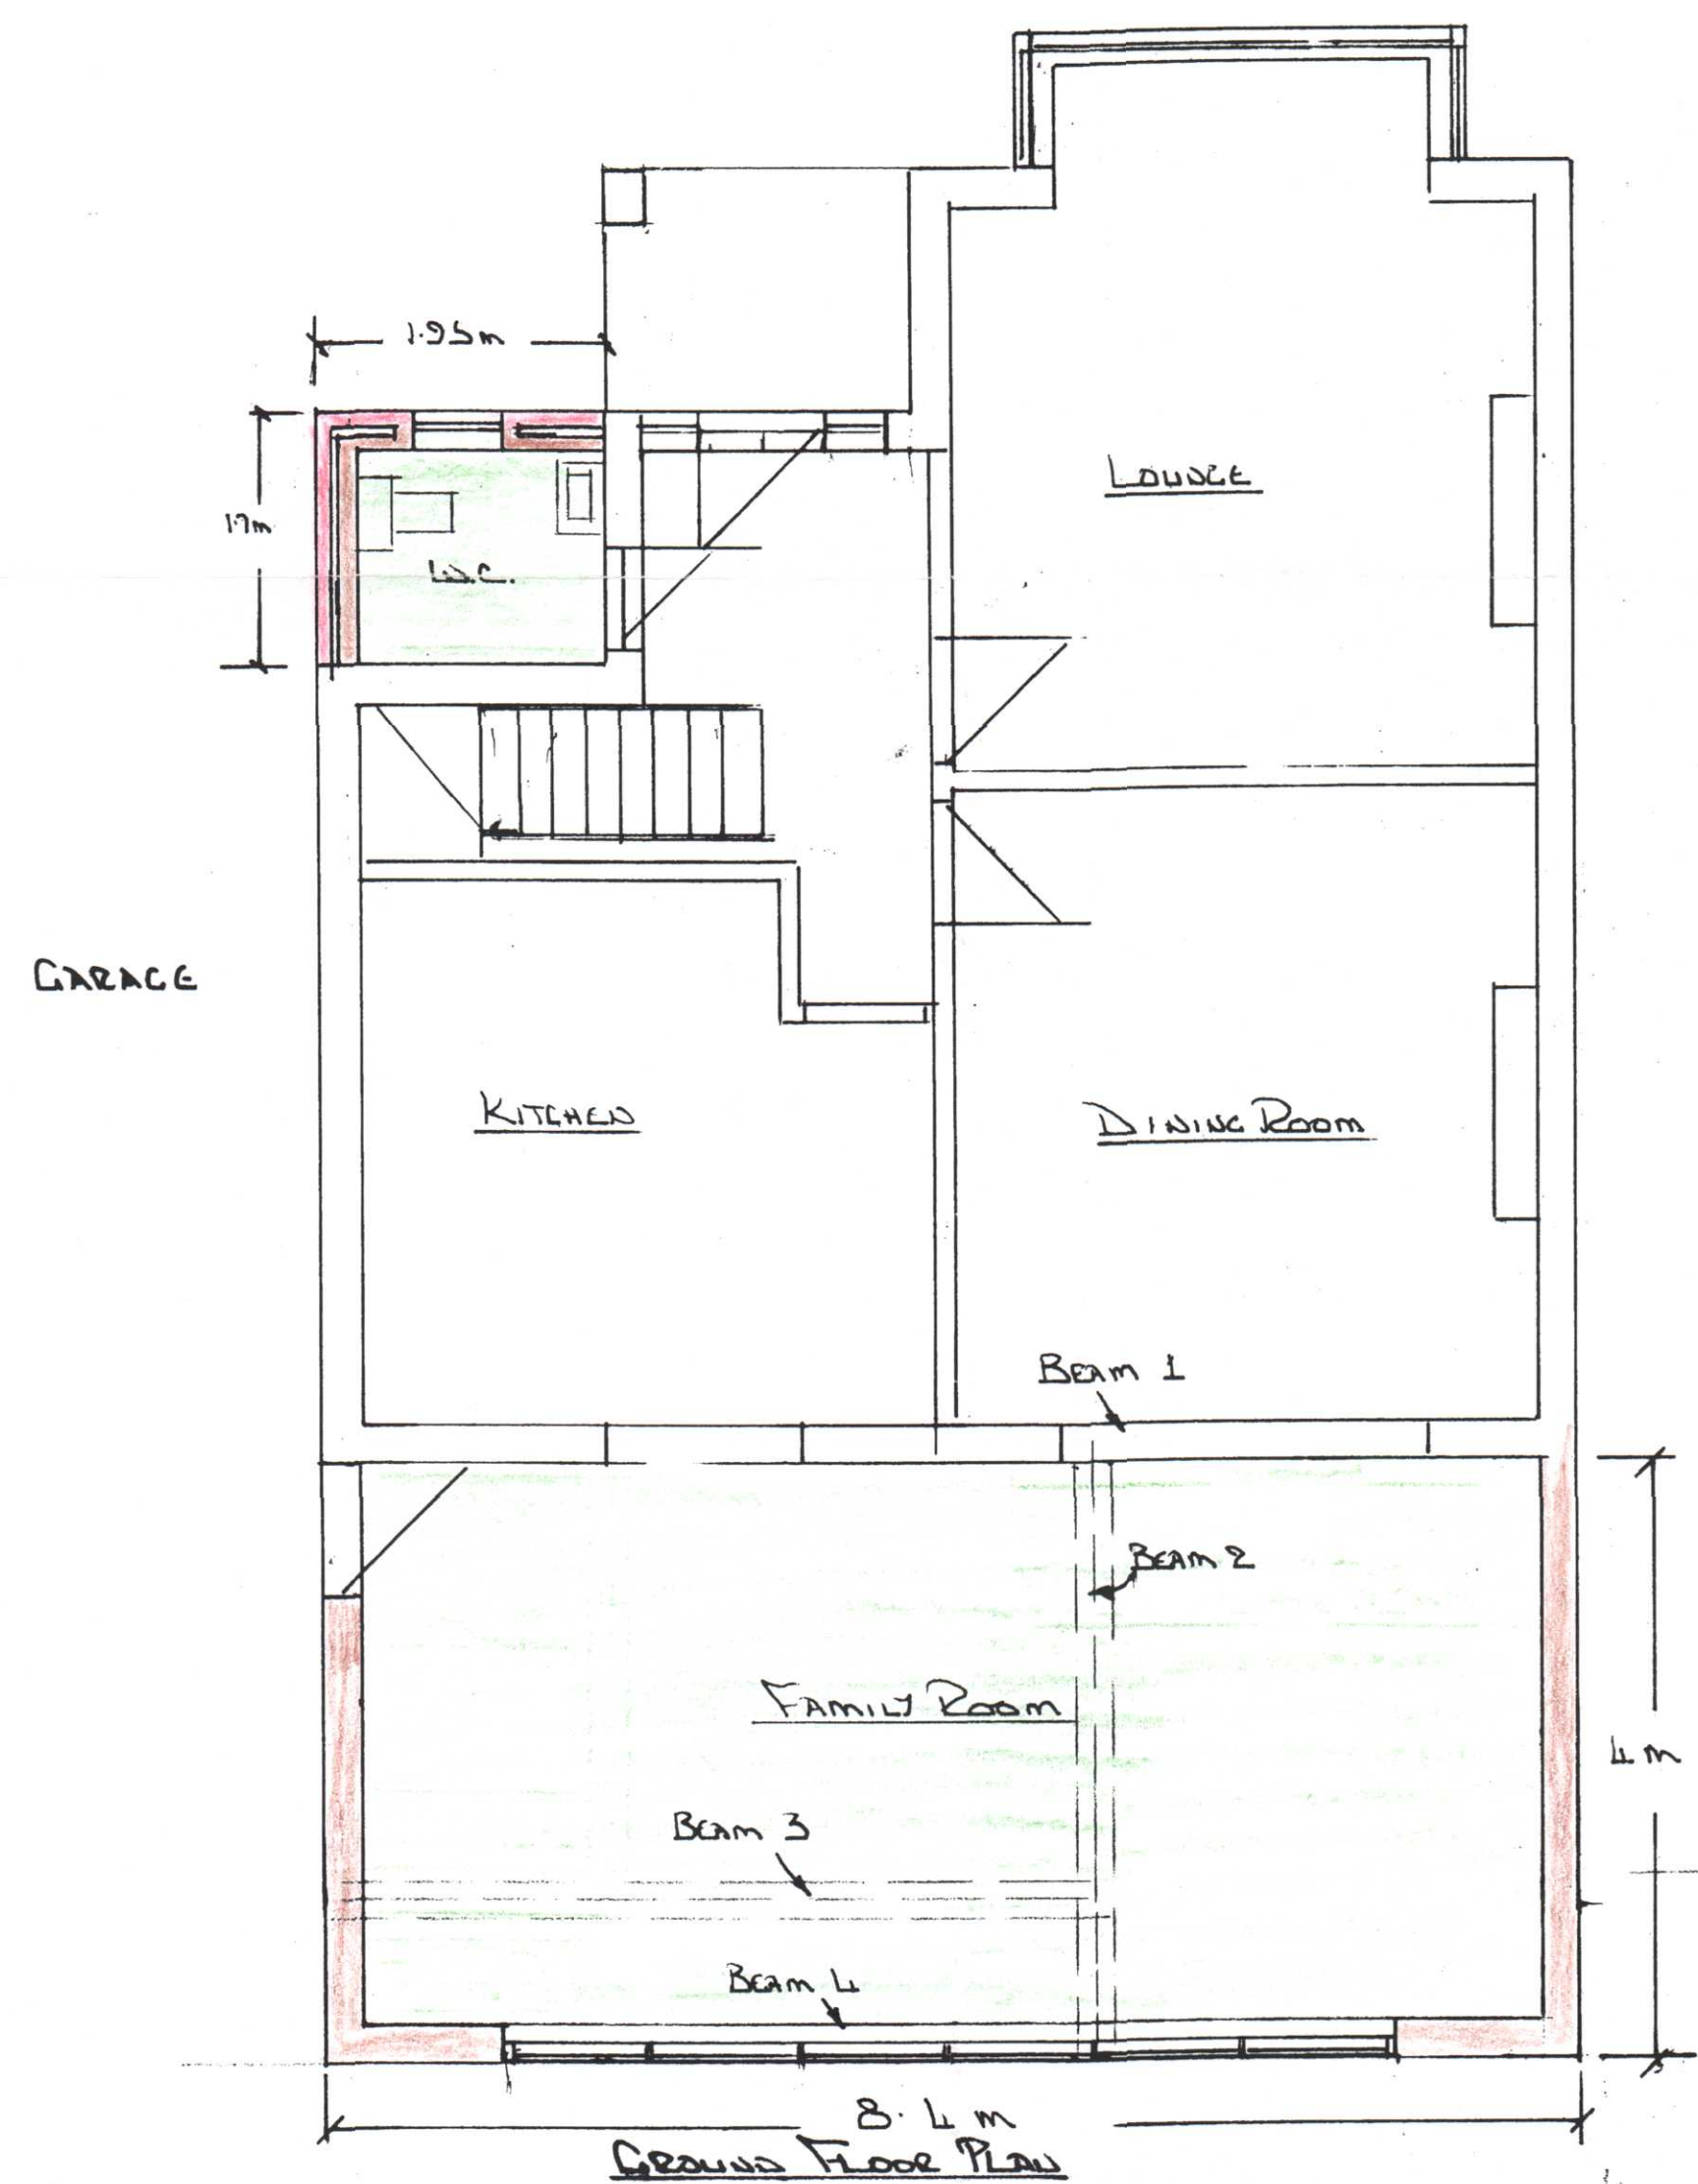


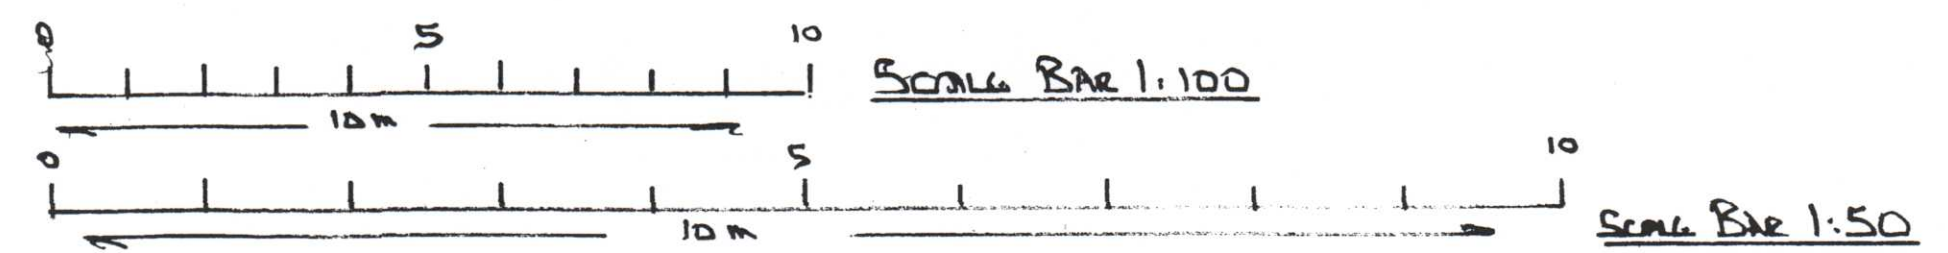

This drawing is the Copyright of JOHN - W - EVANS and may not be reproduced or copied, in whole or in part, without express permission.

SCALE 1:100 & 1:50	DRAWING NO 2338
J W EVANS ARCHITECTURAL DRAWINGS 298 Woodlands Ave. Eastcote, Rutland, MK44 9QZ 020 8868 7583	PROPOSED TWO STOREY REAR EXTENSION & FRONT/SIDE SINGLE STOREY EXTENSION Mr & Mrs L. EVANS 2. KINGS COLLEGE RD RUSKIP HA4 8BN TEL 01895 675133 Mob 07711 57020