
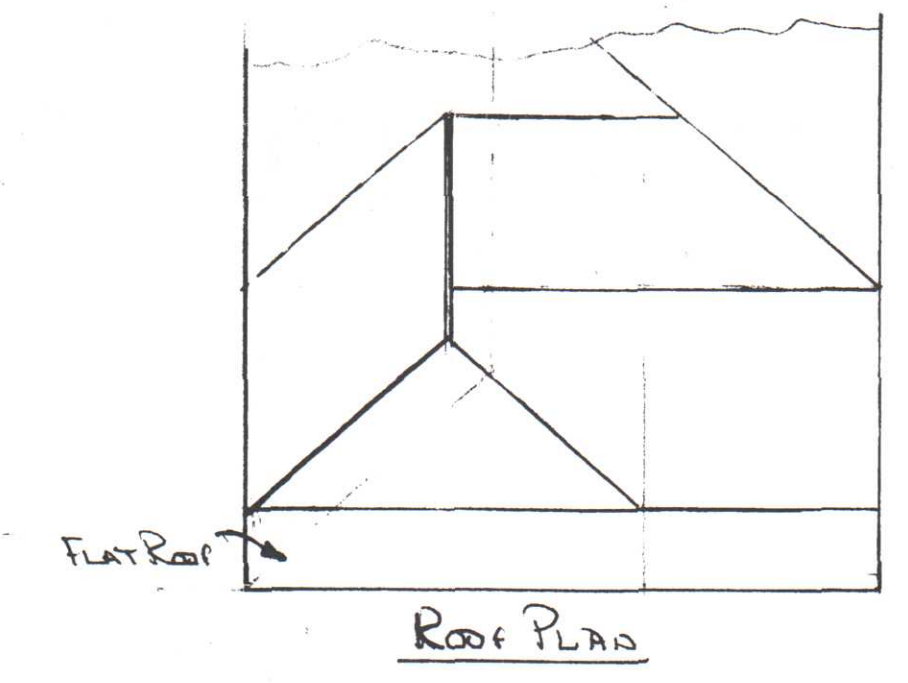
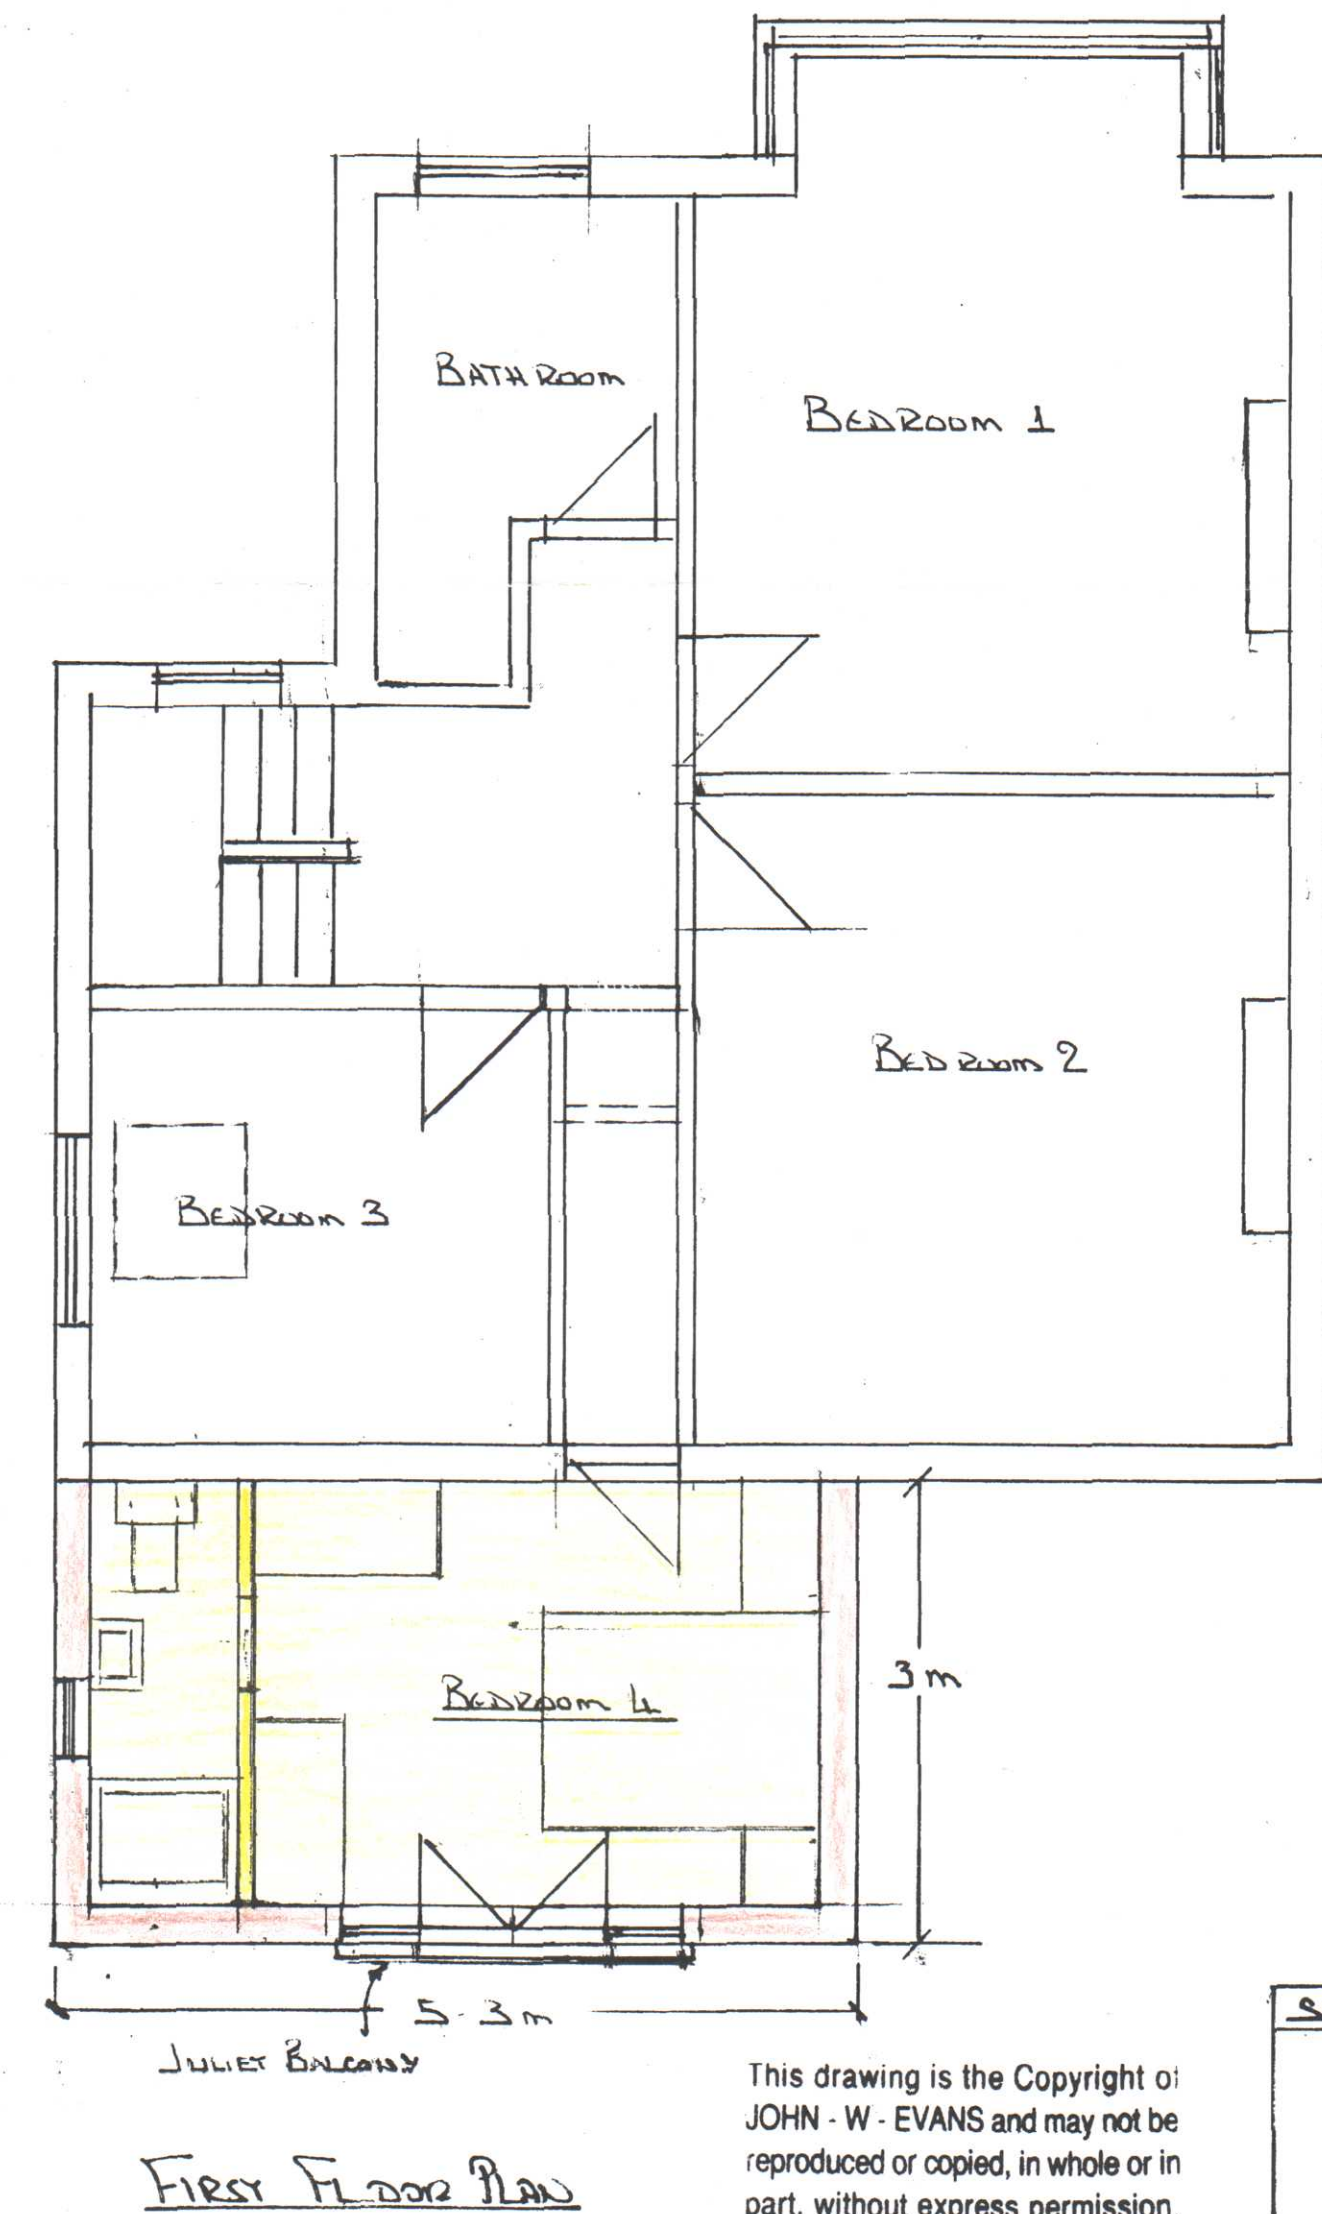
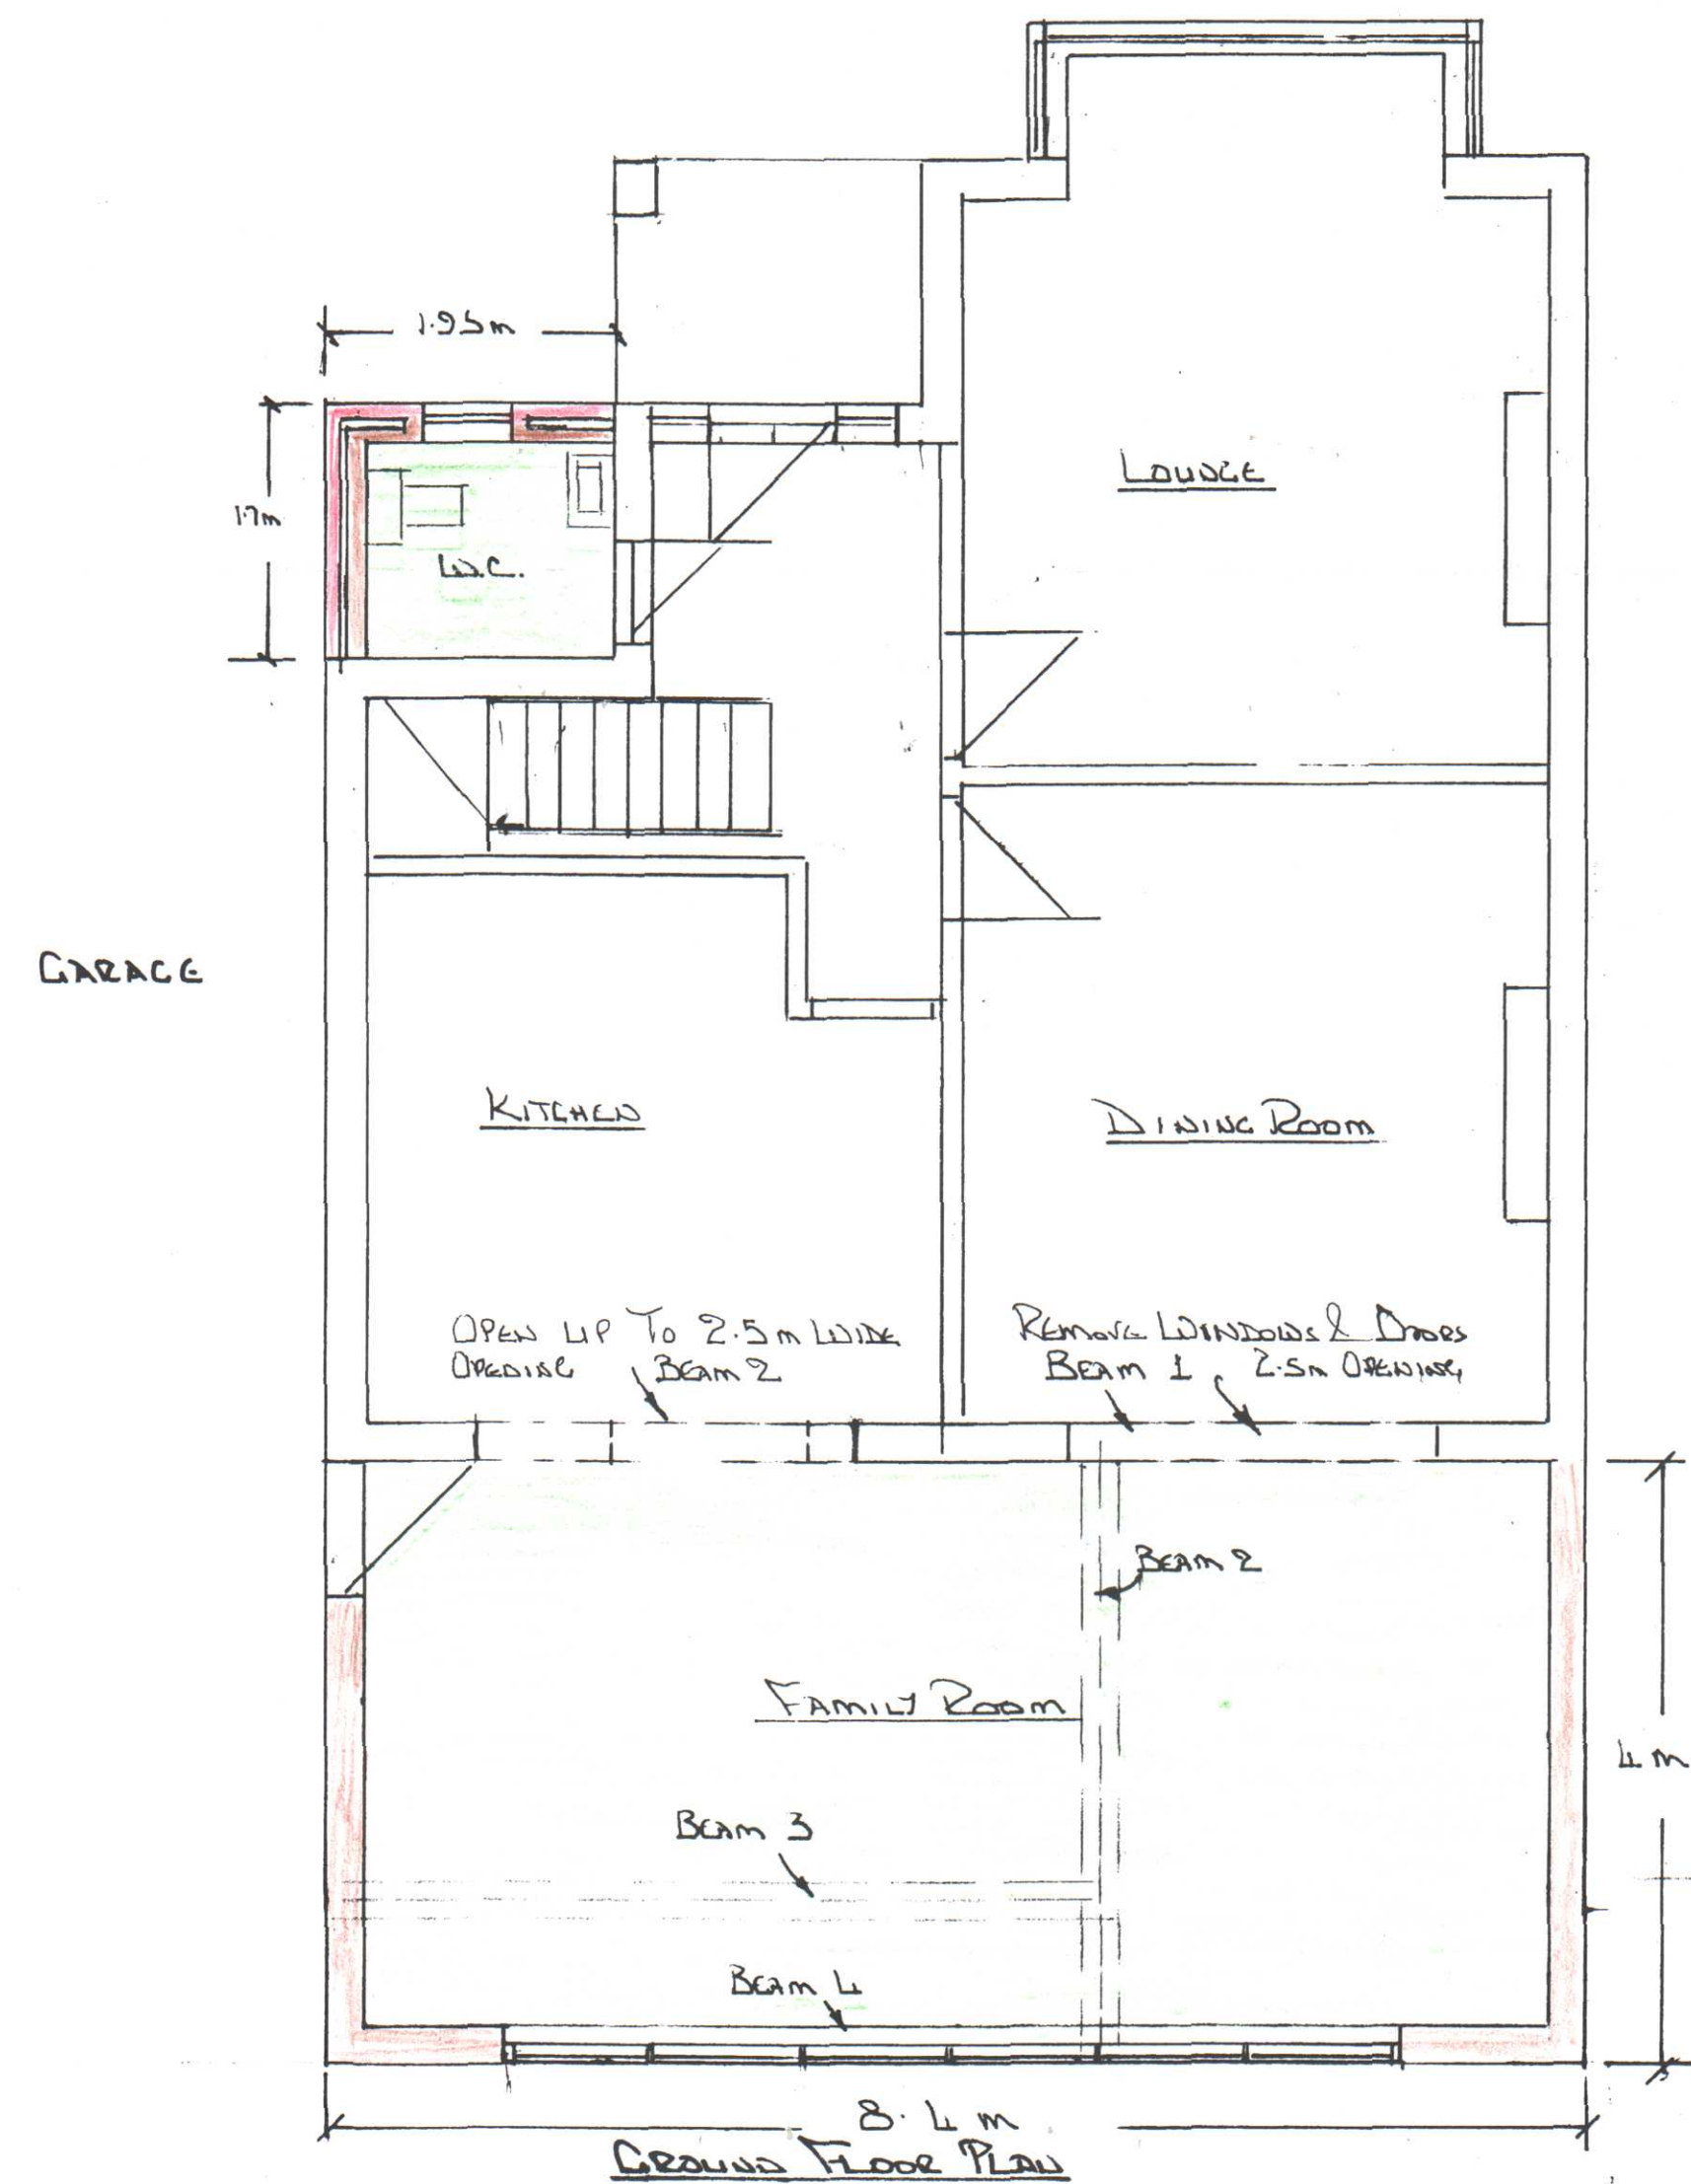


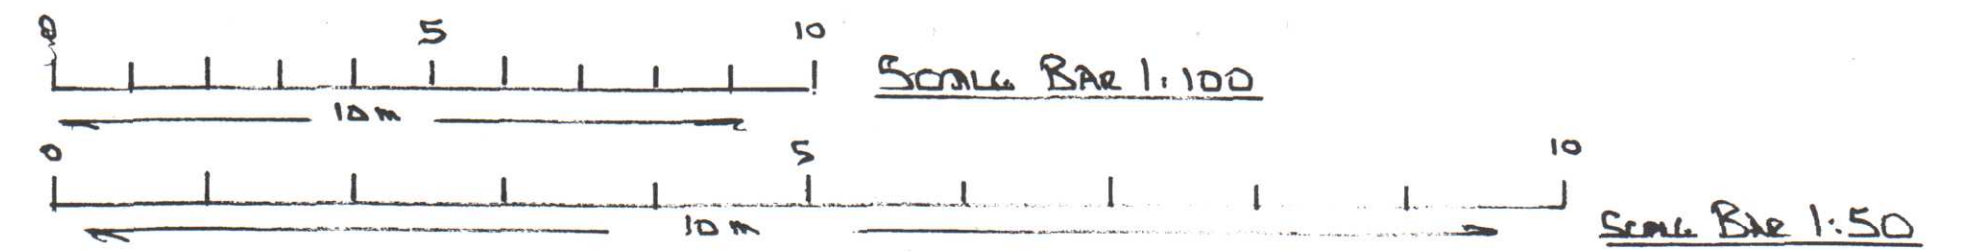

LOW BOROUGH OF HILLINGDON
RECEIVED
11 JUN 2012
PLANNING & TRANSPORTATION
GROUP

AMENDED
PLAN

SCALE 1:100 & 1:50 J W EVANS ARCHITECTURAL DRAWINGS 298 Woodlands Ave. Eastcote, Ruislip, Middx. HA4 9QZ 020 8868 7503	DRAWING NO 233B PROPOSED TWO STOREY REAR EXTENSION & FRONT/SIDE SINGLE STOREY EXTENSION MR L. EVANS 2, KINGS COLLEGE RD RUISLIP HA4 8BN TEL 01895 675133 Mob 07711 571020
---	--

This drawing is the Copyright of JOHN - W - EVANS and may not be reproduced or copied, in whole or in part, without express permission.