
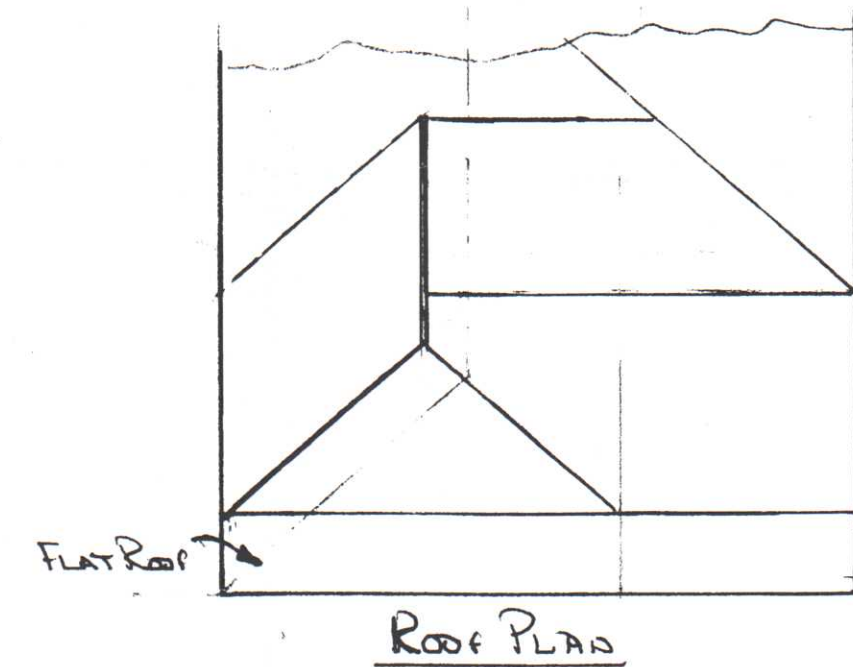
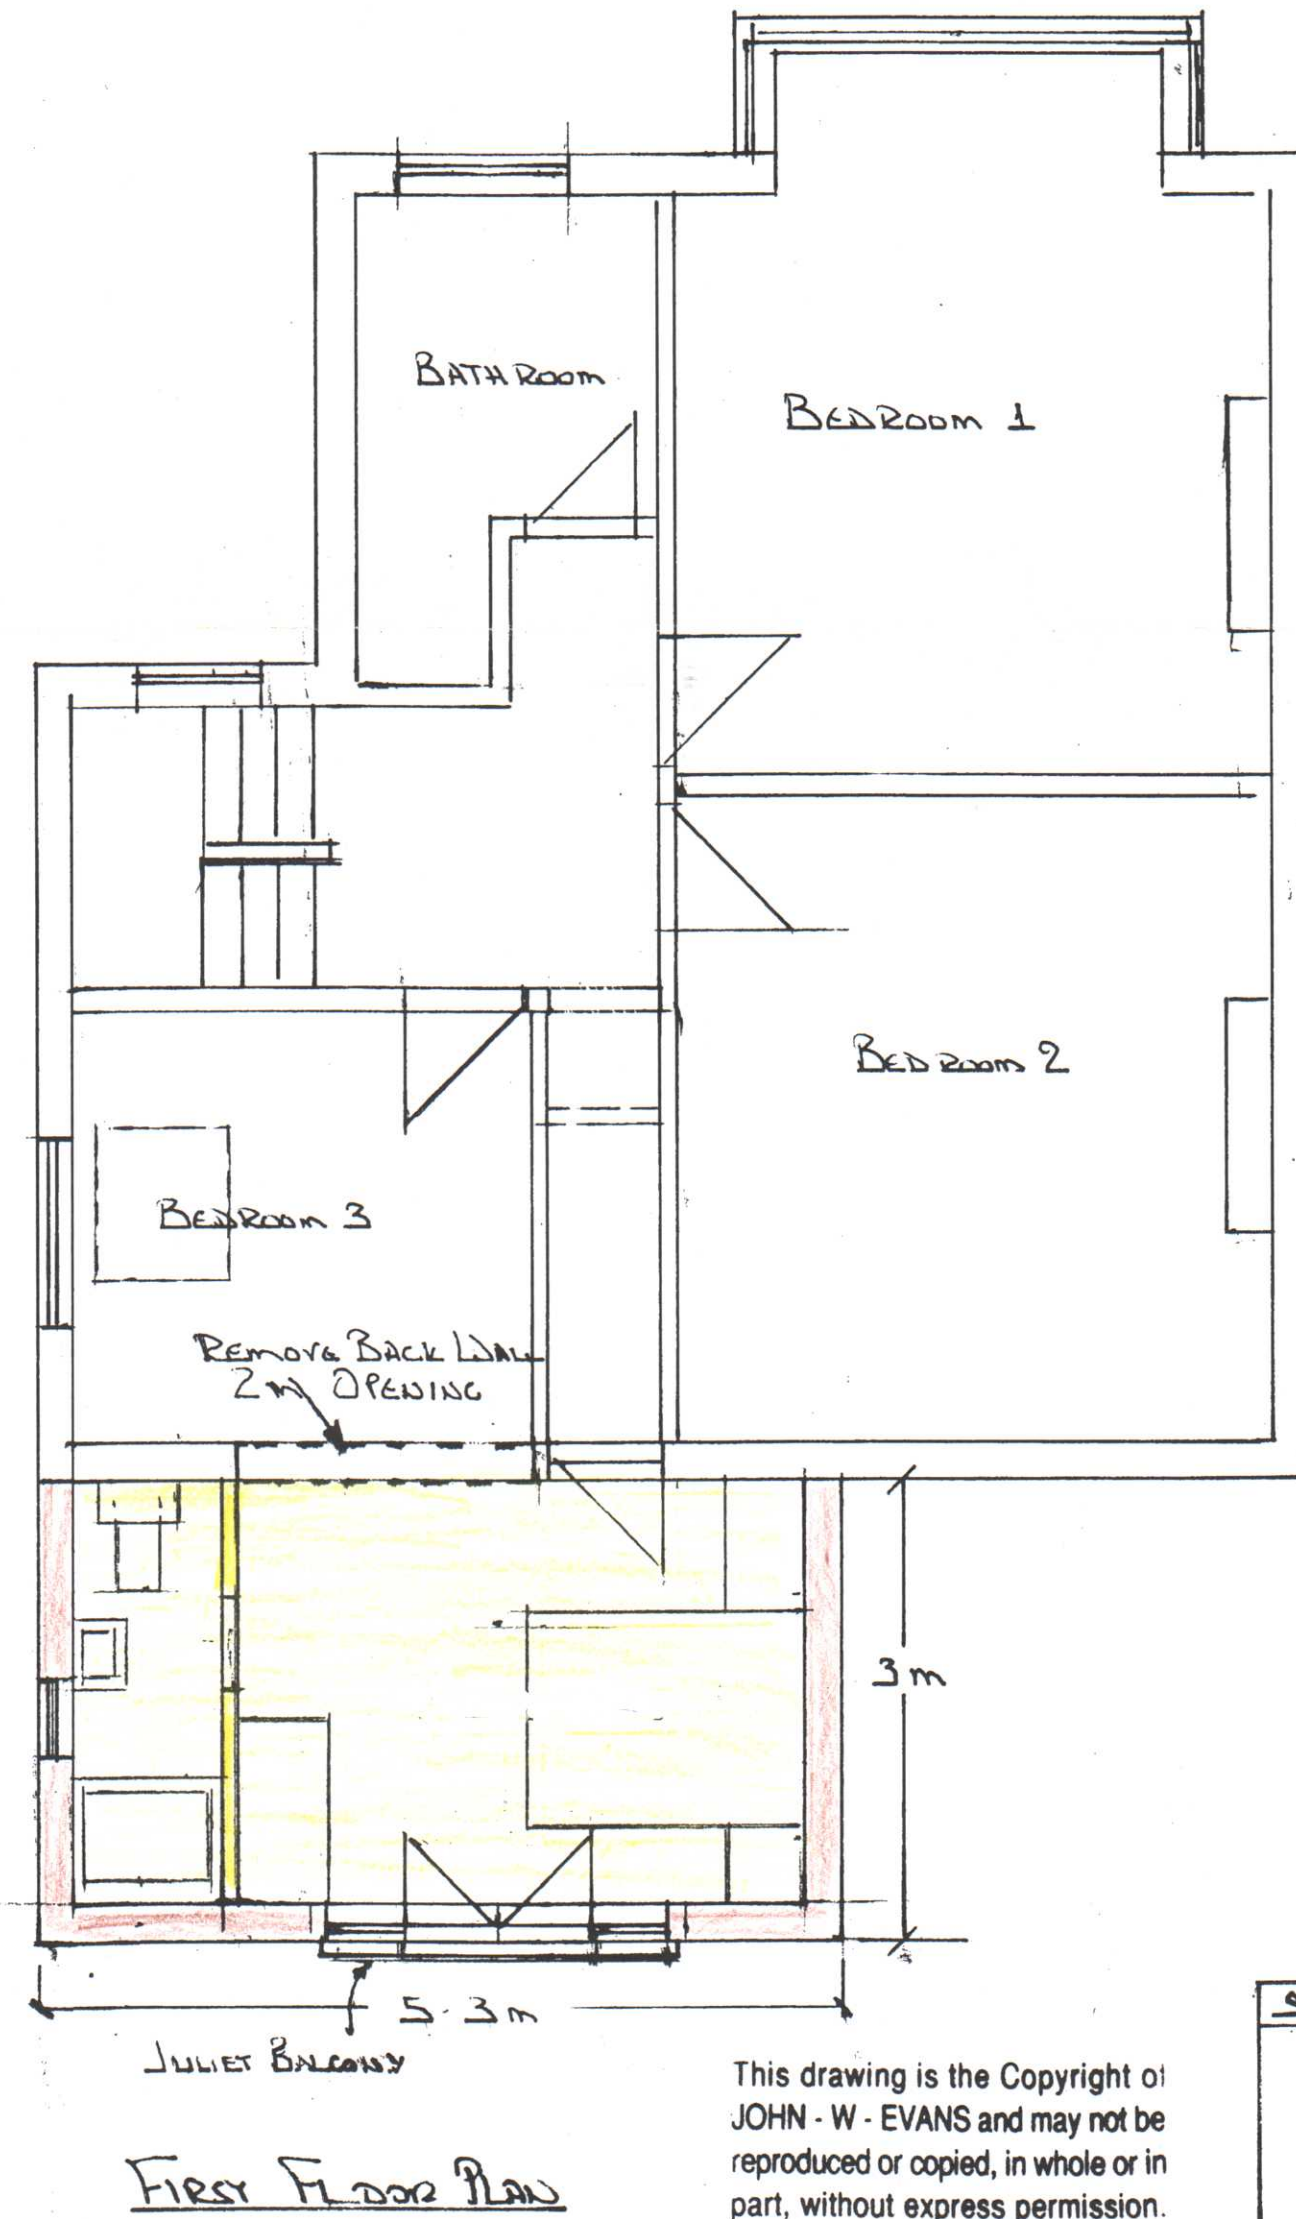
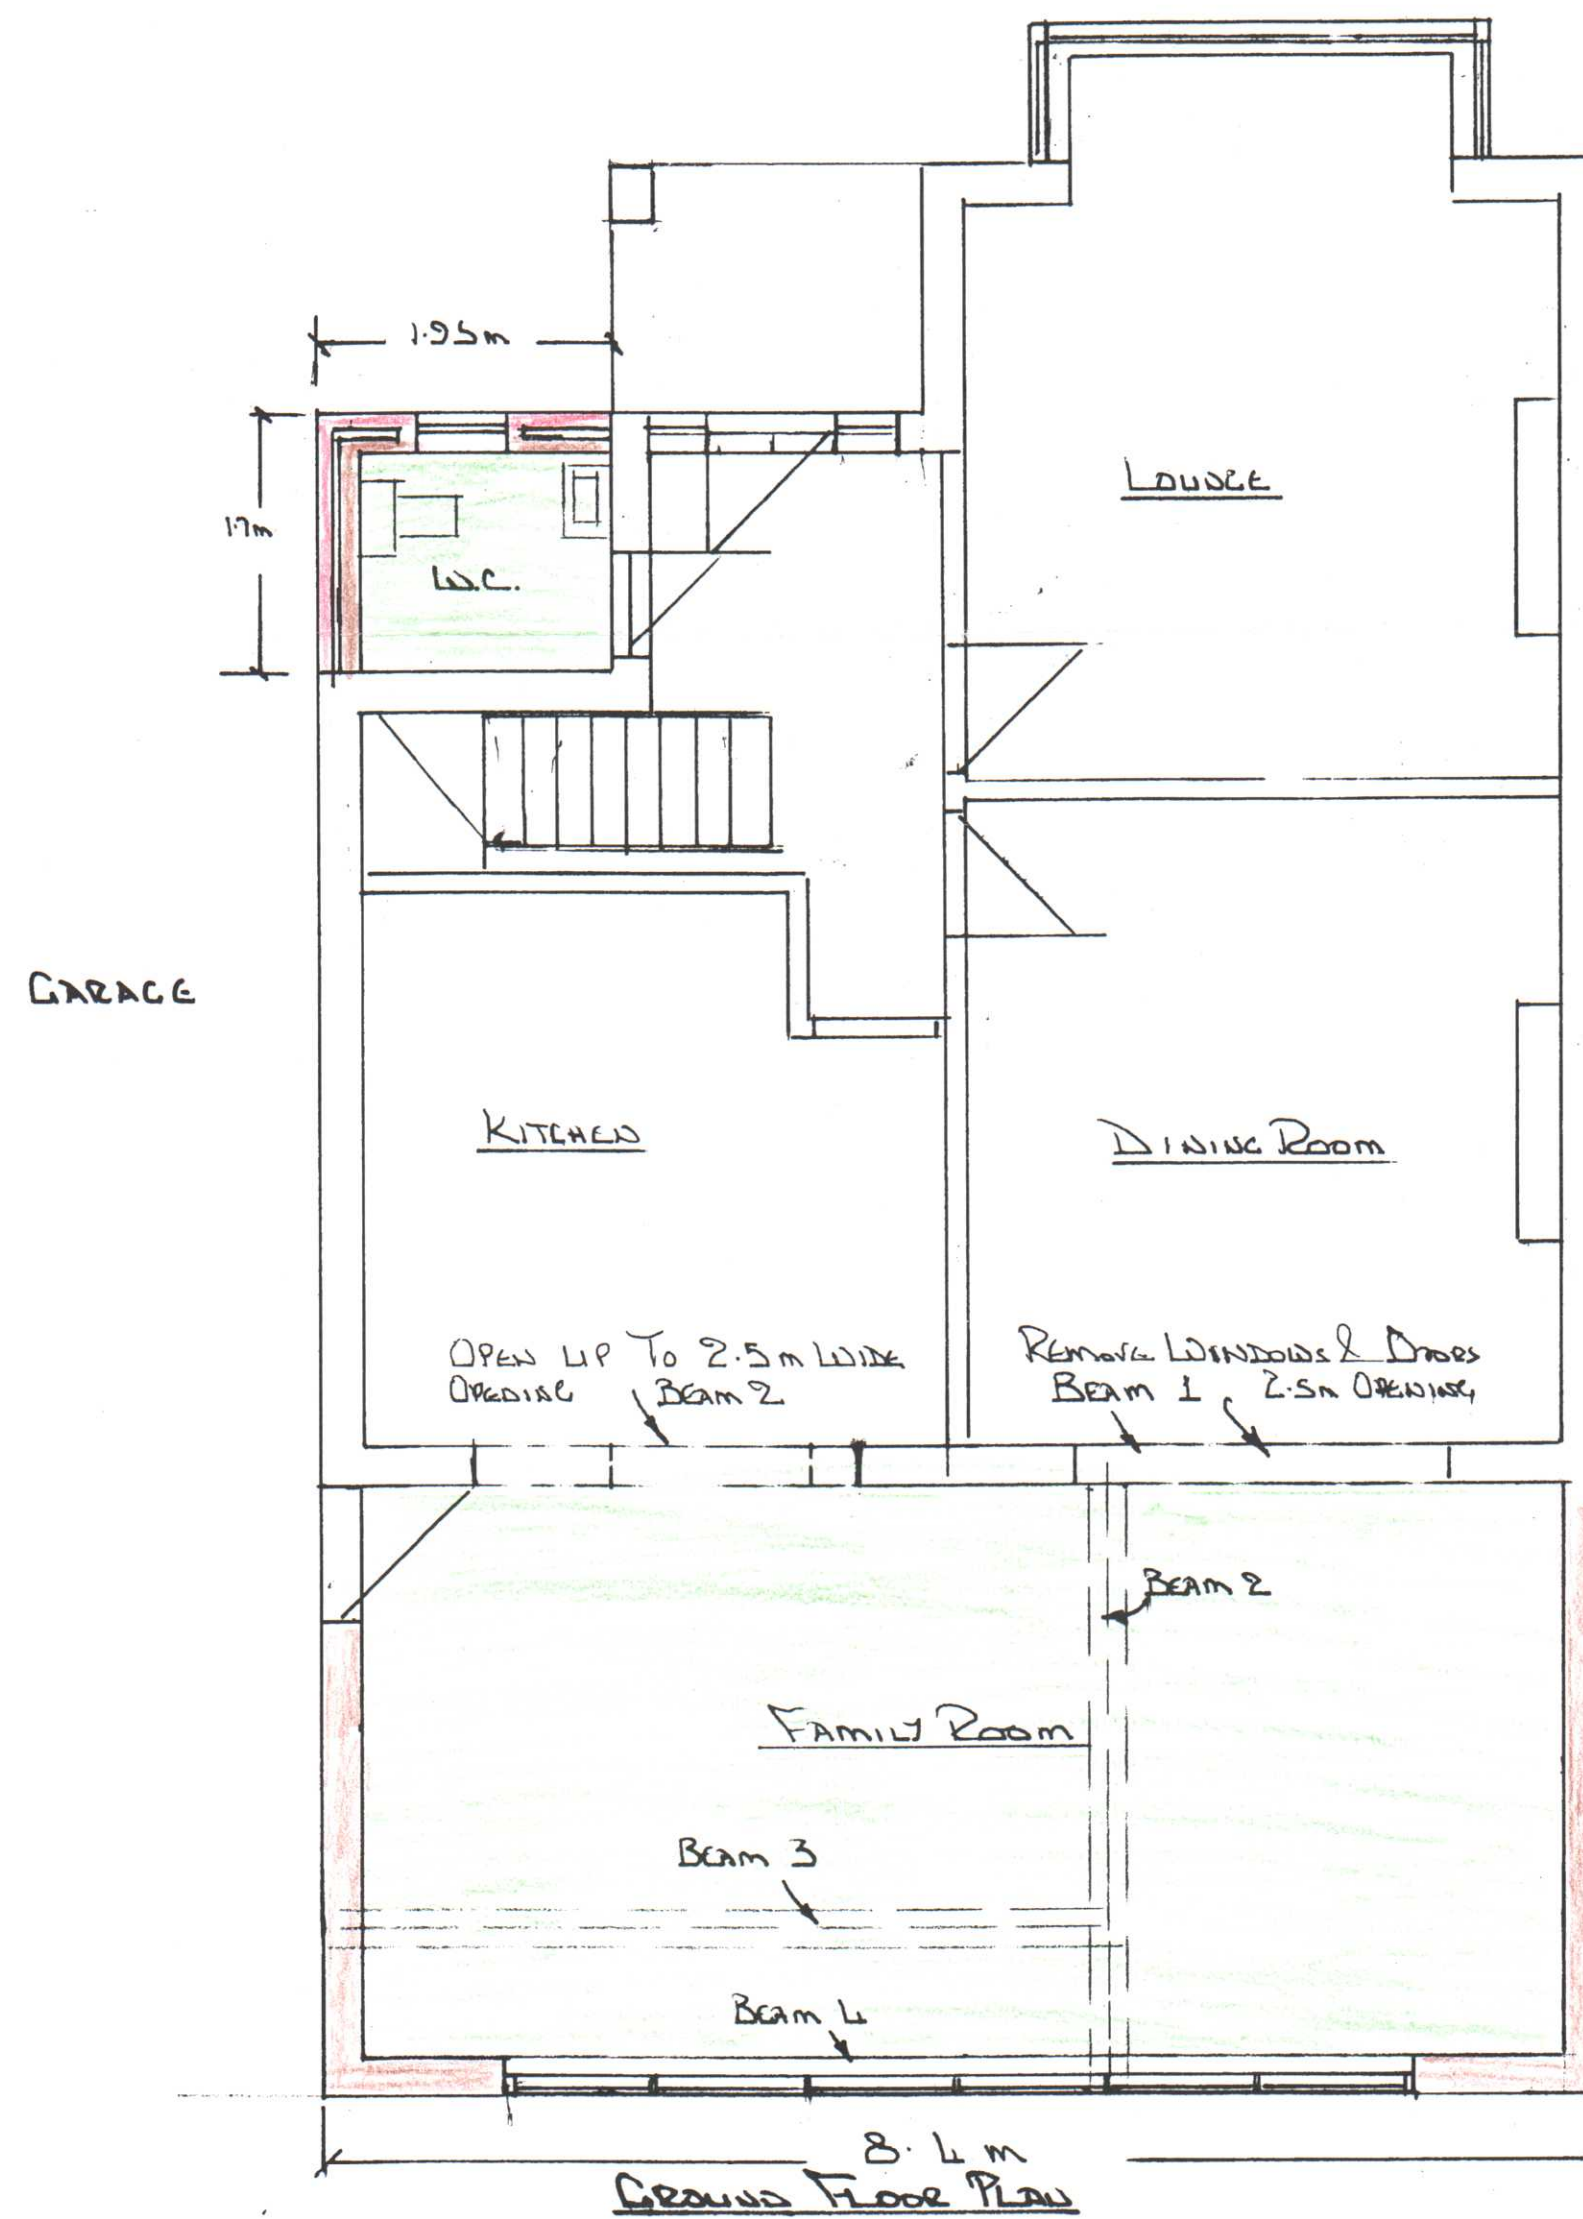


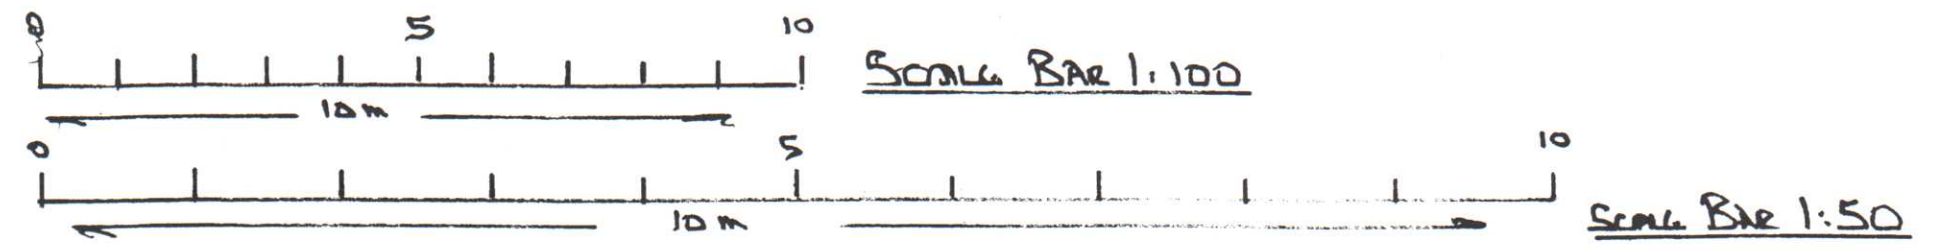

This drawing is the Copyright of JOHN - W - EVANS and may not be reproduced or copied, in whole or in part, without express permission.

Scale 1:100 & 1:50 J W EVANS ARCHITECTURAL DRAWINGS 298 Woodlands Ave. Eastcote, Rutland, MIDD. HA4 9QZ 020 8868 7593	DRAWING No 2338 PROPOSED TWO STOREY REAR EXTENSION & FRONT/SIDE SINGLE STOREY EXTENSION Mr & Mrs L. EVANS 2, Kings College Rd, Runcorn, HA4 8BN TEL 01895 675133 Mob 07711 570720
---	---