




EXISTING VIEW OF LOCATION C



PROPOSED VIEW OF SIGNAGE AT LOCATION C

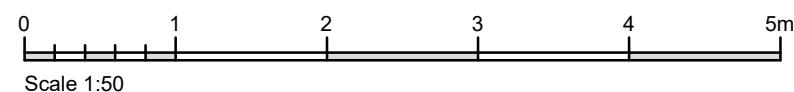

NOTES	
Refer to drawing number 2022/D340/P/02 for location of signage	
-	-
Rev	Revision notes
	Initials Date
 HILLINGDON LONDON	
RESIDENTS SERVICES CAPITAL PROGRAMME WORKS SERVICE 2E/10, CIVIC CENTRE, UXBRIDGE, UB8 1UW Tel: 01895 250 111 Fax: 01895 277 224	
PROJECT CIVIC CENTRE HIGH STREET UXBRIDGE UB8 1UW	
DESCRIPTION PROPOSED INFORMATIVE SIGNAGE - C MEMBERS' CAR PARK ENTRANCE	
SCALE 1:50 @ A3	DRAWN BY MY
DRAWN BY MY	CHECKED BY SV
DATE 27/09/22	REV.
DRAWING No. 2022/D340/P/05	