



All dimensions in millimeters....DO NOT SCALE

Type 10

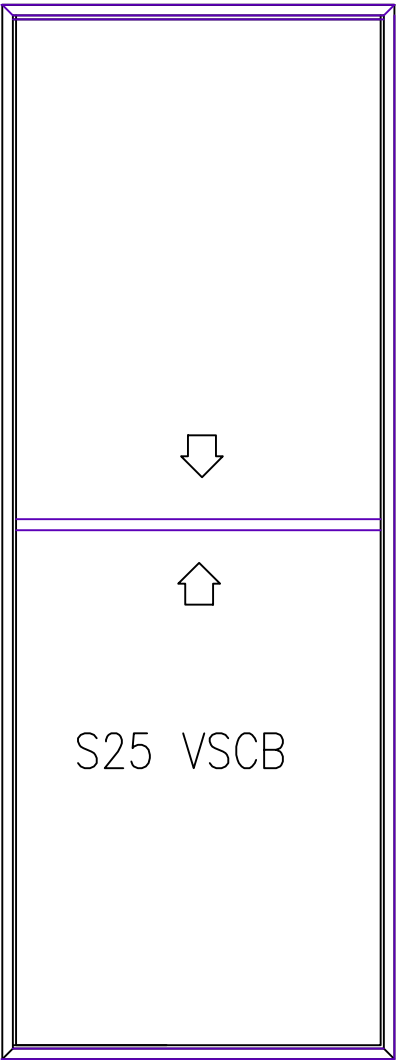

S25 VSCB

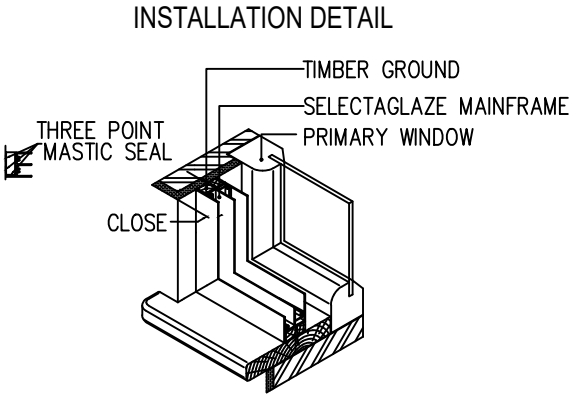

Hillingdon Civic Centre - Middlesex Suite	DATE 31/07/2023	SCALE NTS
Secondary Glazing Treatments	DRAWING No. CT/E/72538	

selectaglaze™

ALBAN PARK, HATFIELD ROAD
ST. ALBANS HERTS AL4 0JJ

TEL: 01727 837271
FAX: 01727 844053