


DETAIL B SHOWING STEEL TO STEEL CONNECTION DETAIL 1:5

SECTION C-C 1:5

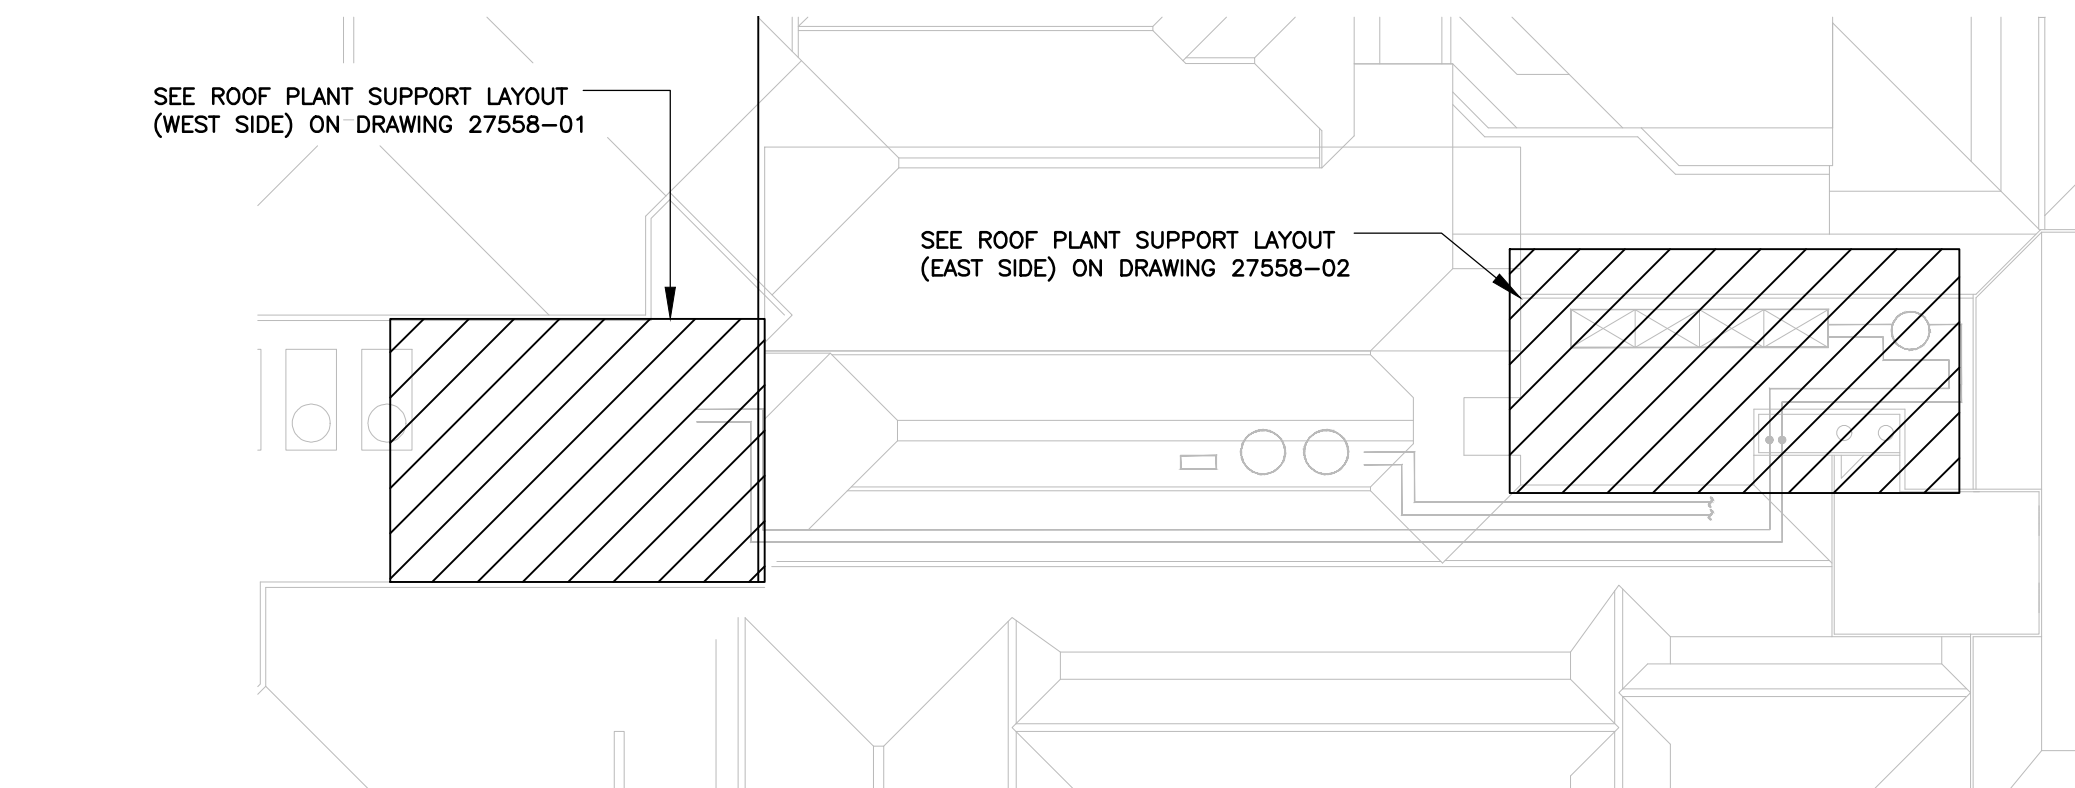

KEY PLAN SCALE 1:300

Status PRELIMINARY

- STEEL MEMBERS IN CONTACT WITH THE WEATHER SHOULD BE GALVANISED
- ALL STEEL BEAMS TO BE GRADE S355
ALL BOLTS M20 GRADE 8.8 & STEEL GRADE S355 UNO
ALL STEEL PLATES TO BE GRADE EXCLUDING PLATE S275
- BEFORE ORDERING ANY MATERIALS, THE CONTRACTOR SHOULD CHECK AND CONFIRM ALL DIMENSIONS.
- THE CONTRACTOR SHOULD SUBMIT THEIR DRAINAGE SCHEME FOR APPROVAL TO HPM
- EXISTING BRACING MUST NOT BE REMOVED

No	Revision	By	Ckd	Psg	Dte

- NOTES
- THIS DRAWING IS TO BE READ IN CONJUNCTION WITH ALL RELEVANT ARCHITECTS & ENGINEERS DRAWINGS, DETAILS AND SPECIFICATIONS.
 - CDM DETAILS REFERS TO THE CONSTRUCTION (DESIGN AND MANAGEMENT) REGULATIONS. THE READER MUST REFER TO METHOD STATEMENTS OR RISK ASSESSMENTS AS APPROPRIATE, WHICH IDENTIFY UNUSUAL AND ABNORMAL RISKS THAT A COMPETENT CONTRACTOR COULD NOT BE EXPECTED TO ANTICIPATE.

Hurst Peirce + Malcolm LLP
CONSULTING CIVIL & STRUCTURAL ENGINEERS

CELTIC HOUSE
33 JOHN'S MEWS
HOLBORN
LONDON WC1N 2QL

E-MAIL:
enquiries@hurstpm.co.uk

©
TEL: 020 7242 3593
FAX: 020 7405 5274

WEB PAGE
www.hurstpm.co.uk

ARCHITECT			
CDM DETAILS (Refer to Note 2)			ENG
WELDING MUST BE CONDUCTED BY A QUALIFIED PERSON			DH
Scale AS SHOWN AT A1			
Drawn DH	Checked SO	Passed DMC	Date OCT 2023

Project	LONDON BOROUGH OF HILLINGTON CIVIC CENTRE		
Title	ROOF PROPOSED STEELWORK (EAST SIDE)		
Drawing No.	27558-02	P1	