
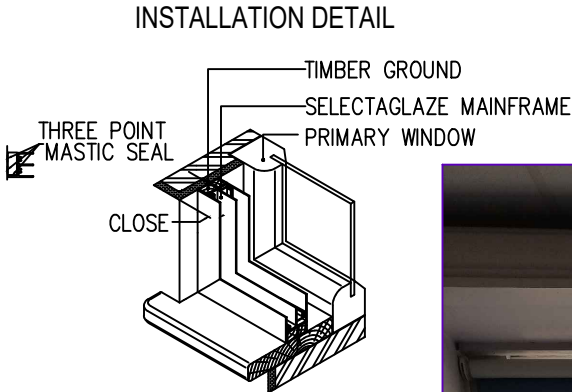


All dimensions in millimeters....DO NOT SCALE

Type 5, 11, 16

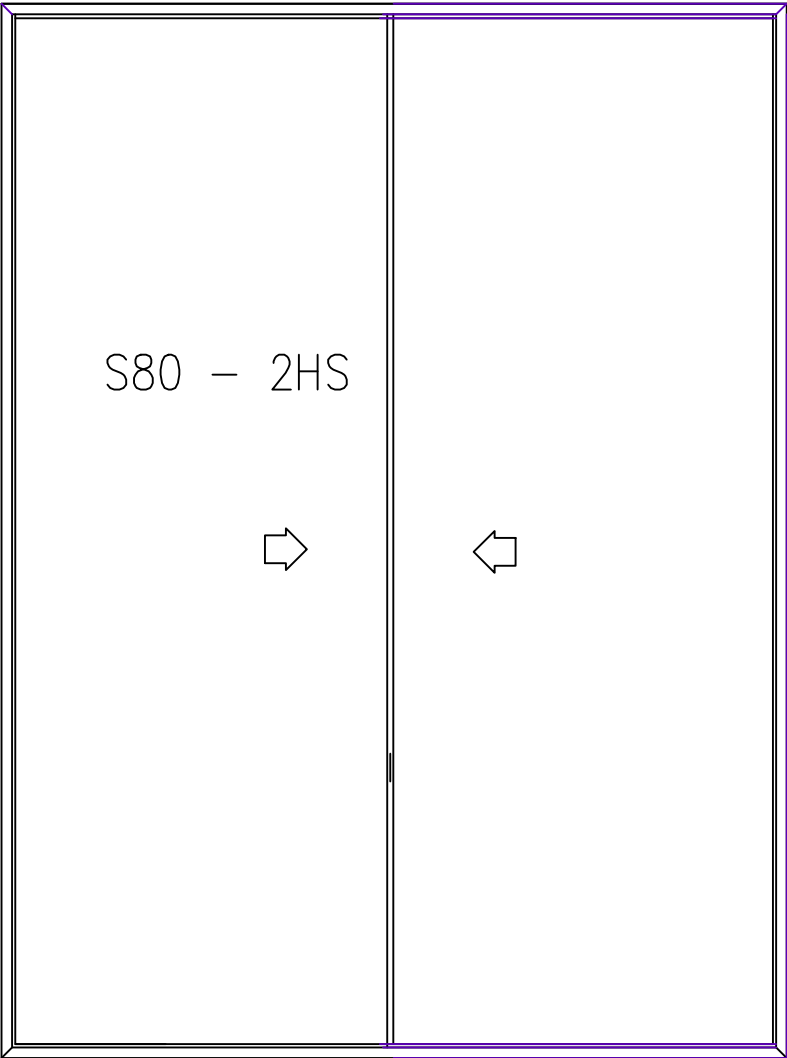

Hillingdon Civic Centre - Middlesex Suite	DATE 31/07/2023	SCALE NTS	 ALBAN PARK, HATFIELD ROAD ST. ALBANS HERTS AL4 0JJ TEL: 01727 837271 FAX: 01727 844053
Secondary Glazing Treatments	DRAWING No. CT/E/72538		