



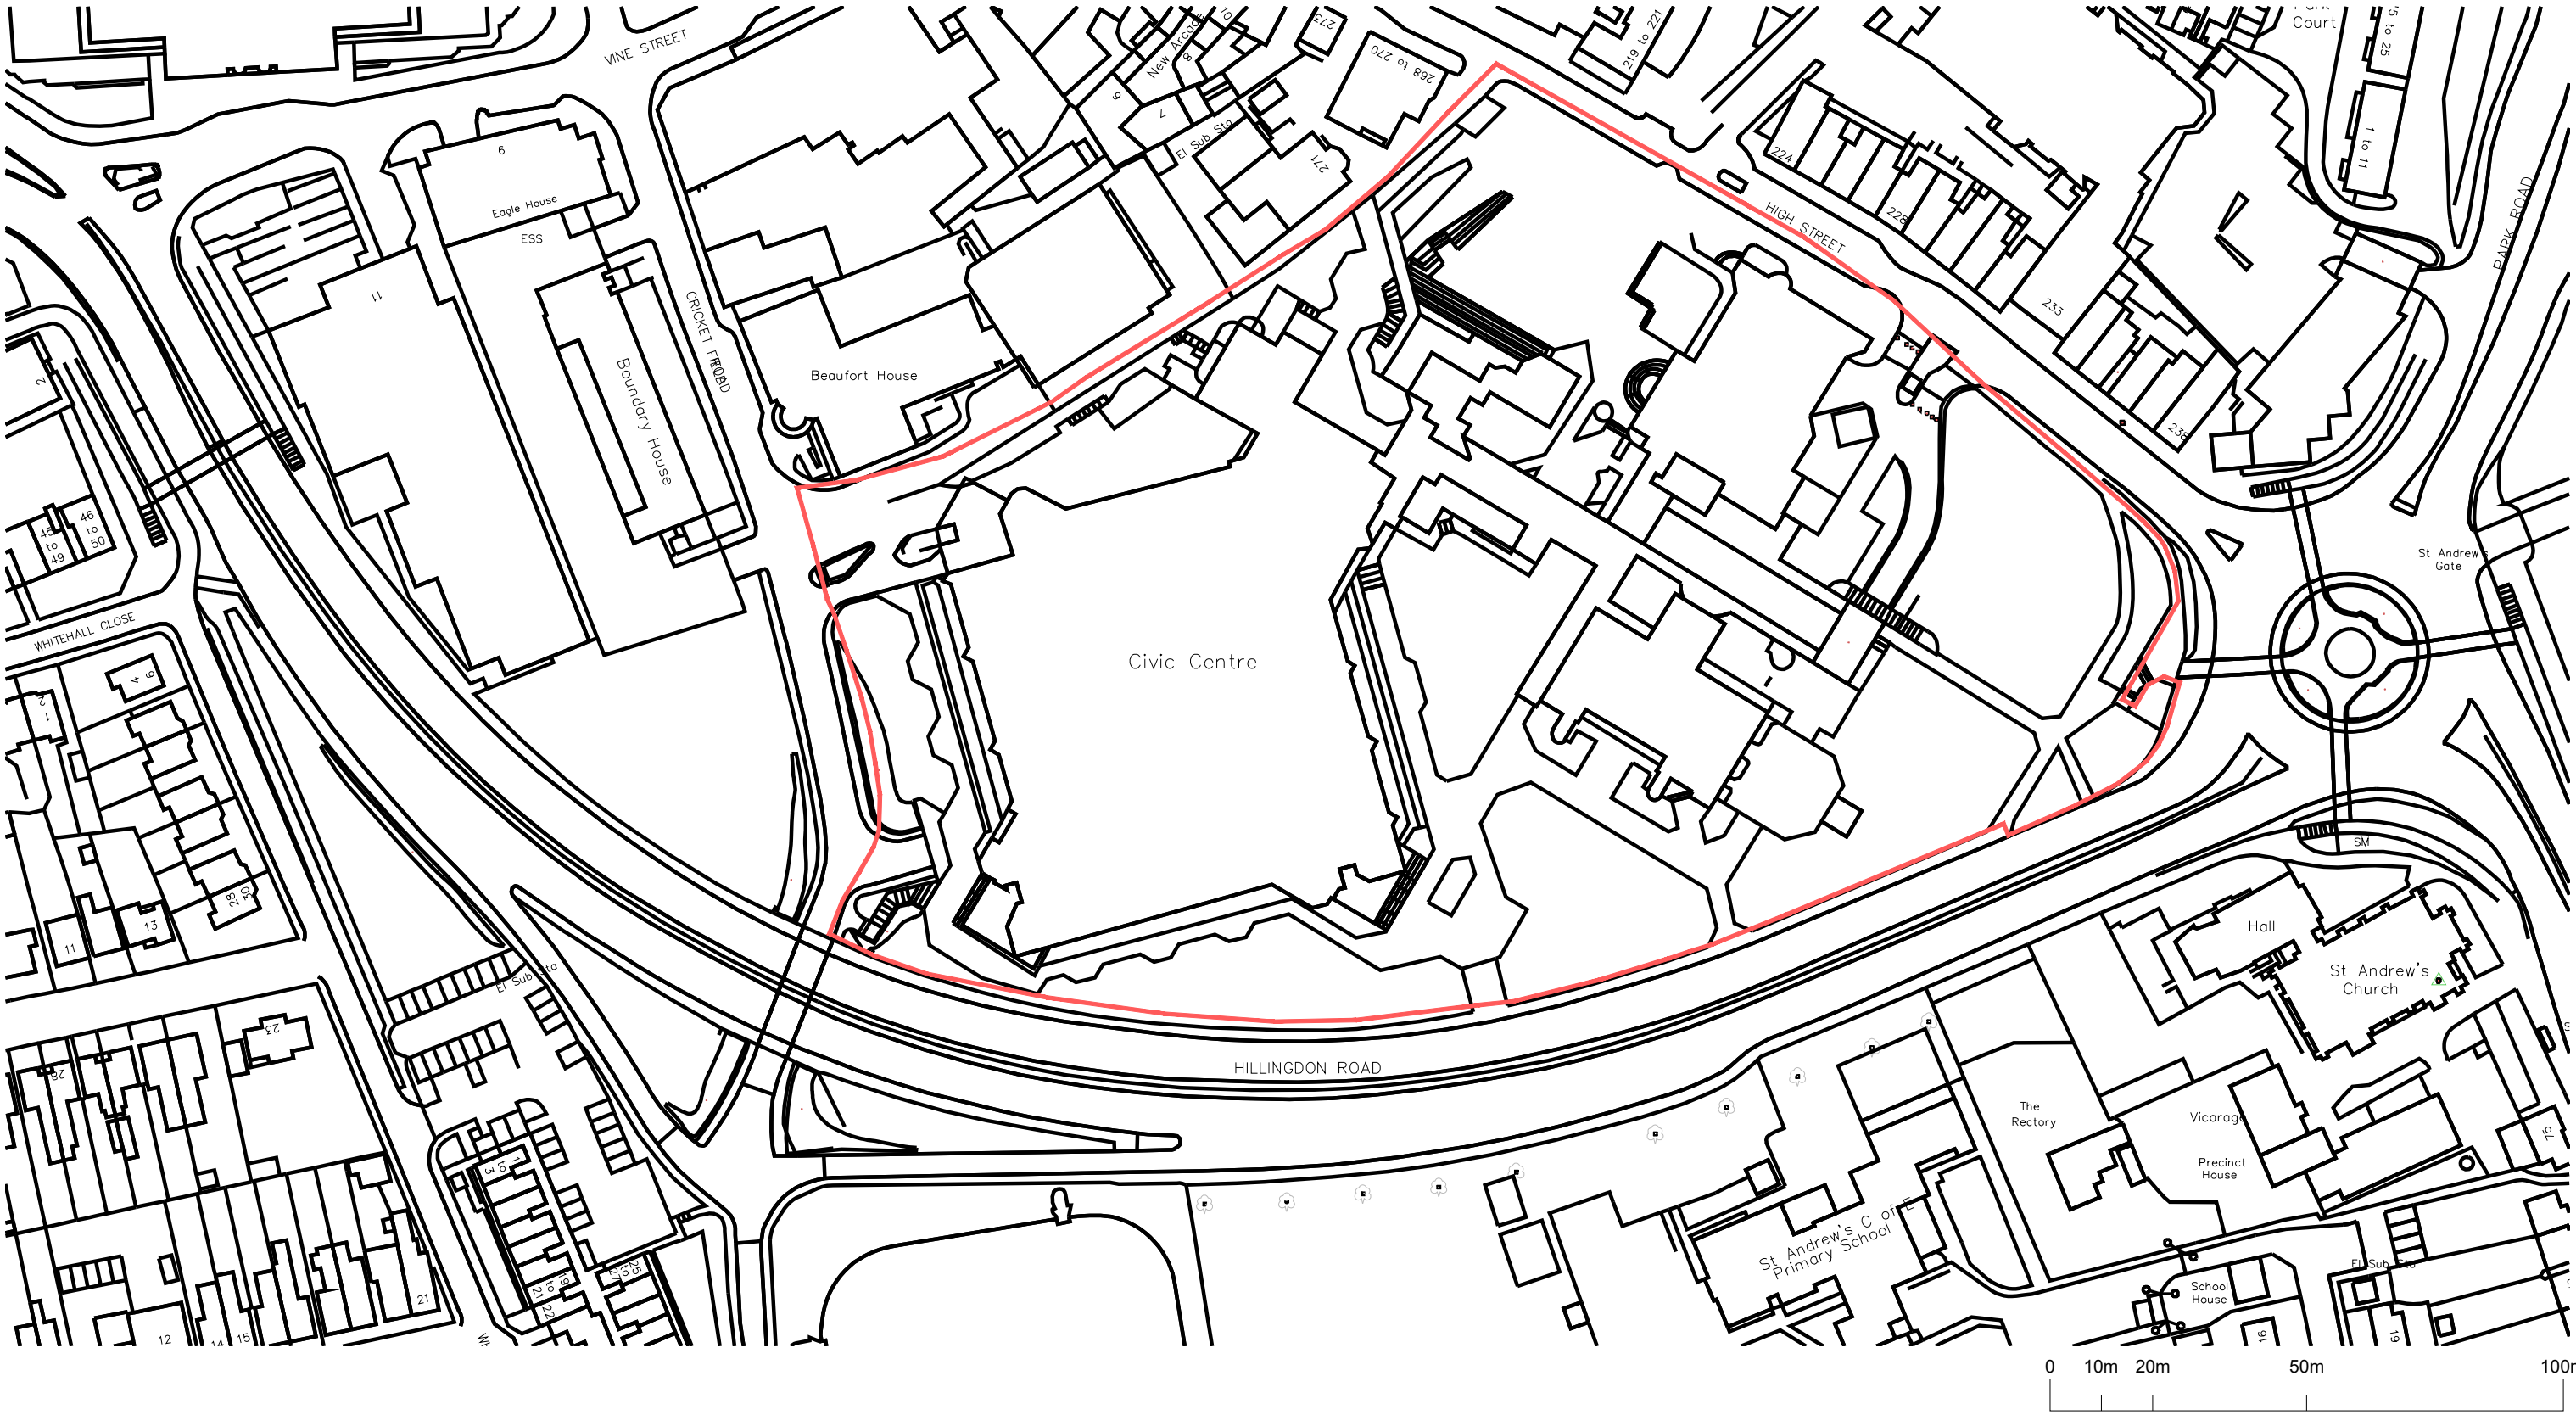

Revision			
A	2023-08-31	GH	Preliminary Issue
B	2023-09	GH	Issued for Planning

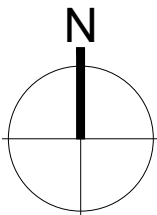

project name:

LBH Civic Centre - Main Entrance

drawing reference:

Site Location Plan

job number:

M9556

status:

PI ANNING

date:

September 2023

sheet:

scale:

1:1250@A3

drawn:

GH

checked:

drawing number:

APL001

revision:

B

Use figured dimensions only. All levels and dimensions to be checked on site. This drawing is to be read in conjunction with all other relevant drawings and specifications. Hunters is a trading name of Hunter & Partners Limited.

hunters

Space One Beadon Road
London W6 0EA

T 020 8237 8200
F 020 8741 2814
mail@hunters.co.uk