


- New, thermally broken, PPC aluminium sliding door with double glazing.
Frame colour: RAL7012
- Entire mechanism to be placed on south side of the wall. All fixing to be from this side.
- Frame to be sized so visible section of glass equals the existing door opening.



Photo of the existing doorway to Middlesex Suite

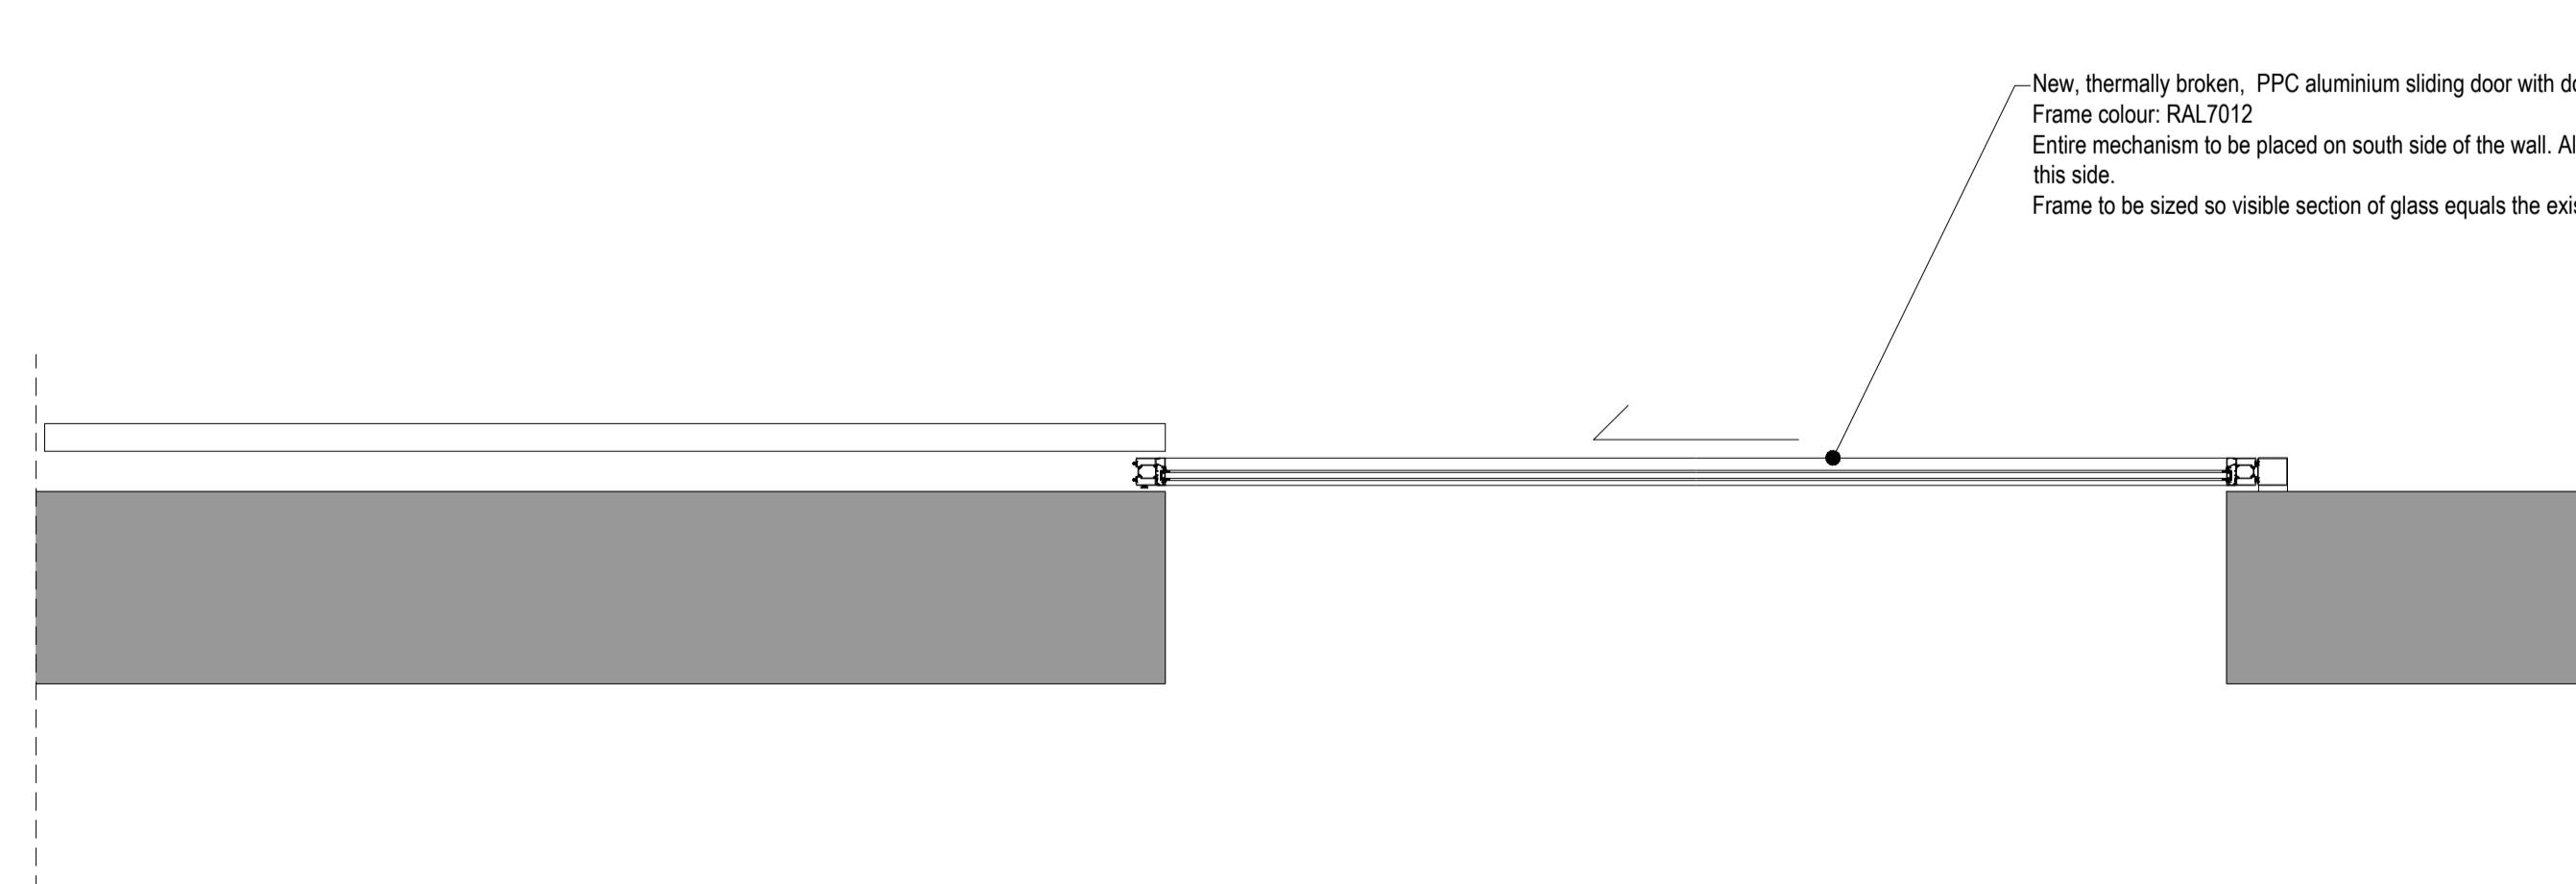

- New, thermally broken, PPC aluminium sliding door with double glazing.
Frame colour: RAL7012
- Entire mechanism to be placed on south side of the wall. All fixing to be from this side.
- Frame to be sized so visible section of glass equals the existing door opening.

