



Existing Section

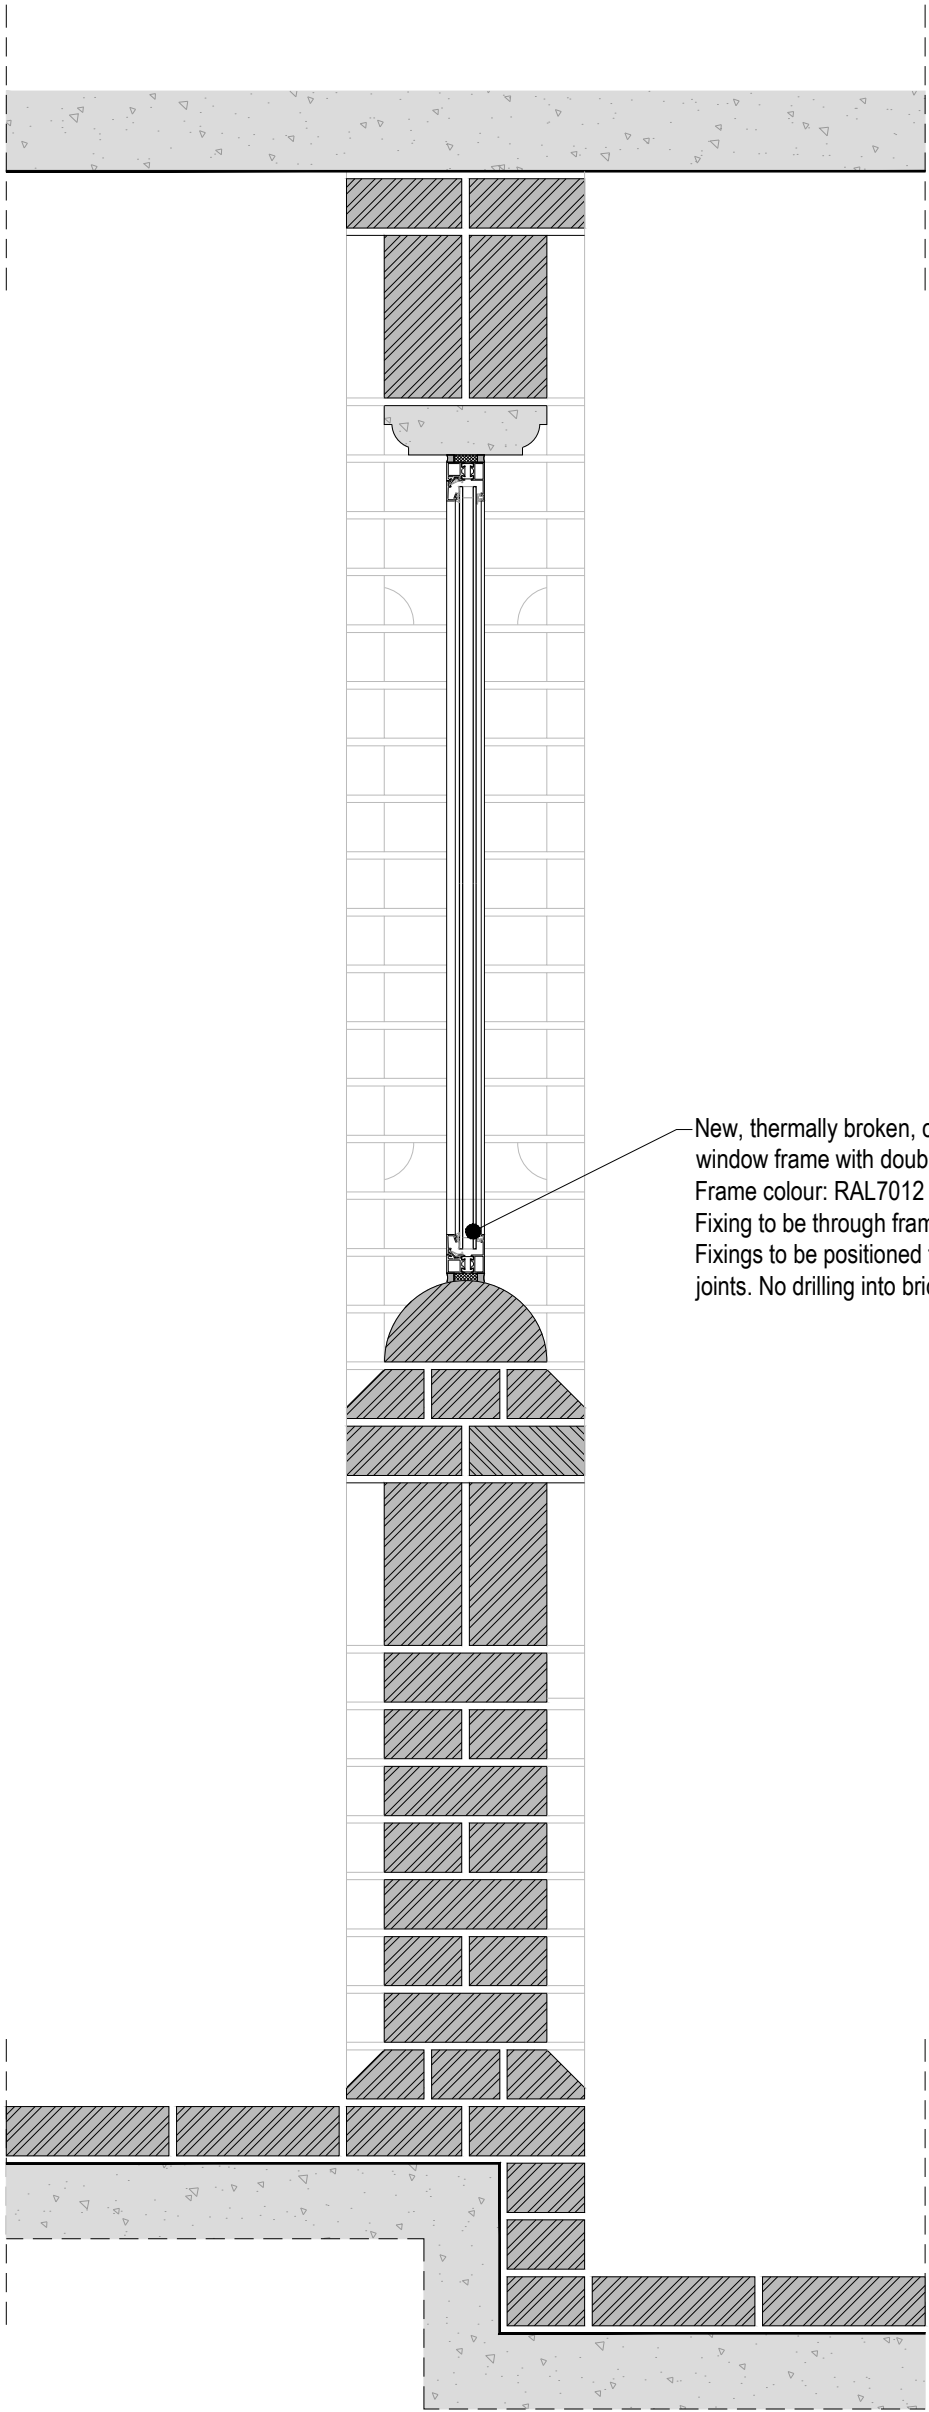

Proposed Section

New, thermally broken, curved PPC aluminium window frame with double glazing.
Frame colour: RAL7012
Fixing to be through frame hidden fixing.
Fixings to be positioned to line up with mortar joints. No drilling into bricks.

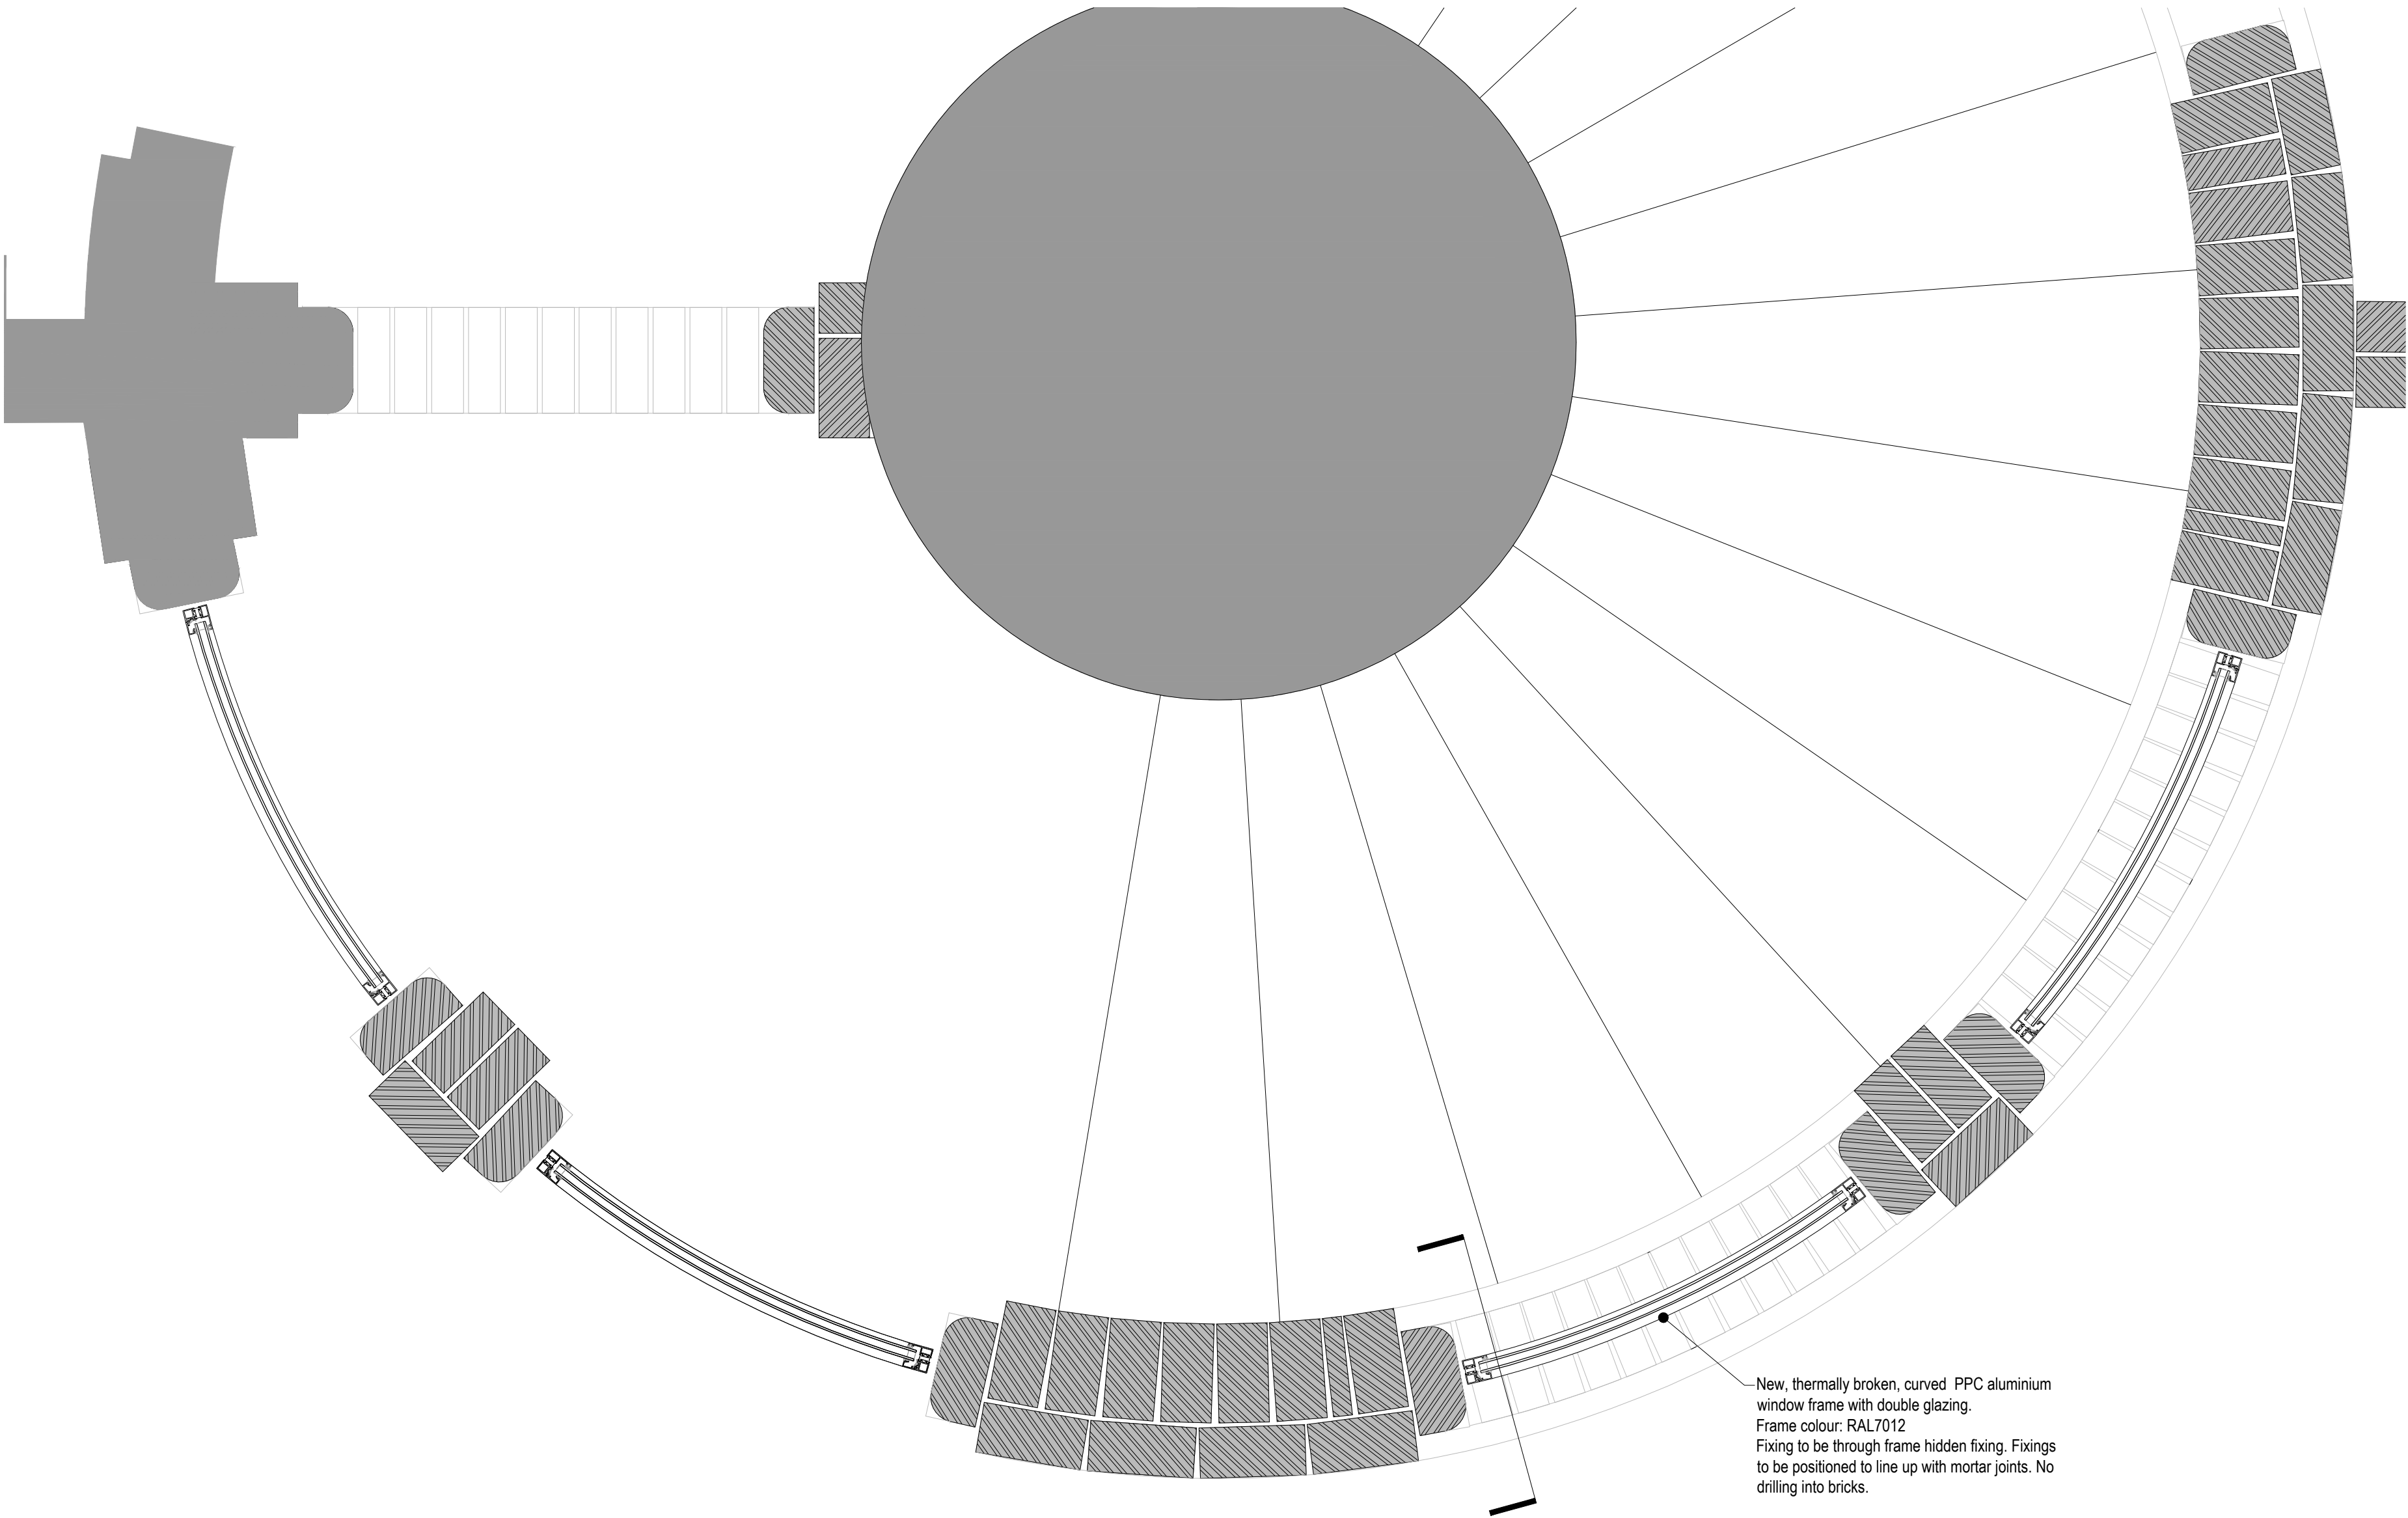


Proposed Plan

New, thermally broken, curved PPC aluminium window frame with double glazing.
Frame colour: RAL7012
Fixing to be through frame hidden fixing. Fixings to be positioned to line up with mortar joints. No drilling into bricks.



Photo of the existing staircase

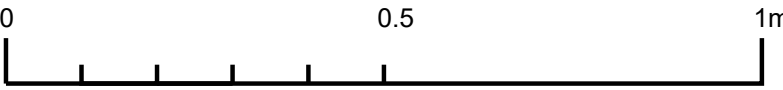

Revision			
A	2023-08-31	GH	Preliminary Issue
B	2023-10	GH	Planning Issue

project name:

LBH Civic Centre - Refurbishment

drawing reference:

Spiral Stair Details

job number:

M9556

status:

PLANNING

cad ref:

M9556-Details.dwg

date:

August 2023

sheet:

sheet

scale:

1:10@A1

drawn:

GH

checked:

-

revision:

B

drawing number:

APL011

Use figured dimensions only. All levels and dimensions to be checked on site. This drawing is to be read in conjunction with all other relevant drawings and specifications.

Hunters is a trading name of Hunter & Partners Limited.

© Hunter & Partners Limited. All rights reserved.

Space One Beadon Road

London W6 0EA

T 020 8237 5200

F 020 8741 2814

mail@hunters.co.uk

www.hunters.co.uk

hunters