
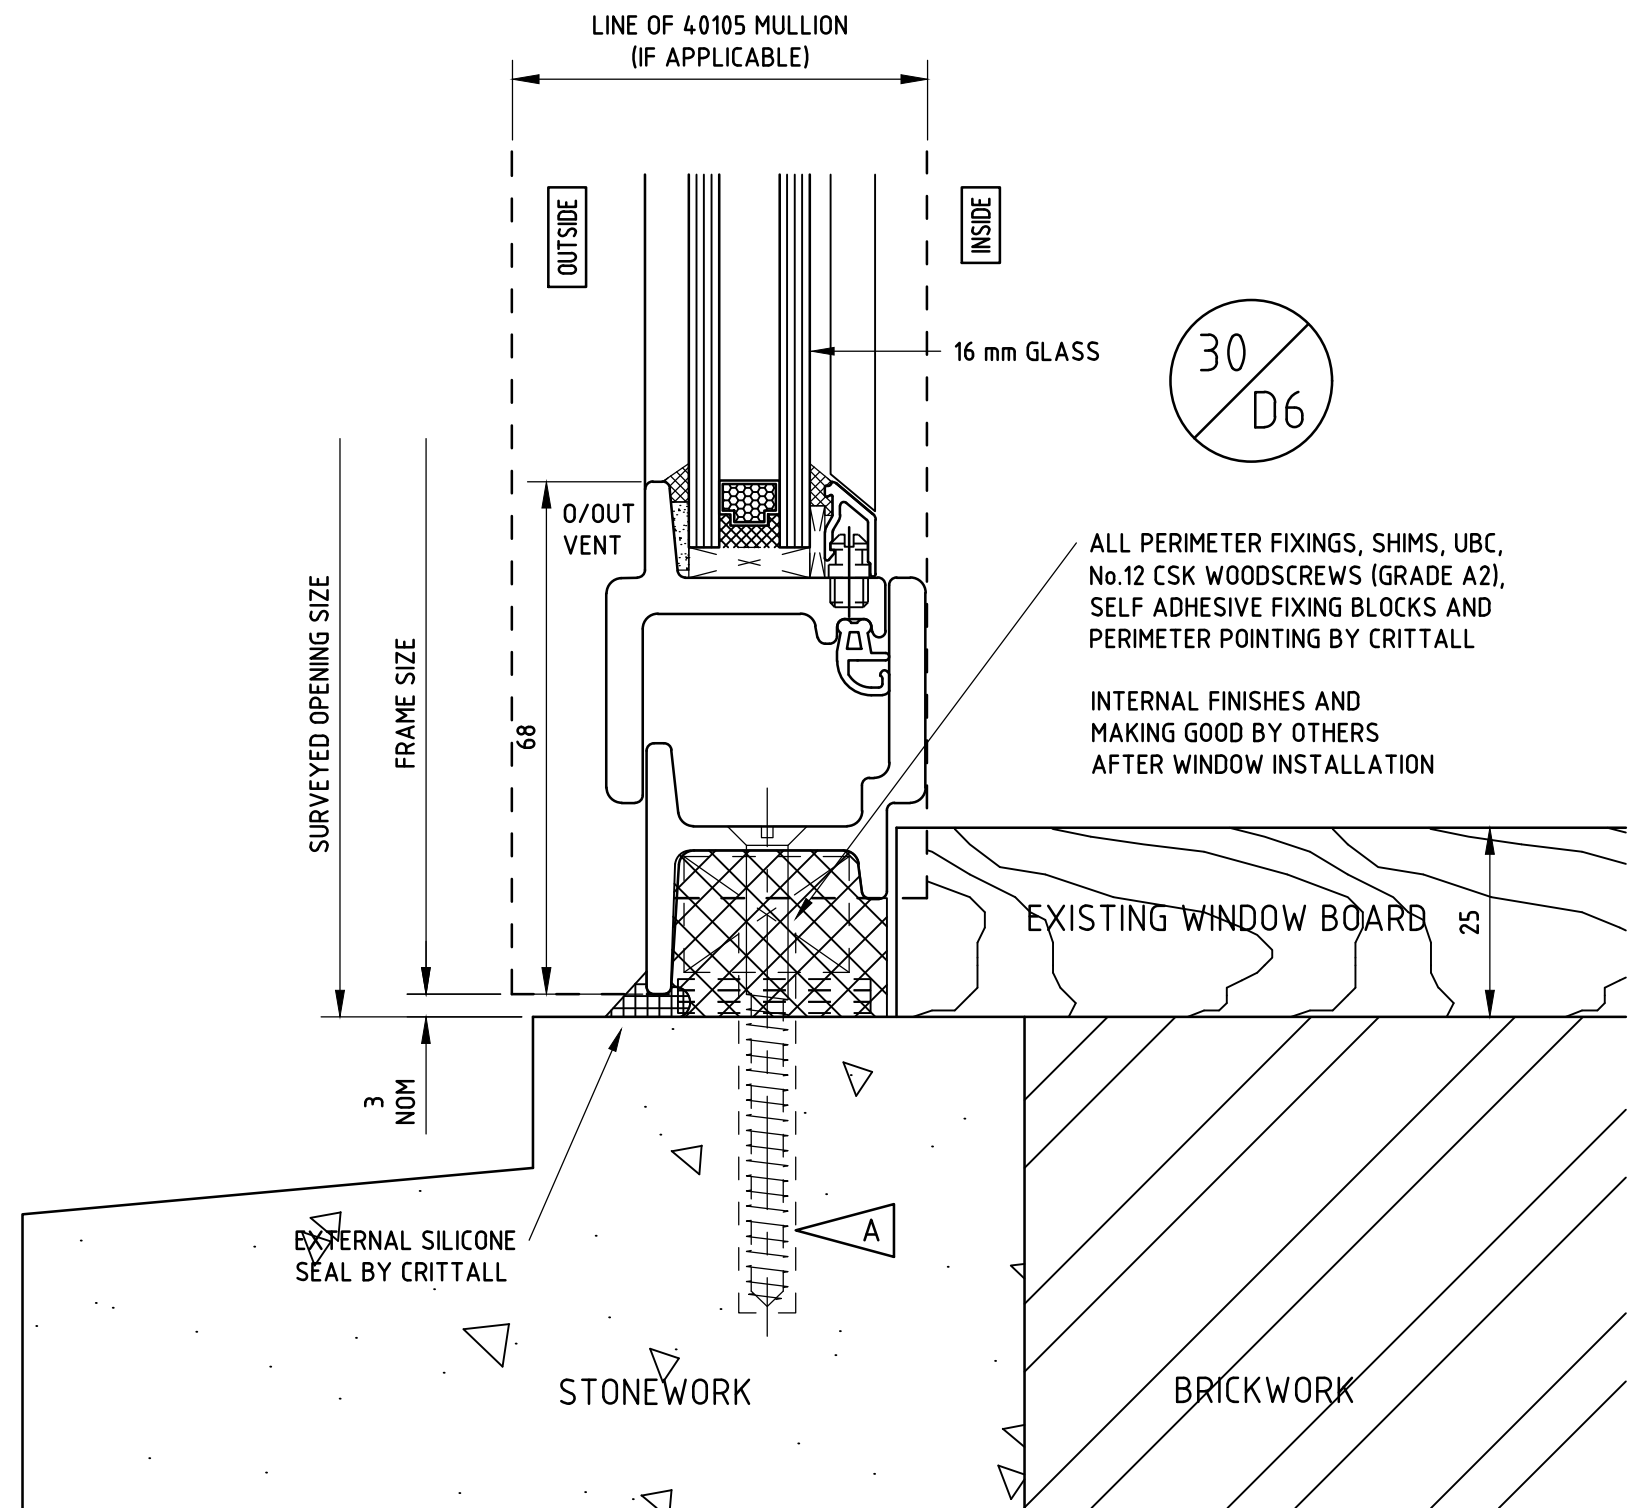


OUTSIDE ELEVATIONS - DO NOT SCALE

 

SPECIFICATION:

* DETAILER'S SIGNATURE AUTHORISES RELEASE FOR PRODUCTION/INSTALLATION

	EXTERNAL POINTING BY CRITTALL/OTHERS
	— — — PLUGS BY CRITTALL
	HOLES BY GENERAL CONTRACTOR/CRITTALL
	POLYURETHANE FOAM INFILL BY CRITTALL
	POLYURETHANE FOAM/WATERPROOF INFILL
	NOT WITHIN CRITTALL SCOPE OF WORKS
	BRICKWORK ETC TO BE FLUSH-POINTED 12mm
	FORWARD OF EXTERNAL FACE OF WINDOWS
	DETAIL NUMBER
	DRAWING NUMBER

LEGEND:
(DELETE AS APPLICABLE)

BI-METALLIC CORROSION: THE CONTENT OF THESE DRAWINGS HAVE TAKEN INTO CONSIDERATION BI-METALLIC CORROSION (GALVANIC ACTION) EFFECTS FOR THE MATERIALS USED THEREIN, BY FOLLOWING THE ADVICE GIVEN IN PD 6484:1979, PUBLISHED BY BSI

THIS DRAWING IS THE PROPERTY OF CRITTALL WINDOWS LIMITED. IT IS A CONFIDENTIAL DOCUMENT AND MUST NOT BE COPIED, USED OR ITS CONTENTS DIVULGED WITHOUT PRIOR WRITTEN CONSENT

© CRITTALL WINDOWS LTD.

REVISION	REVISION TO ESTIMATE	BY	DATE
P01	1ST ISSUE FOR APPROVAL	HS	08.12.23
REVISION	REVISION TO DRAWING	BY	DATE



ARCHITECT ALLEN CONSTRUCTION CONSULTANCY,
6TH FLOOR EQUIPOINT, 1506-1508 COVENTRY ROAD,
SWAN YARDLEY, BIRMINGHAM, B25 8AD

DRAWN HSIMPSON										DATE DECEMBER 2023											
CHECKED										SCALE AT A1 1:1 @ A1											
DRAWING NUMBER										SHEET NUMBER										ITEMS	
9823G2B										D6										P01	
REVISION NUMBER																					
DDO ISSUE NUMBER																					
DETAILED BY										DATE										DIST	
FINISH																					

© CRITTALL WINDOWS LTD.