



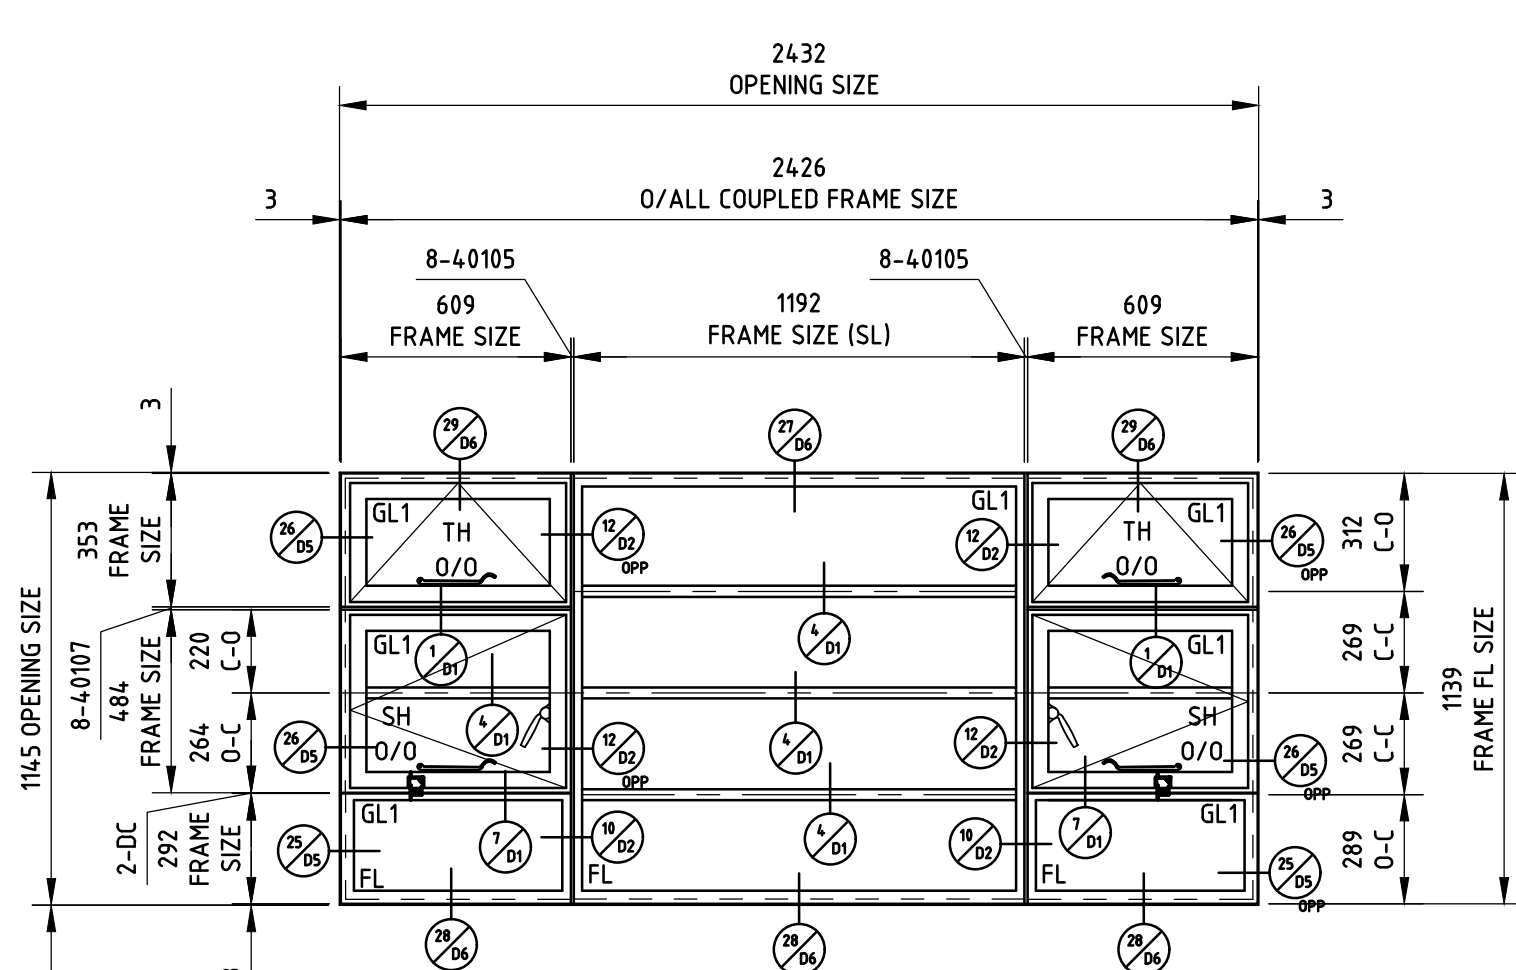

ESTIMATE ITEM 13A
1 OFF REQUIRED AS SHOWN
WINDOW REF - 13A.3
GROUND FLOOR
ELEVATION 4A

CLEAR GLAZING (QUERY OBSCURE)
800 PA AT GLAZING BAR SPAN SHOWN

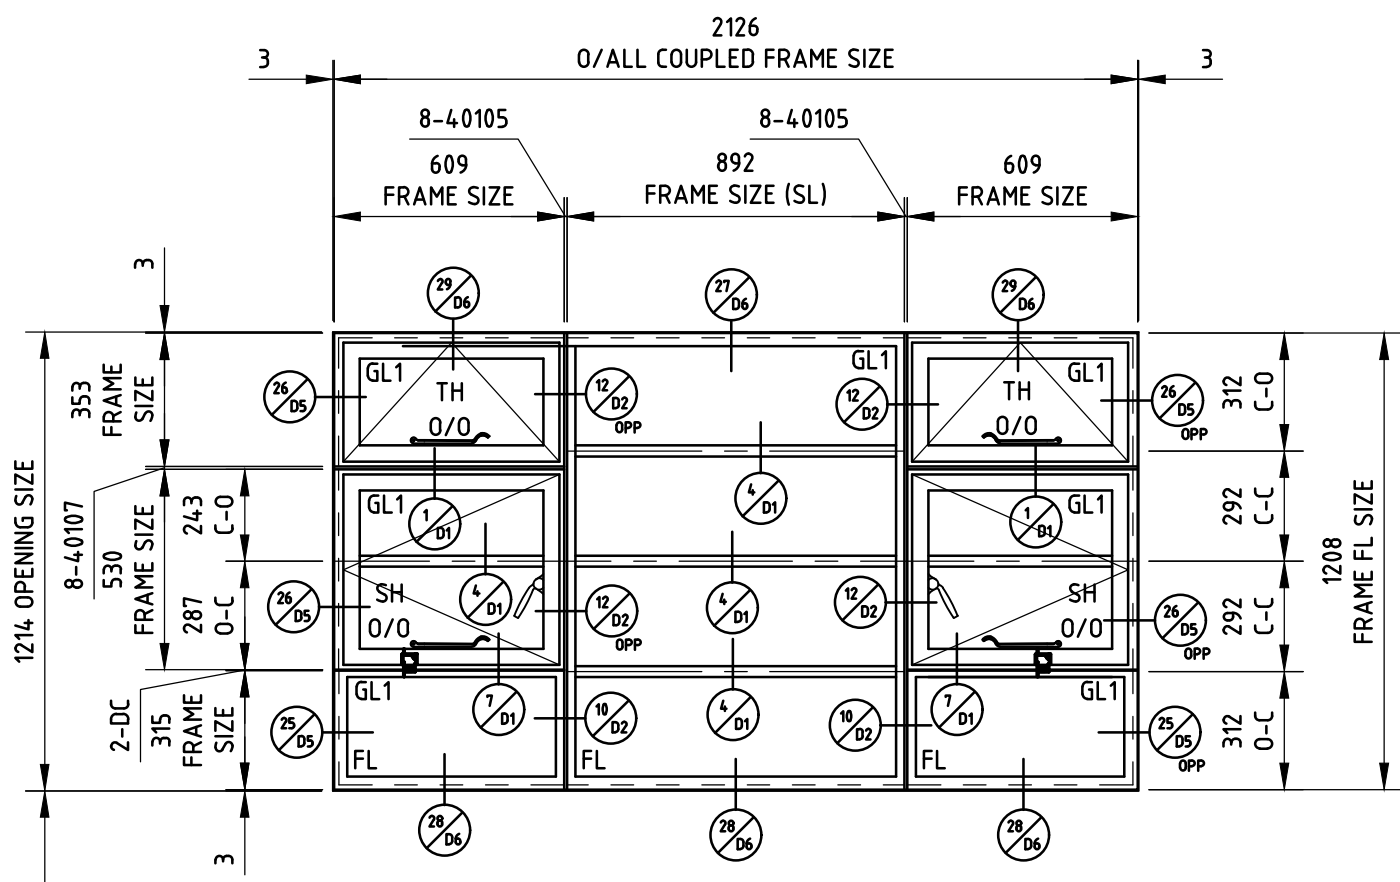

ESTIMATE ITEM 13C
2 OFF REQUIRED AS SHOWN
WINDOW REF - 13C.1, 13C.2
GROUND FLOOR
ELEVATION 3A

CLEAR GLAZING

VARIATIONS TO CONTRACT: FINAL APPROVAL OF THIS DRAWING BY THE SPECIFIER WILL BE DEEMED AS ACCEPTANCE OF PAYMENT LIABILITY FOR ANY TIME AND/OR COST VARIATION TO THE CONTRACT

THIS DRAWING IS THE PROPERTY OF CRITTALL WINDOWS LIMITED. IT IS A CONFIDENTIAL DOCUMENT AND MUST NOT BE COPIED, USED OR ITS CONTENTS DIVULGED WITHOUT PRIOR WRITTEN CONSENT

© CRITTALL WINDOWS LTD.

 CRITTALL®												
CRITTALL® IS A REGISTERED TRADE MARK OF CRITTALL WINDOWS LTD												
TITLE MIDDLESEX SUITE, LONDON BOROUGH OF HILLINGDON, CIVIC CENTRE, HIGH STREET, UXBRIDGE, UB8 1UW												
CONTRACTOR GREYLINE, UNIT 2-3, 29 FOURTH WAY, WEMBLEY, HA9 0LH												
ARCHITECT ALLEN CONSTRUCTION CONSULTANCY, 6TH FLOOR EQUIPOINT, 1506-1508 COVENTRY ROAD, SWAN YARDLEY, BIRMINGHAM, B25 8AD												
DRAWN HSIMPSON						DATE NOVEMBER 2023						
CHECKED						SCALE AT A1 1:20 @ A1						
DRAWING NUMBER						SHEET NUMBER					ITEMS	
9823G2B						E6					P02	
REVISION NUMBER												
DDO ISSUE NUMBER												
DETAILED BY						DATE					DIST	
FINISH												