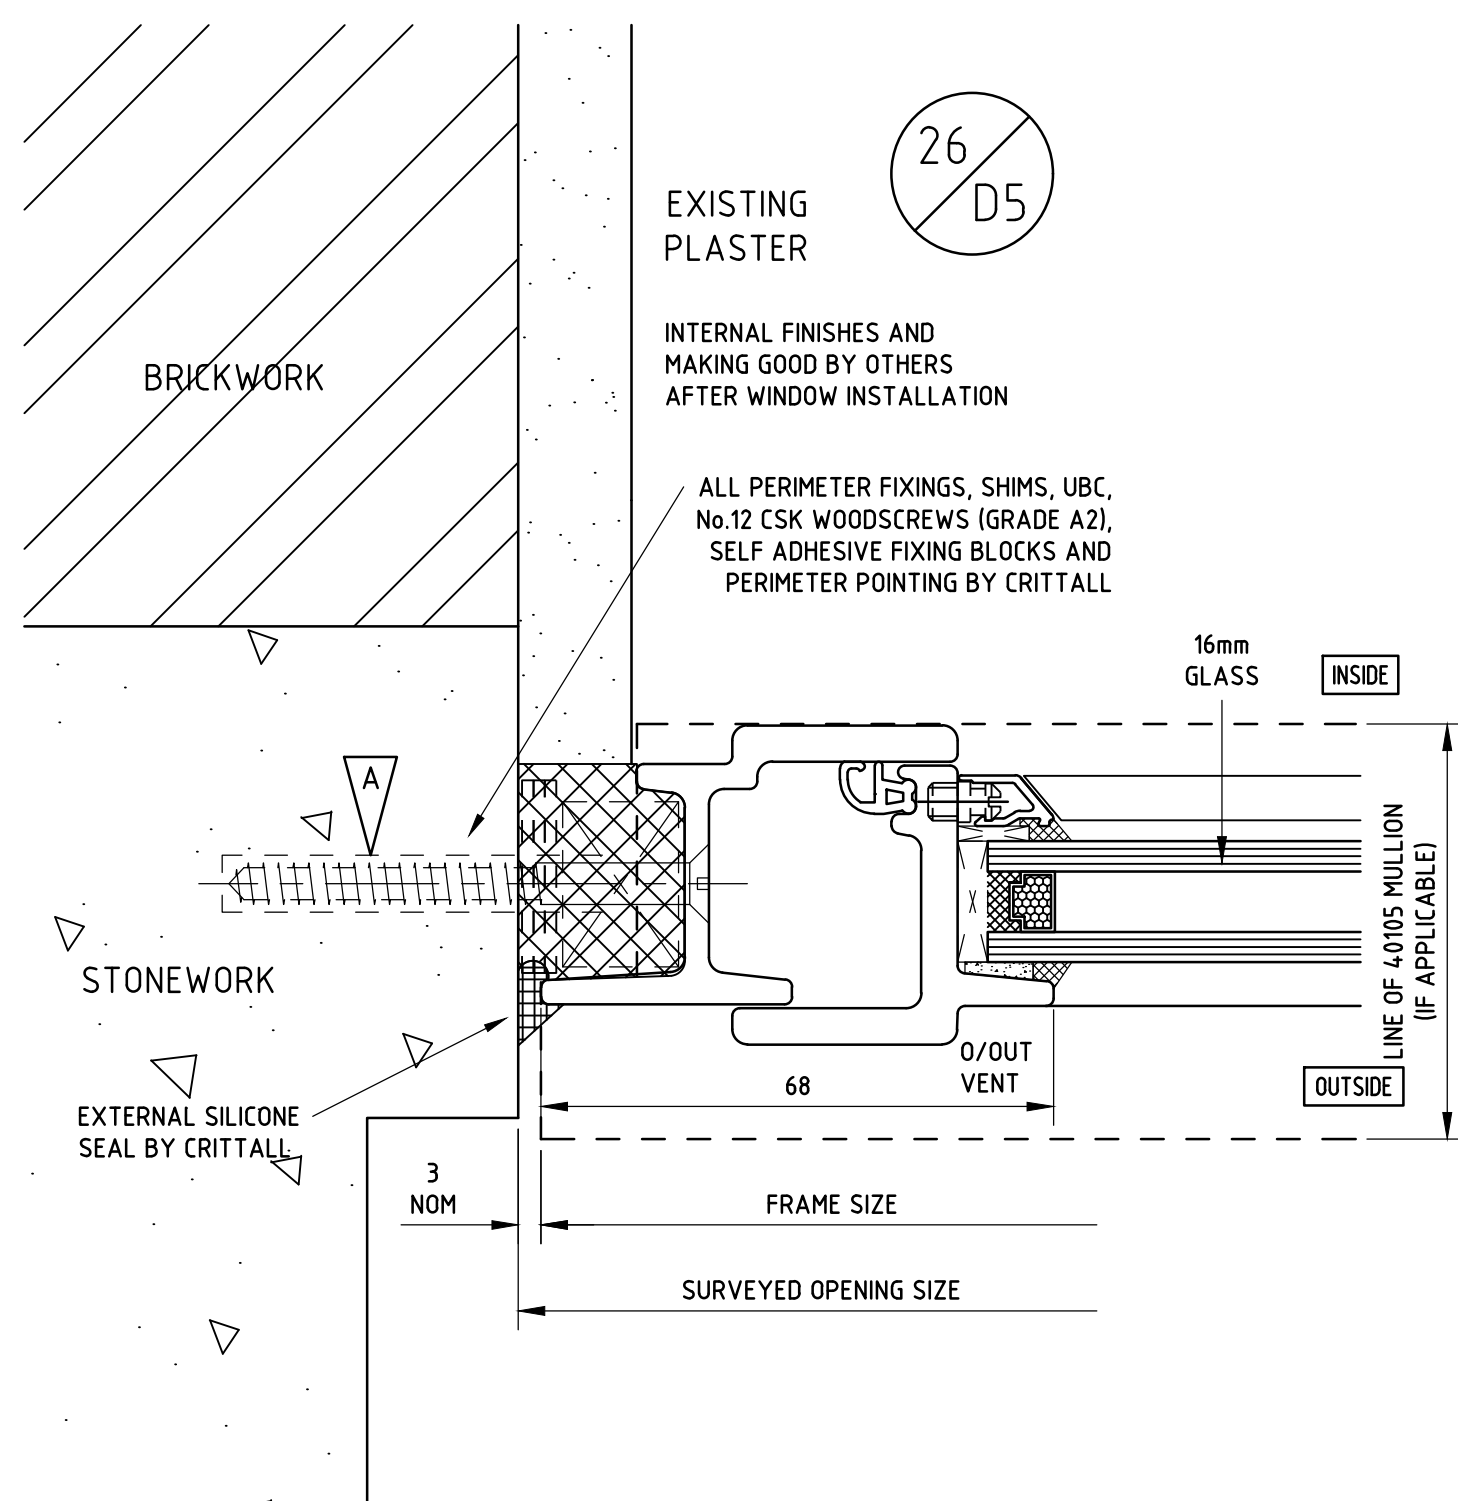
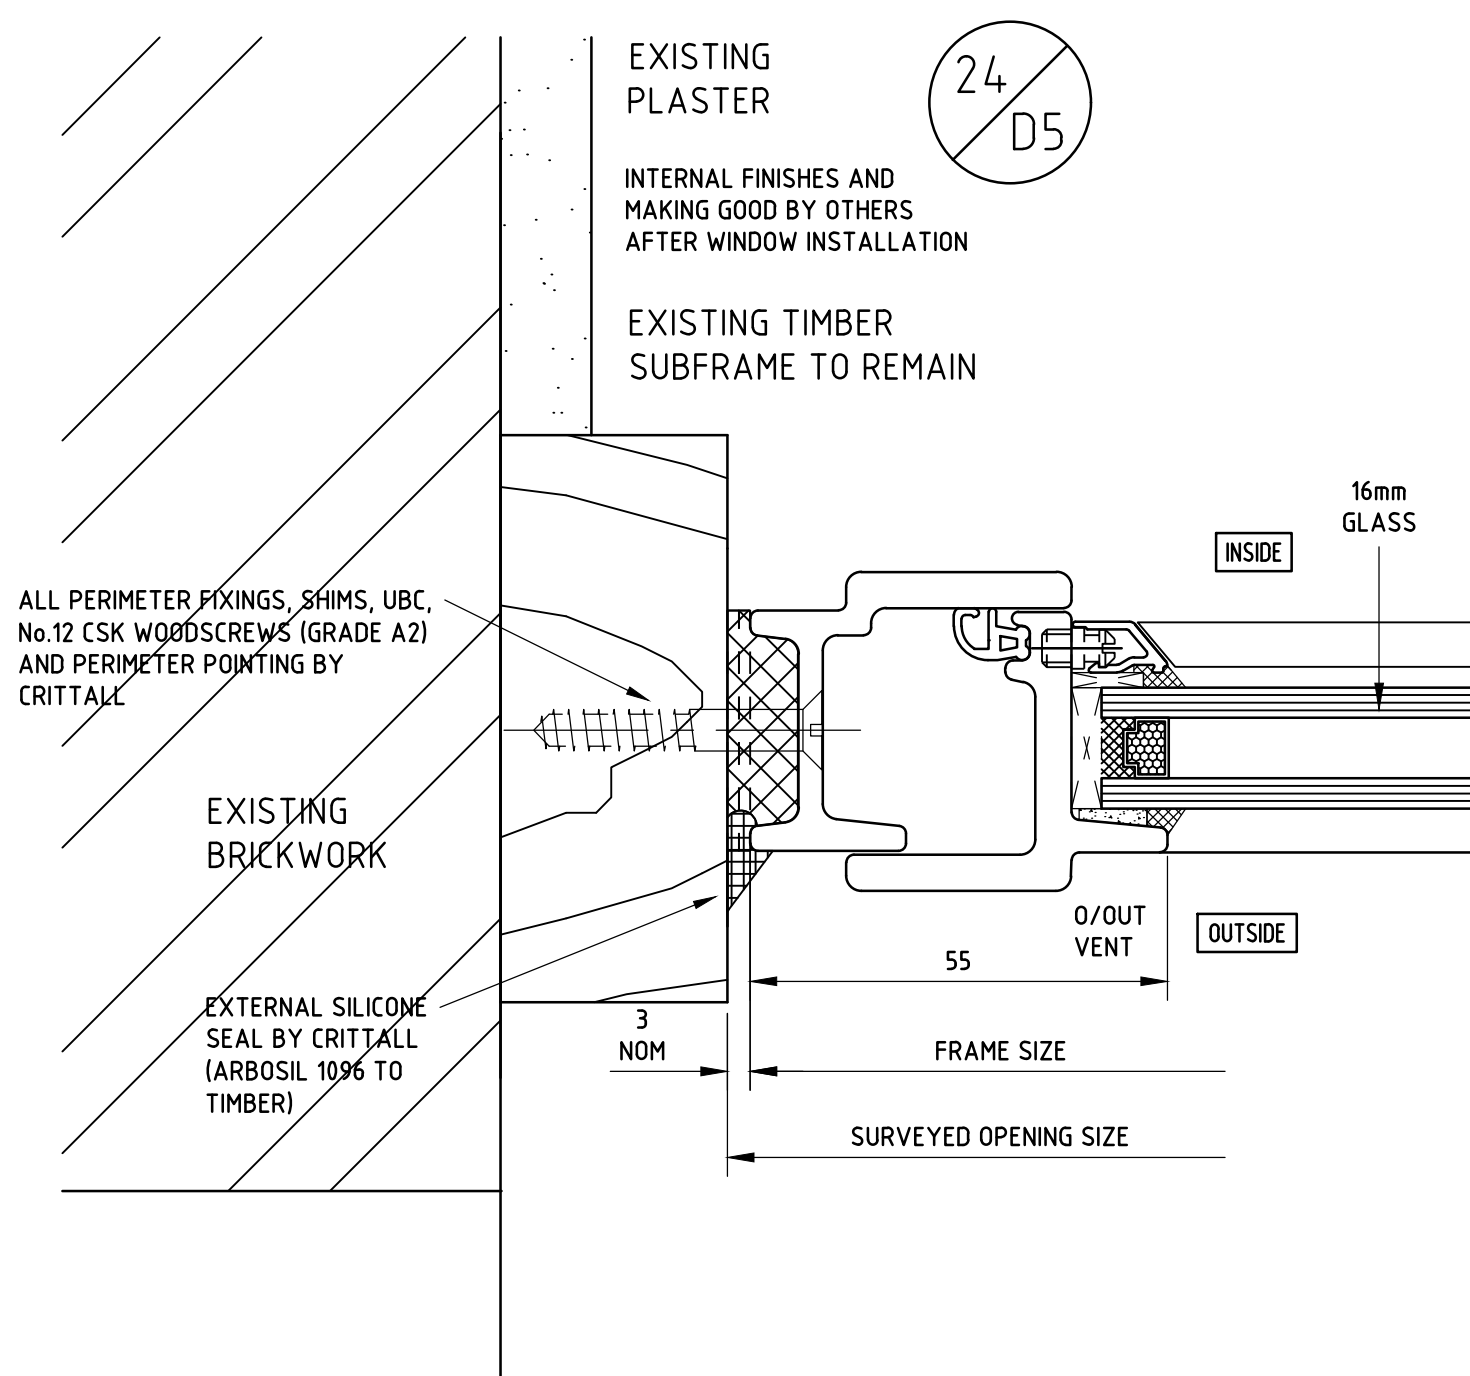


OUTSIDE ELEVATIONS - DO NOT SCALE

[illegible]

* DETAILER'S SIGNATURE AUTHORIZES RELEASE FOR PRODUCTION/INSTALLATION

	EXTERNAL POINTING BY CRITTALL/OTHERS
	— — — PLUGS BY CRITTALL
	HOLES BY GENERAL CONTRACTOR/CRITTALL
	POLYURETHANE FOAM INFILL BY CRITTALL
	POLYURETHANE FOAM/WATERPROOF INFILL NOT WITHIN CRITTALL SCOPE OF WORKS
	BRICKWORK ETC TO BE FLUSH-POINTED 12mm FORWARD OF EXTERNAL FACE OF WINDOWS
	DETAIL NUMBER
	DRAWING NUMBER

BI-METALLIC CORROSION: THE CONTENT OF THESE DRAWINGS HAVE TAKEN INTO CONSIDERATION BI-METALLIC CORROSION (GALVANIC ACTION) EFFECTS FOR THE MATERIALS USED THEREIN, BY FOLLOWING THE ADVICE GIVEN IN PD 6484:1979, PUBLISHED BY BSI

THIS DRAWING IS THE PROPERTY OF CRITTALL WINDOWS LIMITED. IT IS A CONFIDENTIAL DOCUMENT
AND MUST NOT BE COPIED, USED OR ITS CONTENTS DIVULGED WITHOUT PRIOR WRITTEN CONSENT

© CRITTALL WINDOWS LTD.

REVISION	REVISION TO ESTIMATE	BY	DATE
P01	1ST ISSUE FOR APPROVAL	HS	08.12.23
REVISION	REVISION TO DRAWING	BY	DATE



ARCHITECT	ALLEN CONSTRUCTION CONSULTANCY, 6TH FLOOR EQUIPOINT, 1506-1508 COVENTRY ROAD, SWAN YARDLEY, BIRMINGHAM, B25 8AD
-----------	---

DRAWN HSIMPSON					DATE DECEMBER 2023					
CHECKED					SCALE AT A1 1 : 1 @ A1					
DRAWING NUMBER					SHEET NUMBER					ITEMS
9823G2B					D5					P01
REVISION NUMBER										
DDO ISSUE NUMBER										
DETAILED BY					DATE					DIST
FINISH										