


New signage:
"UXBRIDGE LIBRARY & MUSEUM"
Mounted on existing brick parapet of the ramp

New signage:
"UXBRIDGE LIBRARY & MUSEUM"
Bronze plate cutout mural with back lighting.

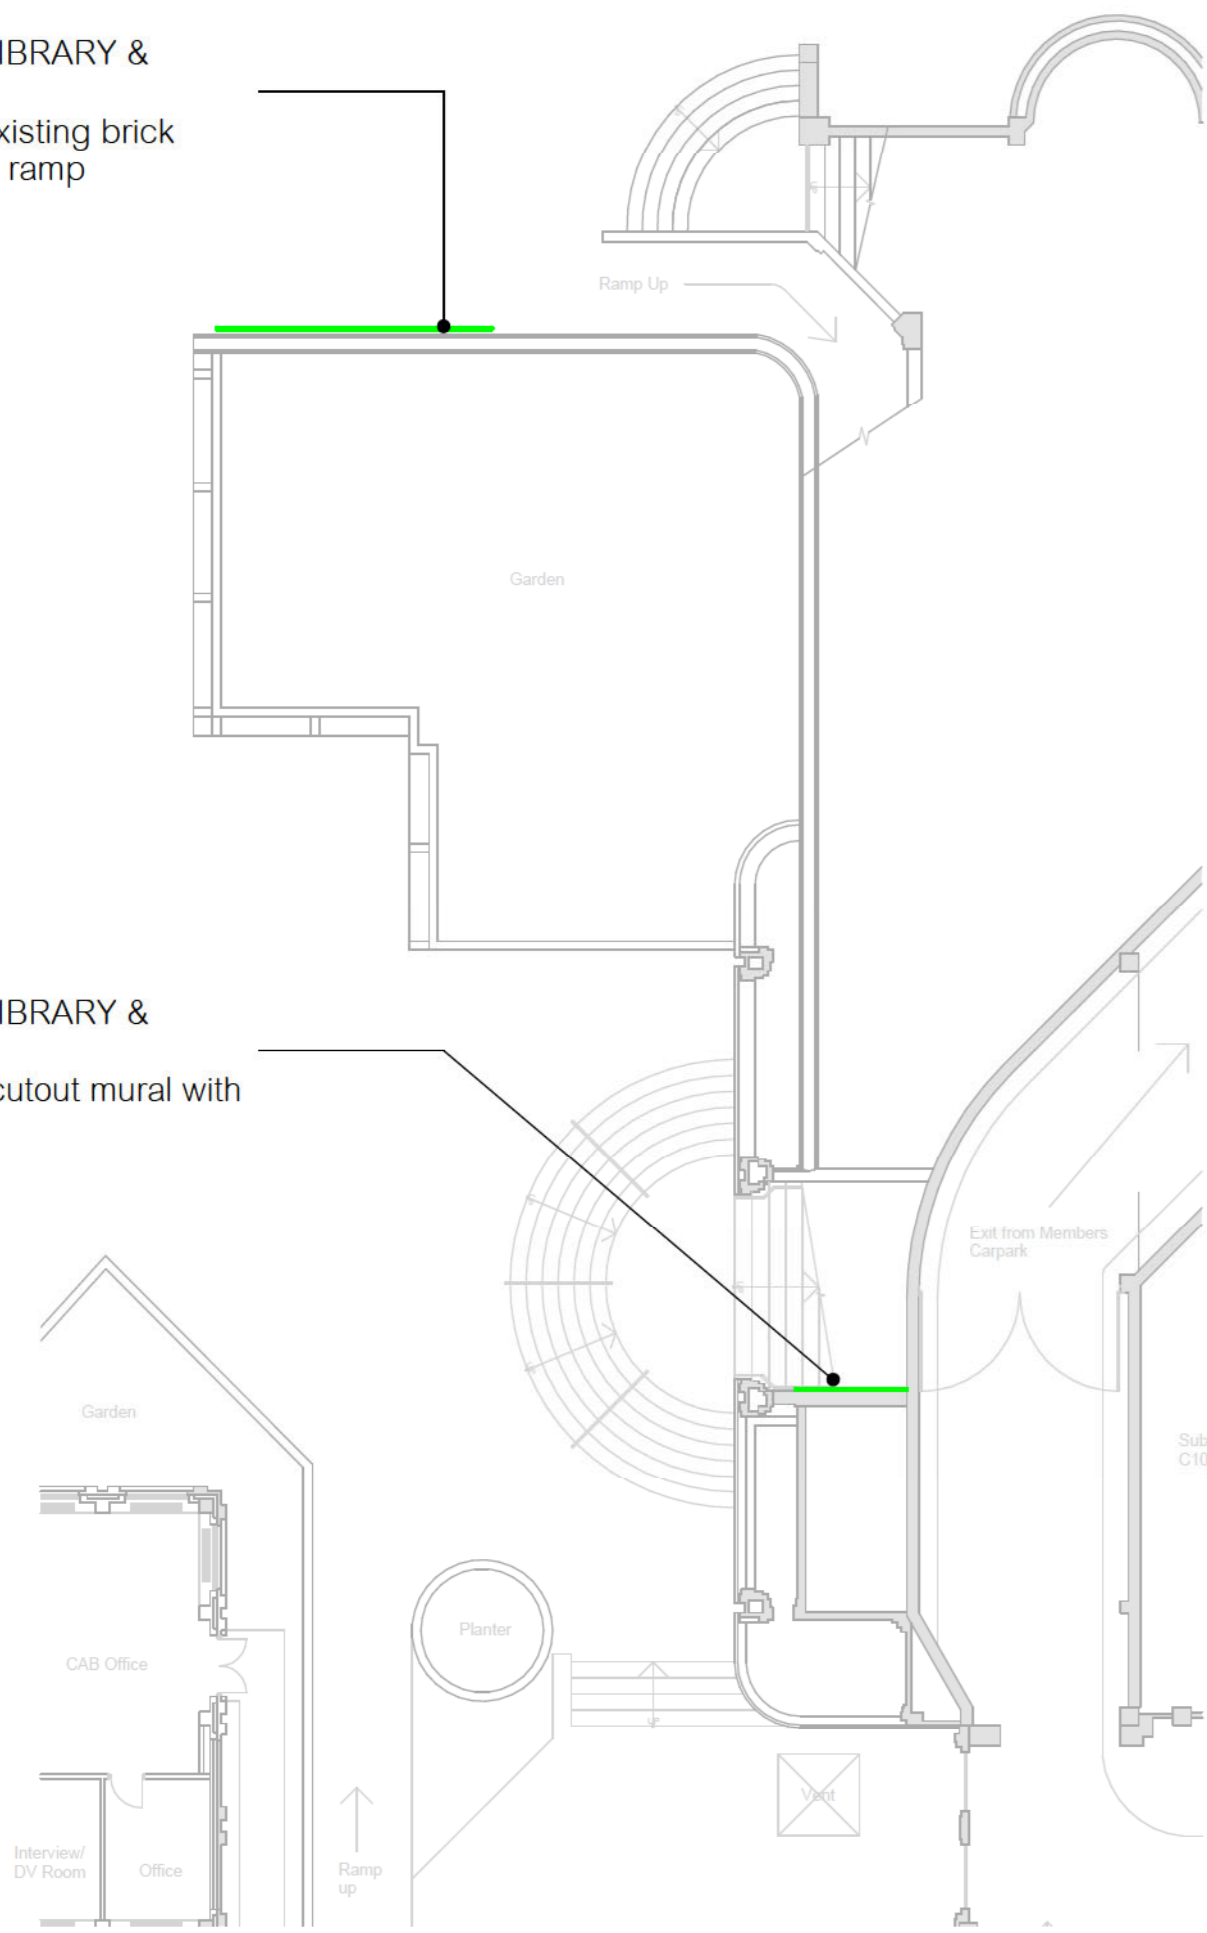


01 Level-1 - Library Signage
1 : 200

Proposed New Signage above existing opening

New signage:
"UXBRIDGE LIBRARY & MUSEUM"
Bronze plate cutout mural with back lighting.

Proposed New Signage. Bronze plate cutout mural.

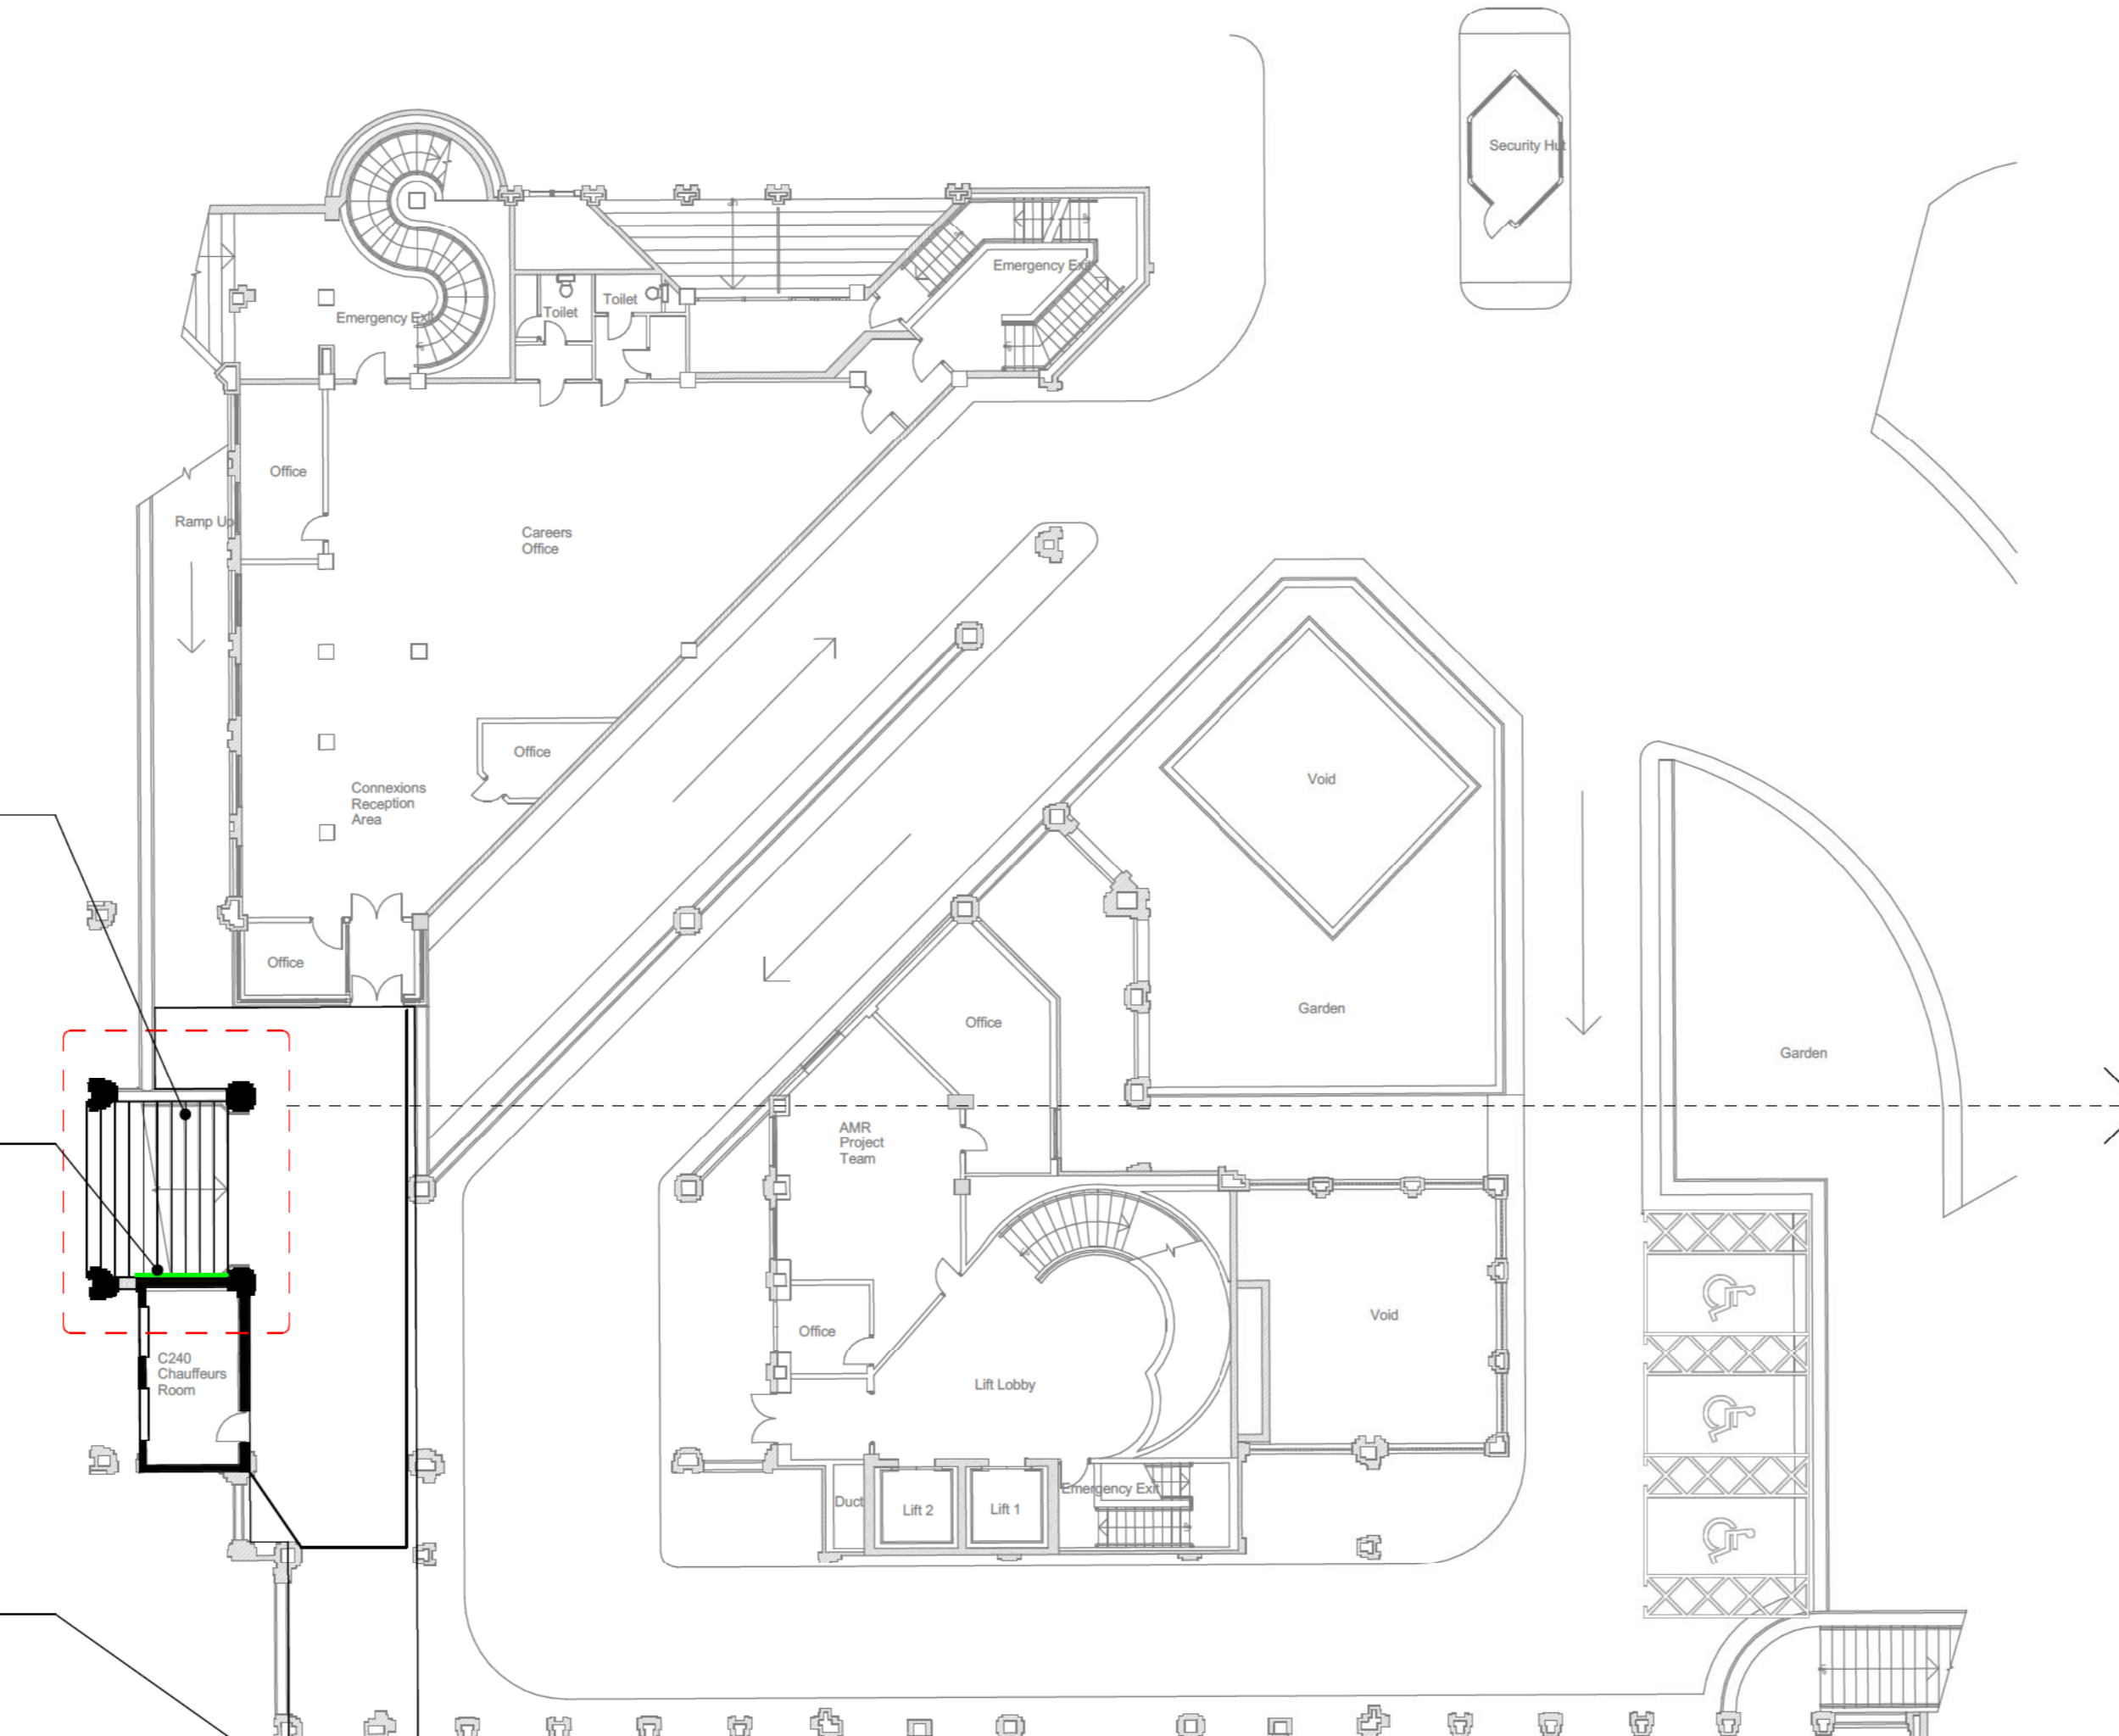


02 Level-2 - Context Plan
1 : 200



Colonnade existing view



Artistic impression of new library entrance

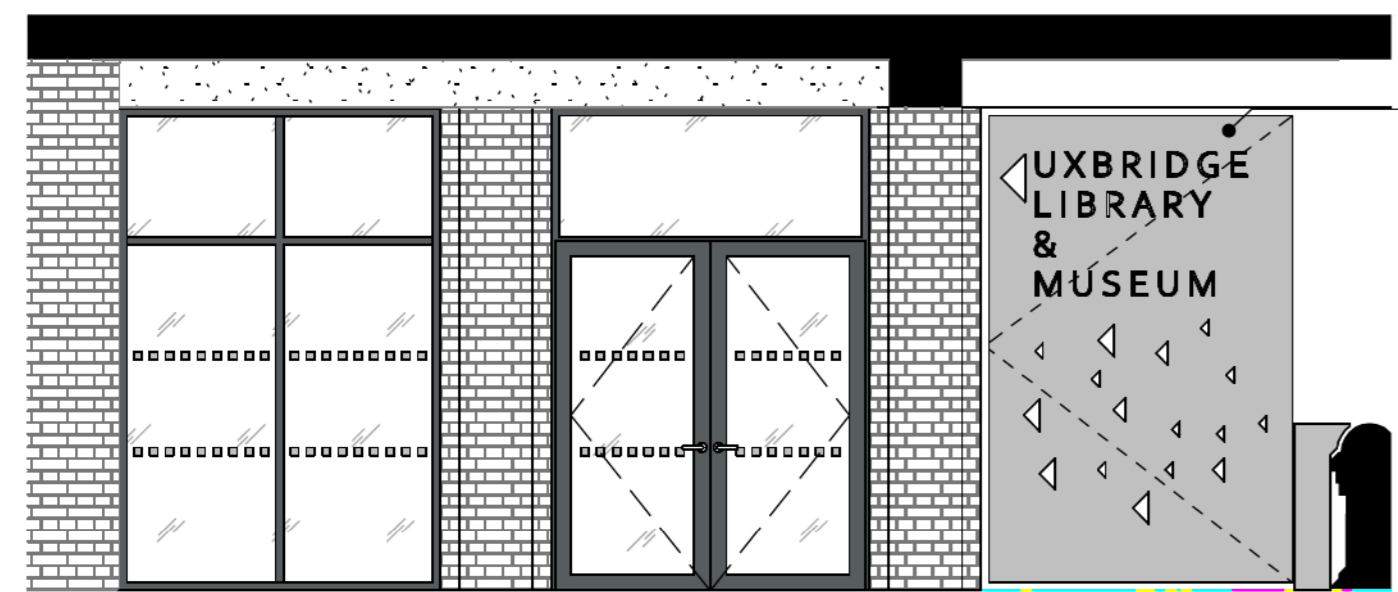

Bronze plate cutout mural. Mounted on hinges to allow access for maintenance.

04 Section 48
1 : 50



Existing Elevation



Proposed Elevation with new signage




Proposed signage:
Facade:
Bronze letters individually attached to brickwork with 30mm spacer rods.
Inset wall:
Bronze plate cutout mural with back lighting.
Soffit:
Bronze plate cutout mural with back lighting.



Bronze plate cutout soffit cladding mural with back lighting.

Bronze plate cutout mural with back lighting.

03 Proposed Signage
1 : 50

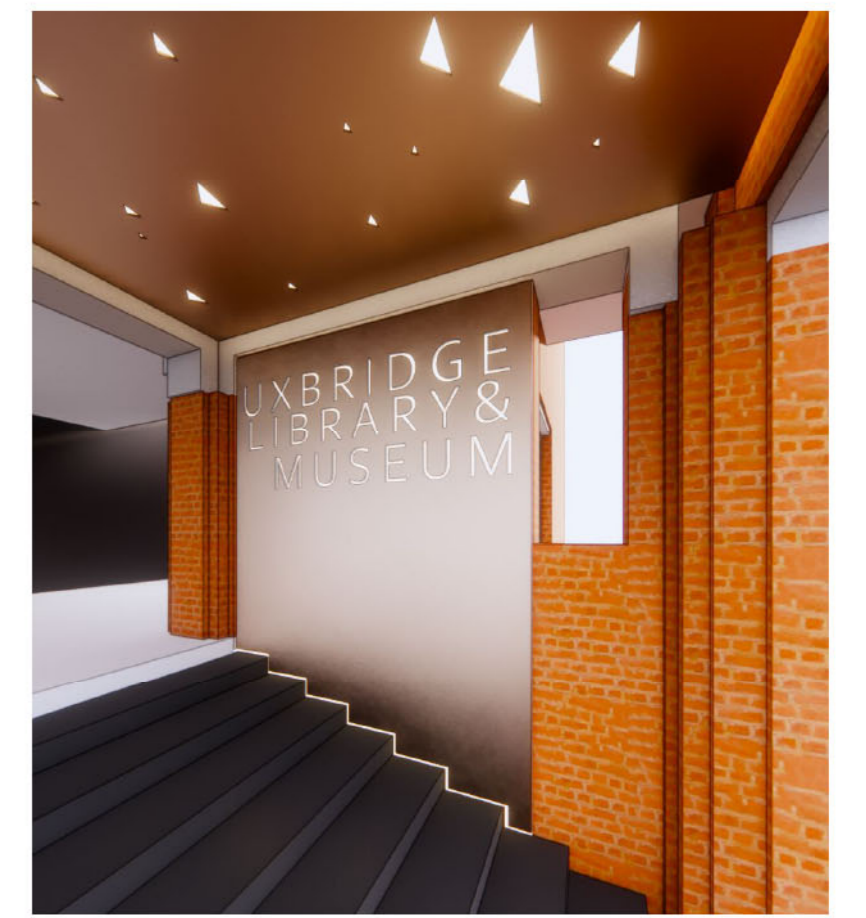

Artistic impression of the proposed wall and soffit murals, looking south.



Artistic impression of the proposed wall and soffit murals, looking up.

Revision	Date	By	Description
C	2024-06-10	GH	Layout amended
B	2024-05-29	GH	Revised signage proposal
A	2024-05-22	GH	Planning Issue - Listed Building Application
One	One	One	Revisory

Revision History

hunters

Space One Beadon Road
London W6 0EA
T 020 8237 8200
mail@hunters.co.uk
www.hunters.co.uk

LBH Civic Centre - Library Entrance

Space One, Hammersmith,
London, W6 0EA

Context Plan and Proposed Signage

status code:
reason for issue:

hunters project number: M9556
client project number:
scale: As @ A1
drawn by: Author
checked by: Checker

drawing title:
M9556- HUN- APL004

revision: C
date: 2024-06-10
Layout amended
revised by: GH

0 1m 5m 10m 20m
Scale: 1:200

All drawings are to be printed in colour.
model ref: C:\Rev Local\M9556-HUN-ZZ-XX-M3-001-MAIN MODEL_g_hunt.rvt
Use figured dimensions only. All levels and dimensions to be checked on site. This drawing is to be read in conjunction with all other relevant drawings and specifications. Hunters is a trading name of Hunter & Partners Limited. © Hunter & Partners Limited. All rights reserved.