


- LEGEND:
- Childrens
 - Circulation
 - Exhibition
 - Learning Centre
 - PC Area
 - Public access
 - Reception
 - Service
 - Shelving
 - Staff
 - Tovertafel
 - WC

01 Level 2 - Library Proposed Layout
1 : 100

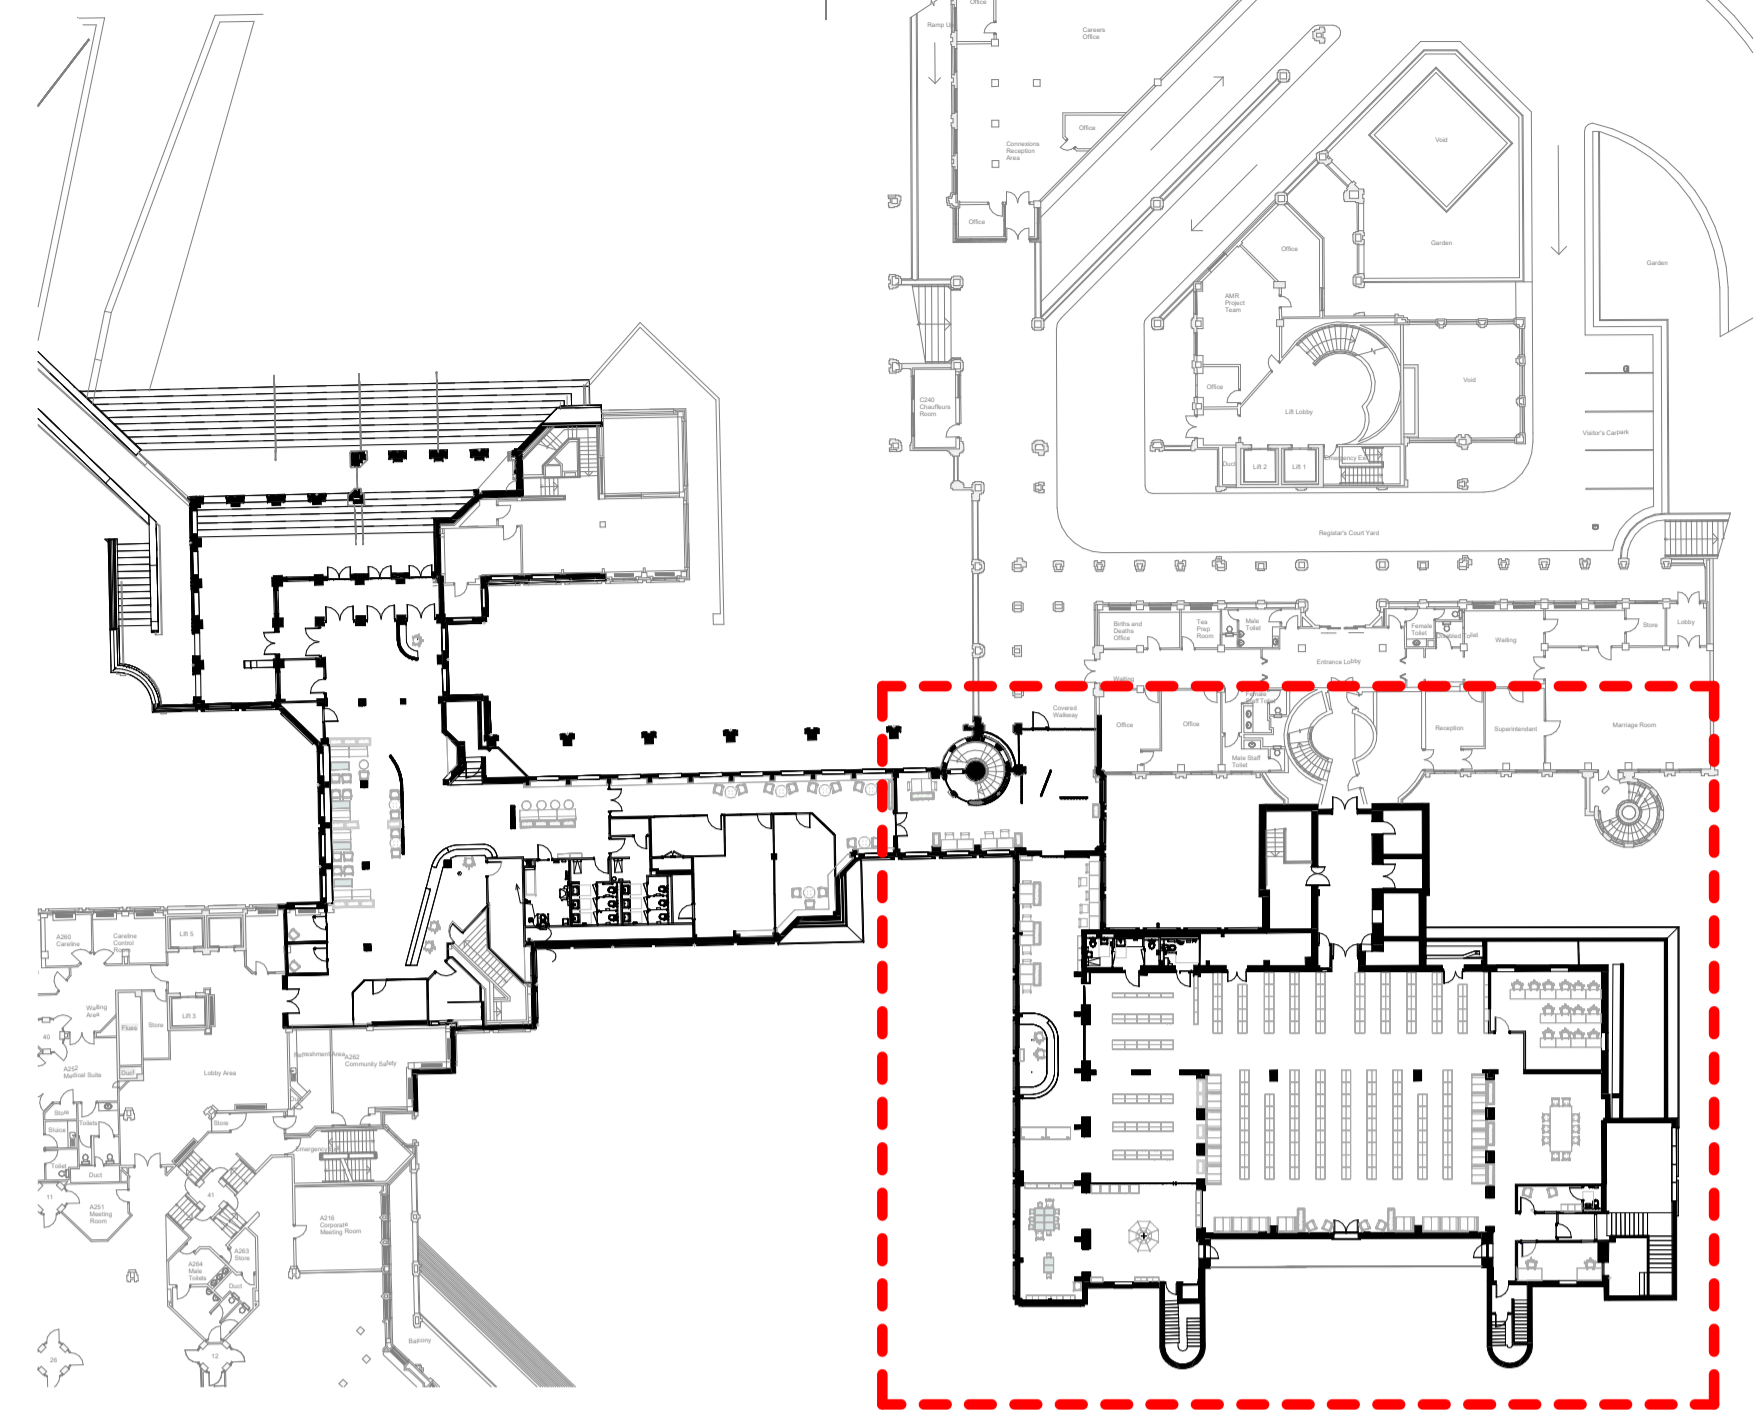

02 Level 2 - Key Plan
1 : 500

Revision	Date	By	Description
B	2024-04	GH	Layout Amended
A	2024-03-08	GH	Issued for Coordination


hunters
 Space One Beadon Road
 London W8 0EA
 T 020 8237 8200
 mail@hunters.co.uk
 www.hunters.co.uk

Middlesex Suite
 Space One, Hammersmith,
 London, W8 0EA

Level 2 - Library Proposed Plan



status code: PLANNING				
reason for issue:				
hunters project number: M9556	client project number: -	scale: As @ A1 indicated	drawn by: Author	checked by: Checker
drawing title: M9556- HUN- APL0008				
revision: B	date: 2024-04			revised by: GH
Layout Amended				

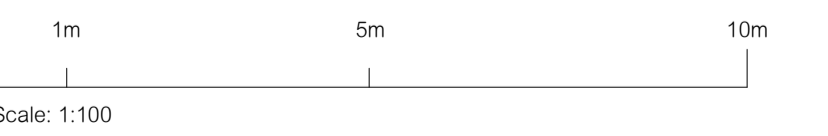

All drawings are to be printed in colour.
 model ref: C:\Revit Local\M9556-HUN-22-XX-M3-0001-Level1 and 2_ChangeOfUse.g_honfi.rvt
 Use figured dimensions only. All levels and dimensions to be checked on site. This drawing is to be read in conjunction with all other relevant drawings and specifications. Hunters is a trading name of Hunter & Partners Limited. © Hunter & Partners Limited. All rights reserved.