


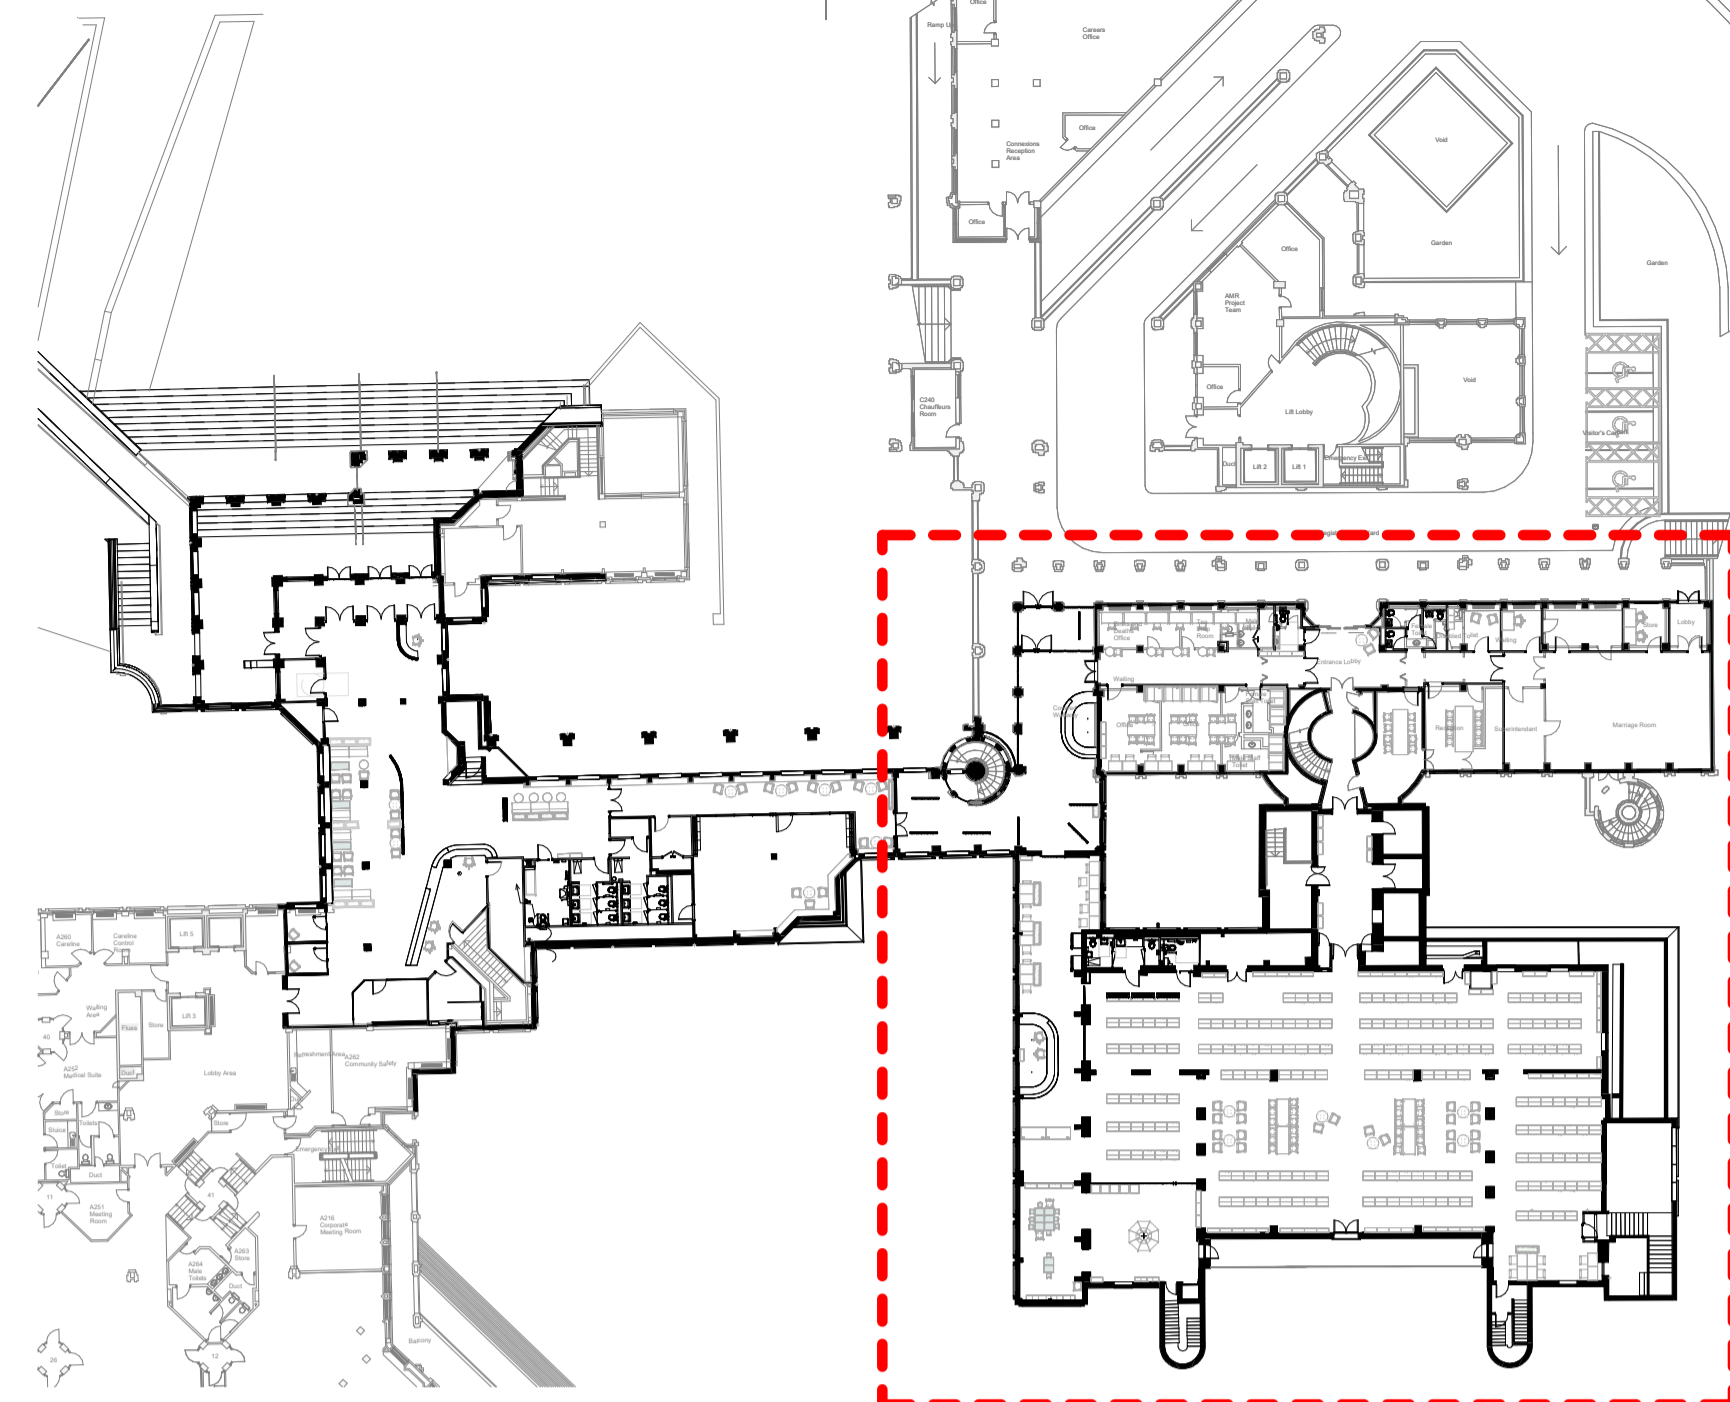

02 Level 2 - Key Plan  
1 : 500



- LEGEND:**
- Childrens
  - Circulation
  - Entrance
  - Exhibition
  - Learning Centre
  - PC Area
  - Public access
  - Reception
  - Seating
  - Service
  - Shelving
  - Staff
  - Tovertafel
  - Vendin Area
  - WC

Revision History


Rev	Date	By	Description
D	2024-05-22	GH	Issued for Planning
C	2024-05	GH	Planning Addendum-extended library
B	2024-04	GH	Layout Amended
A	2024-03-08	GH	Issued for Coordination

**hunters**

Space One Beadon Road  
London W8 0EA  
T 020 8237 8200  
mail@hunters.co.uk  
www.hunters.co.uk

**Middlesex Suite**  
Space One, Hammersmith,  
London, W8 0EA

**Level 2 - Library Proposed Plan**

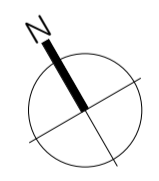

status code: **PLANNING**


reason for issue:

hunters project number:	client project number:	scale:	drawn by:	checked by:
M9556	-	As @ A1 indicated	Author	Checker

drawing title:  
**M9556- HUN- APL0008**

revision:	date:	revised by:
<b>D</b>	2024-05-22	GH

Issued for Planning

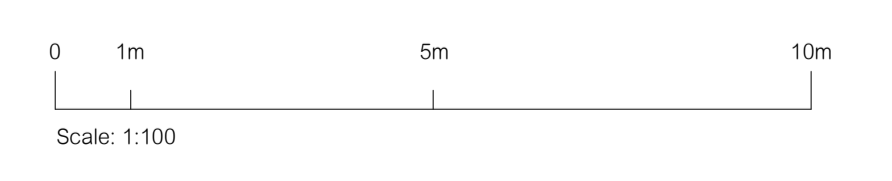

01 Level-2 - Proposed Layout  
1 : 100

All drawings are to be printed in colour.  
model ref: C:\R\Local\M9556-HUN-22-00-M3-0001-MAIN MODEL\_g\_horti.rvt  
Use figured dimensions only. All levels and dimensions to be checked on site. This drawing is to be read in conjunction with all other relevant drawings and specifications. Hunters is a trading name of Hunter & Partners Limited. © Hunter & Partners Limited. All rights reserved.