



01 Existing Platform Lift Arrangement  
1 : 100

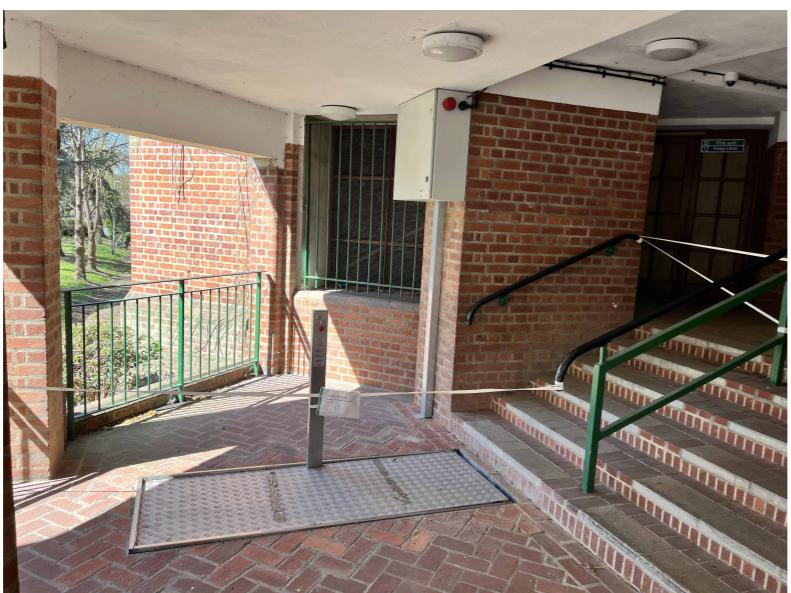

View of the existing platform lift (out of service).

Location of platform lift

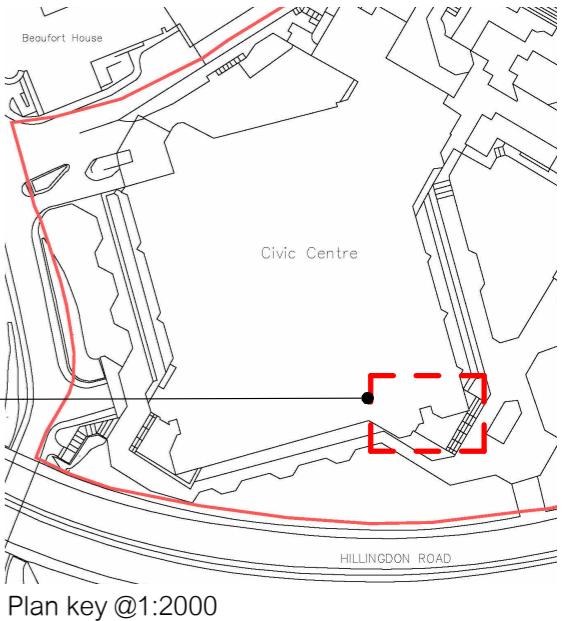

A 20.05.2025 WN Platform lift arrangement  
Revision Date Revised by


Revision History

hunters

Space One Beaufort Road  
London W6 0EA  
T 020 8237 8200  
mail@hunters.co.uk  
www.hunters.co.uk

**Hunters**  
Space One, Hammersmith,  
London, W6 0EA

**Existing Plan - LBH Civic Centre  
2-South Platform Lift Arrangement**

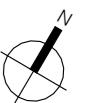

Issued for Planning

hunters project number: M10162  
client project number: -  
drawing title: M10162- APL- 002  
revision A date 20.05.2025  
Platform lift arrangement

scale: As indicated @ A3  
drawn by WN checked by GH

drawn by WN checked by GH