


Location of platform lift

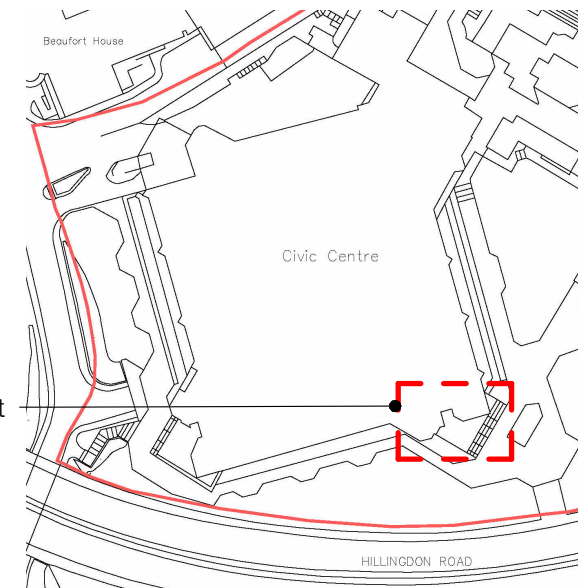

Plan key @1:2000

A
Revision
20.05.2025
WN
Revised by
Platform lift arrangement

Revision History


hunters

Space One Beadon Road
London W6 0EA
T 020 8237 8200
mail@hunters.co.uk
www.hunters.co.uk

Hunters


Space One, Hammersmith,
London, W6 0EA

01 Proposed Platform Lift Arrangement 1 : 100

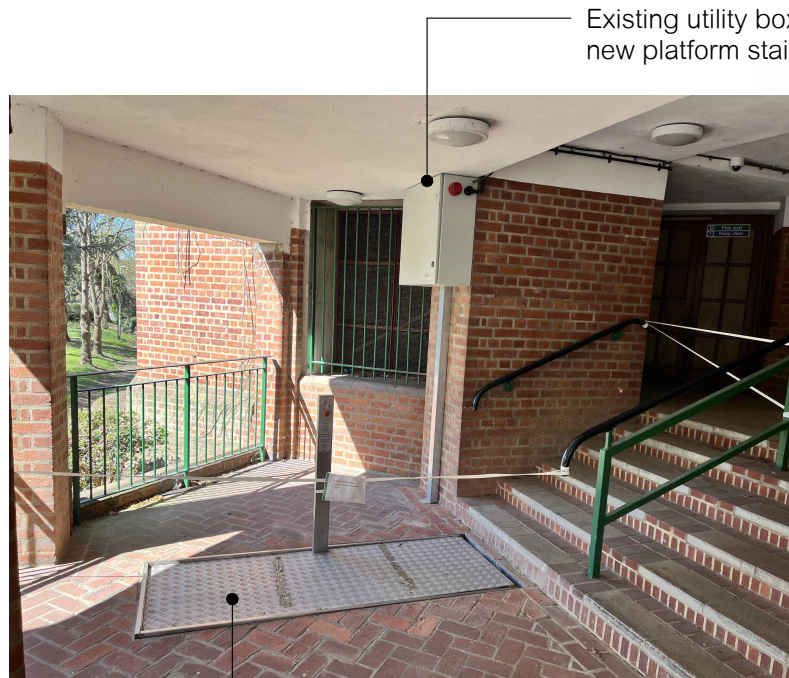

Existing utility box to be repurposed for
new platform stairlift installation.

Existing pit-mounted platform lift
(out of service)

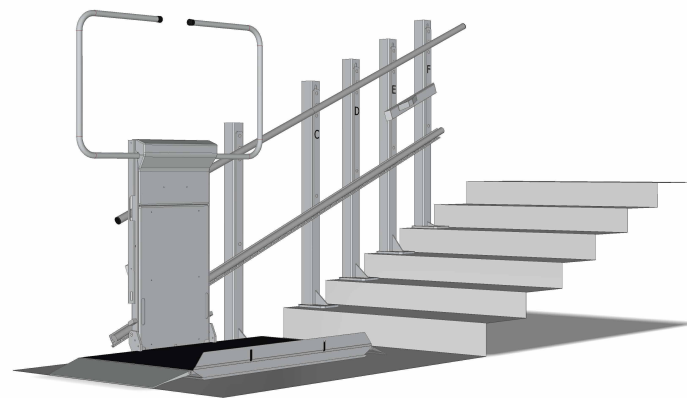

Proposed platform stairlift arrangement (3D view)
with handrails and 90° access ramp.

Proposed Plan - LBH Civic Centre
2-South Platform Lift Replacement

Issued for Planning



hunters project number:
M10162

scale:
As indicated @ A3

client project number:
-

drawn by
WN
checked by
GH

drawing title:
M10162- APL- 003

revision
A
date
20.05.2025
Platform lift arrangement

revised by
WN

0 1m 5m
Scale: 1:100

All drawings are to be printed in colour.

model ref: M:\M10162 Hillingdon Civic Centre repurpose for education\22 Work Stage 2 - Concept Design\22-50 Revit\22-51 Central File\M10162-LBH Civic Centre - 2-South platform lift replacement.rvt
Use figured dimensions only. All levels and dimensions to be checked on site. This drawing is to be read in conjunction with all other relevant drawings and specifications. Hunters is a trading name of Hunter & Partners Limited. © Hunter & Partners Limited. All rights reserved.