


Existing bollards removed and relocated to form part of anti-ram anti-terrorist protection barrier with new public seating and planters

Proposed new planters with trees and integrated seating along the high street. Seating to be anti-ram to form a continuous anti-terrorist protection barrier along high street.

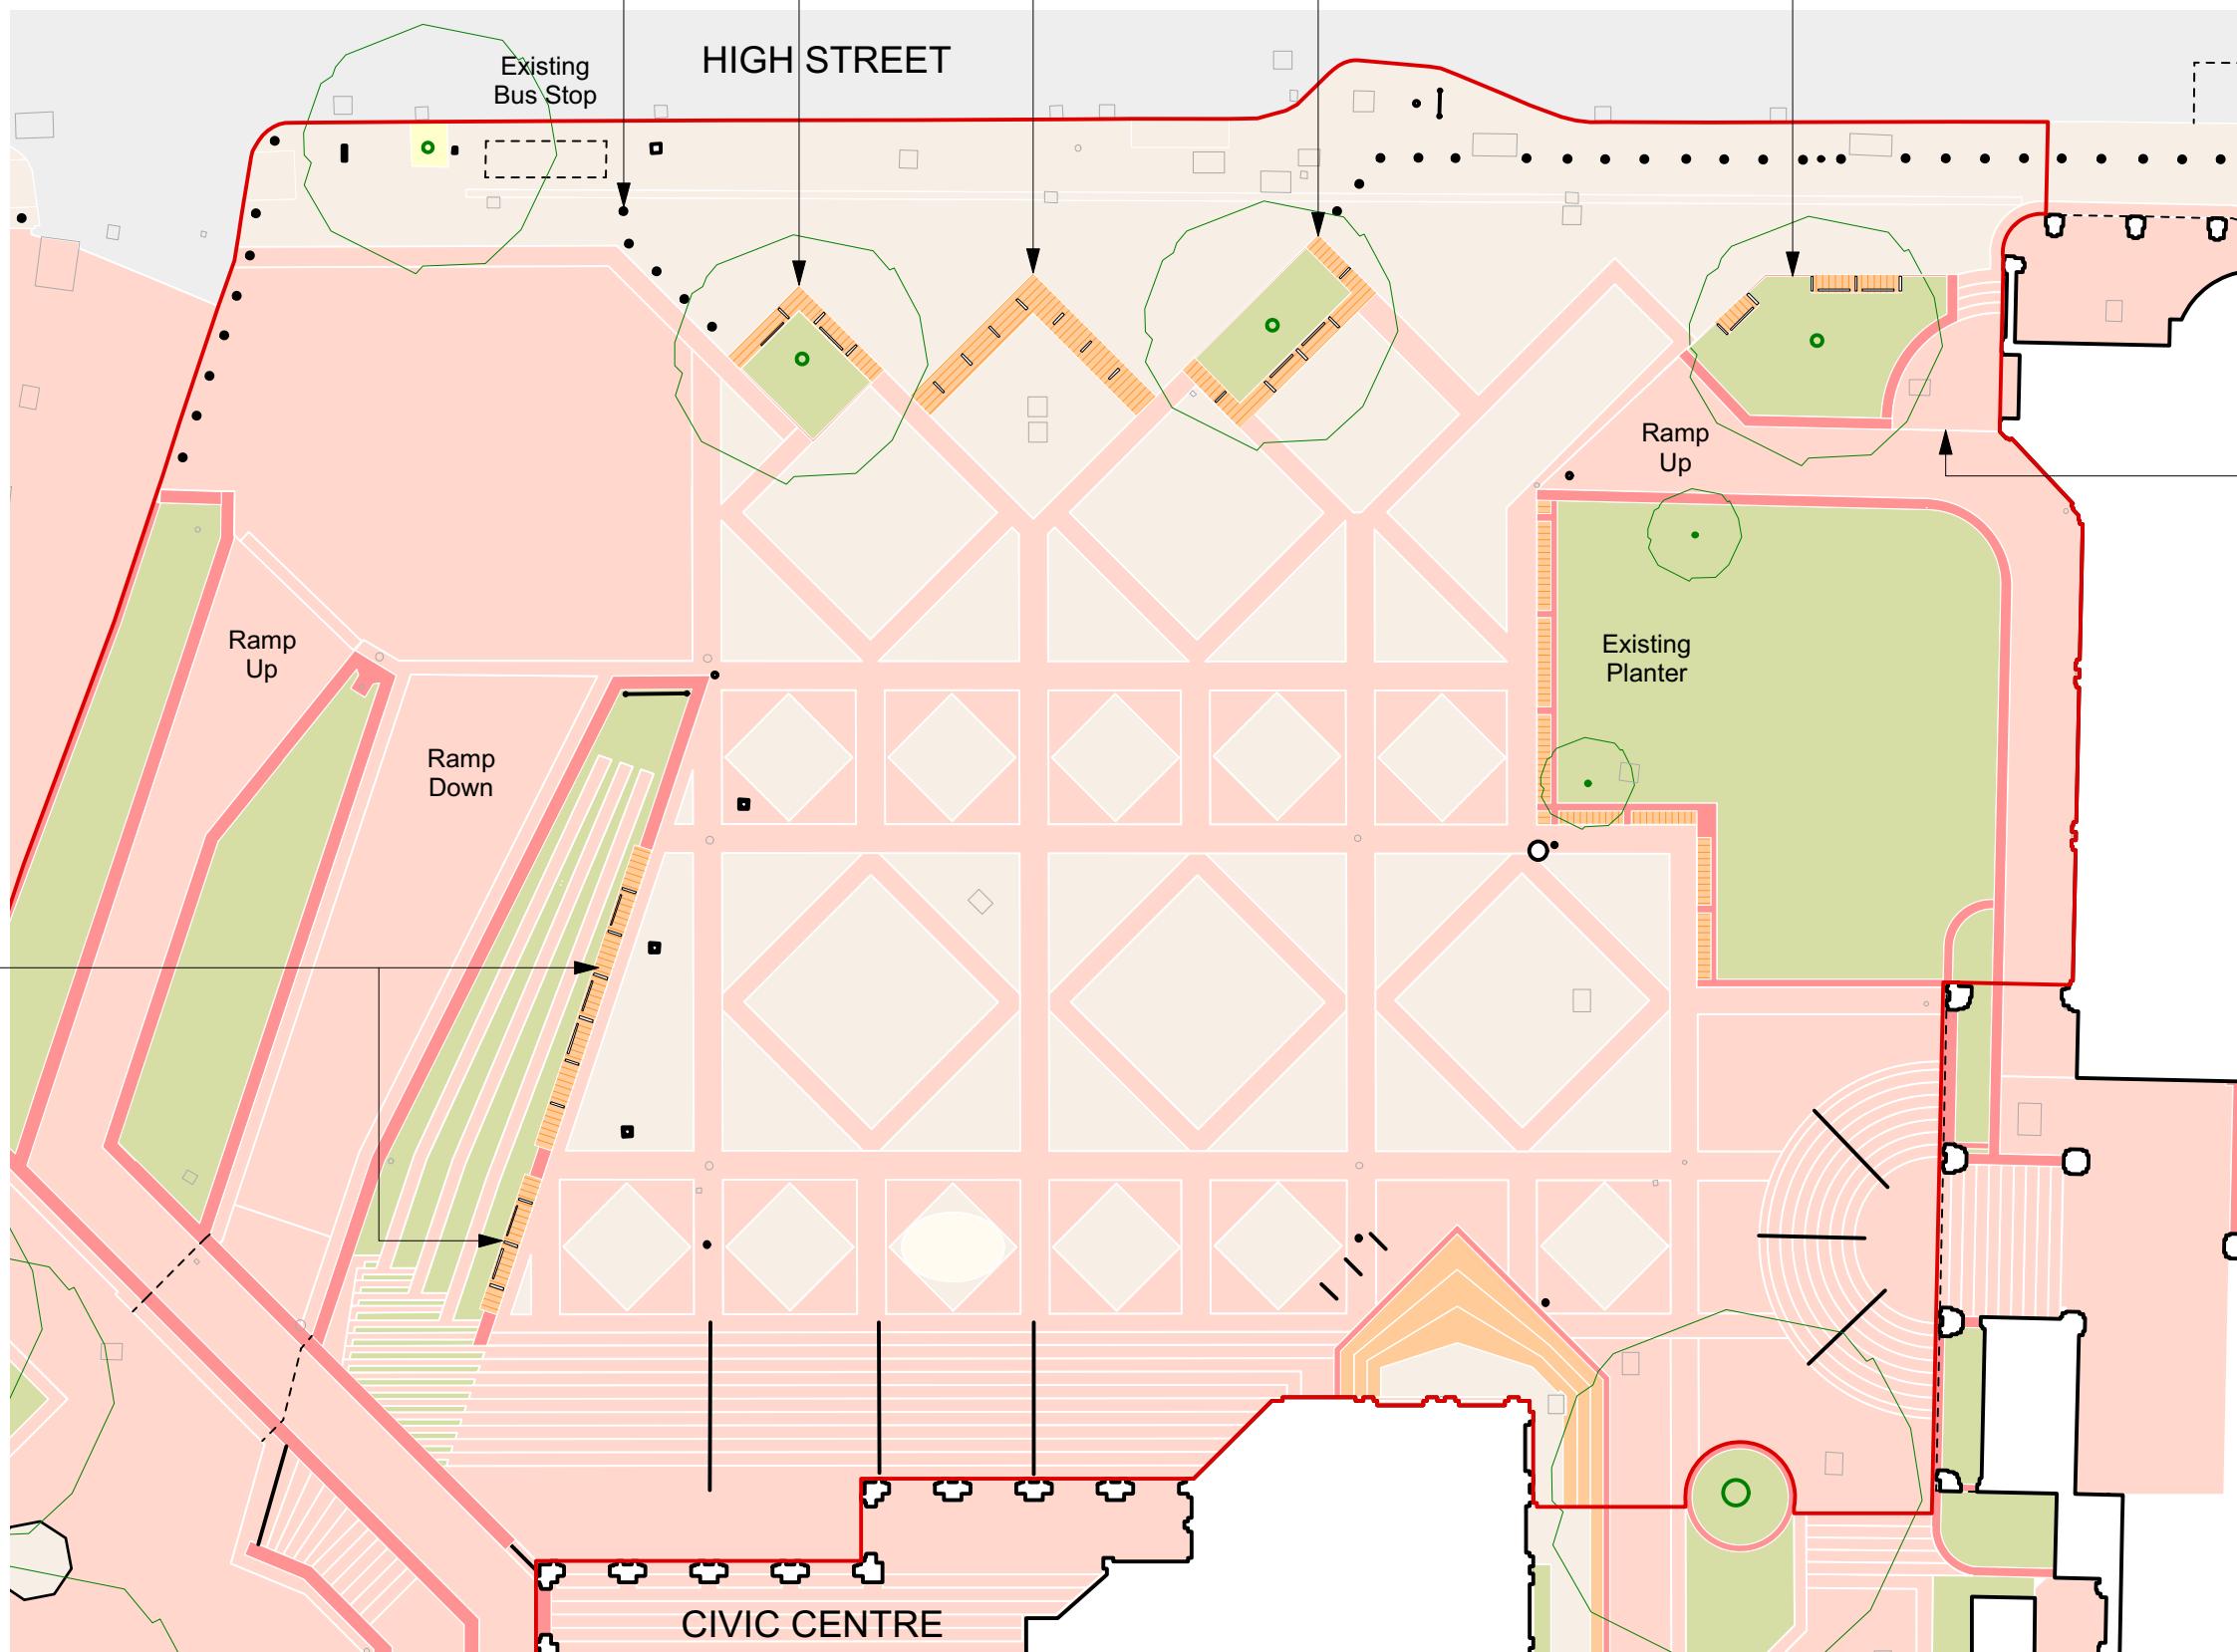

Notes

This drawing is for planning and indicative purposes only. Do not measure or scale directly from this drawing. All dimensions must be verified on site prior to construction. Information regarding existing buildings/site conditions is based on limited visual inspection and available records only. A site survey must be conducted before commencing any construction works. Any discrepancies or omissions must be reported to the designer immediately.

Site Address:
Civic Centre
High Street
Uxbridge
UB8 1UW

Drawing Number: PLN-05
Drawing: Proposed Forecourt Plan
Revision: A
Scale: 1:250 @ A3
Date: Dec 2025