



Notes This drawing is for planning and indicative purposes only. Do not measure or scale directly from this drawing. All dimensions must be verified on site prior to construction. Information regarding existing buildings/site conditions is based on limited visual inspection and available records only. A site survey must be conducted before commencing any construction works. Any discrepancies or omissions must be reported to the designer immediately.	Site Address: Civic Centre High Street Uxbridge UB8 1UW
	Drawing Number: PLN-05 Drawing: Proposed Tree Pit Details Revision: A Scale: 1:50 @ A3 Date: Nov 2025

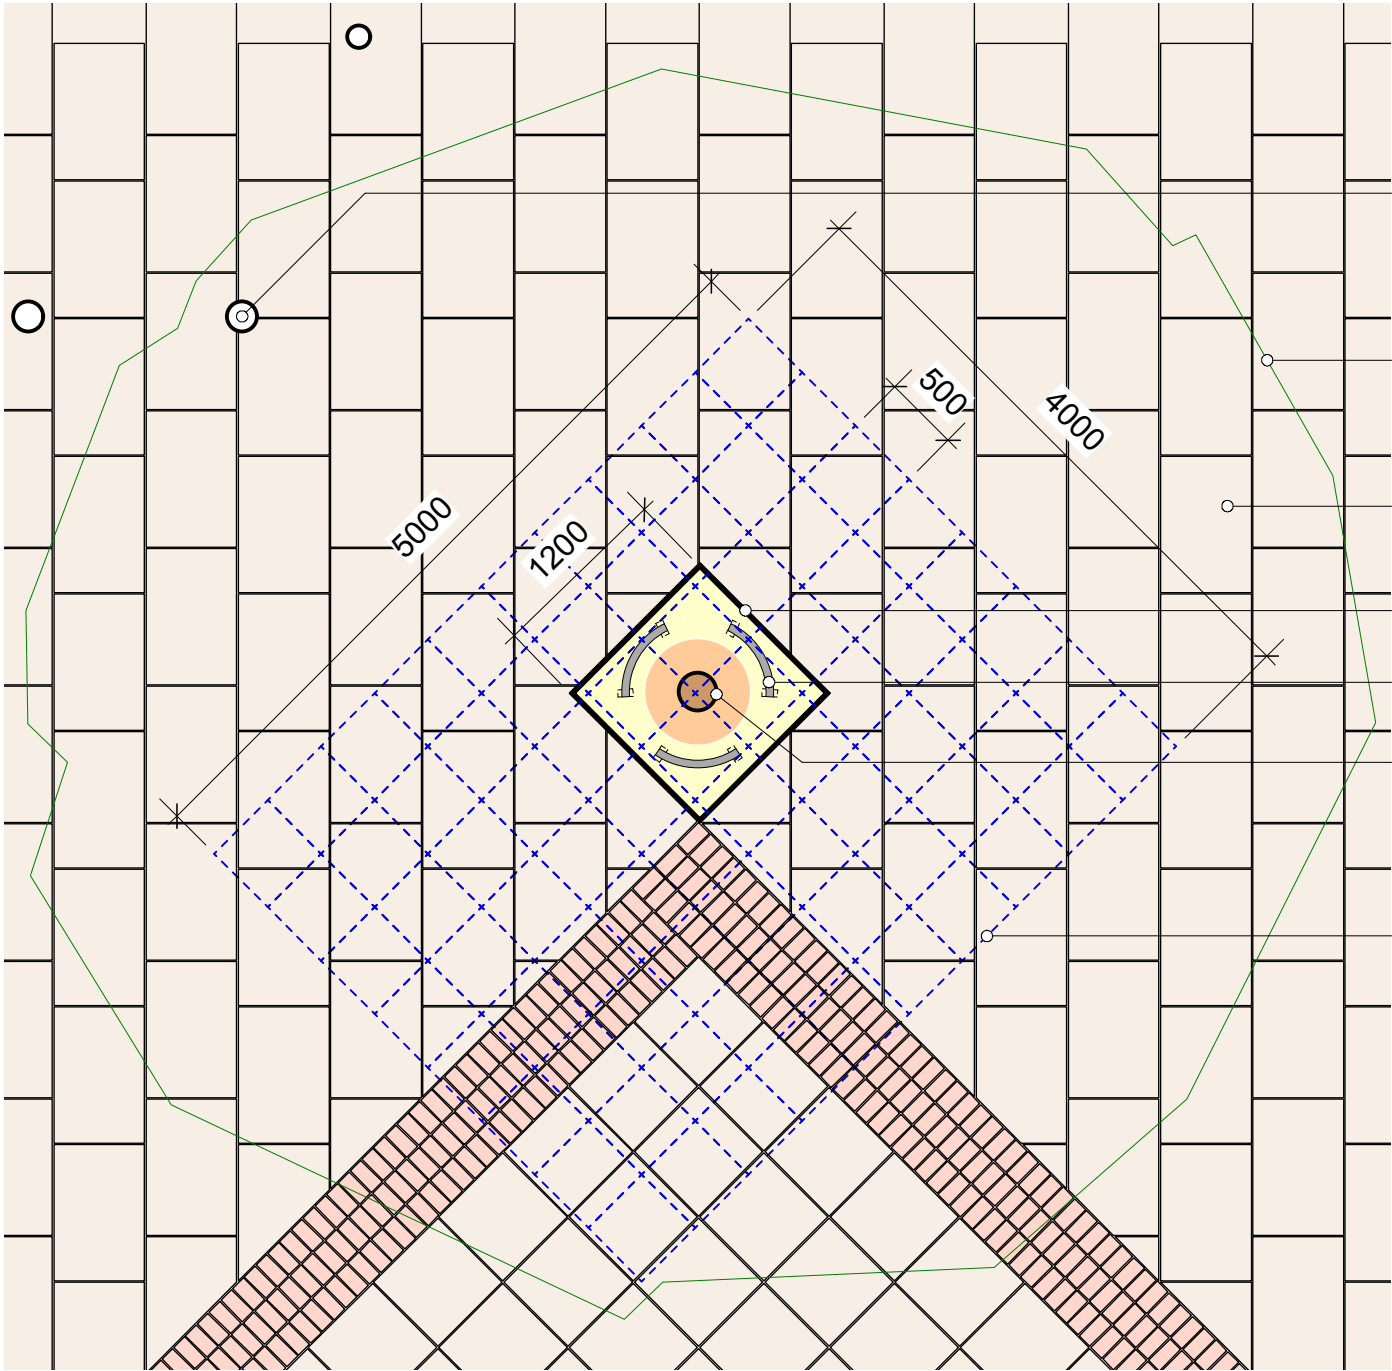

- Location of existing bollards indicatively. Bollards to be retained.
- Indicative extent of tree canopy at full maturity
- Existing surfacing - to be reclaimed and reinstated.
- Perimeter metal edge trim.
- Proprietary circular metal guardrail uprights
- Proposed new tree and 700 mm aperture within the porous resinbound finish for tree growth
- Extent of underground soil cells indicatively.

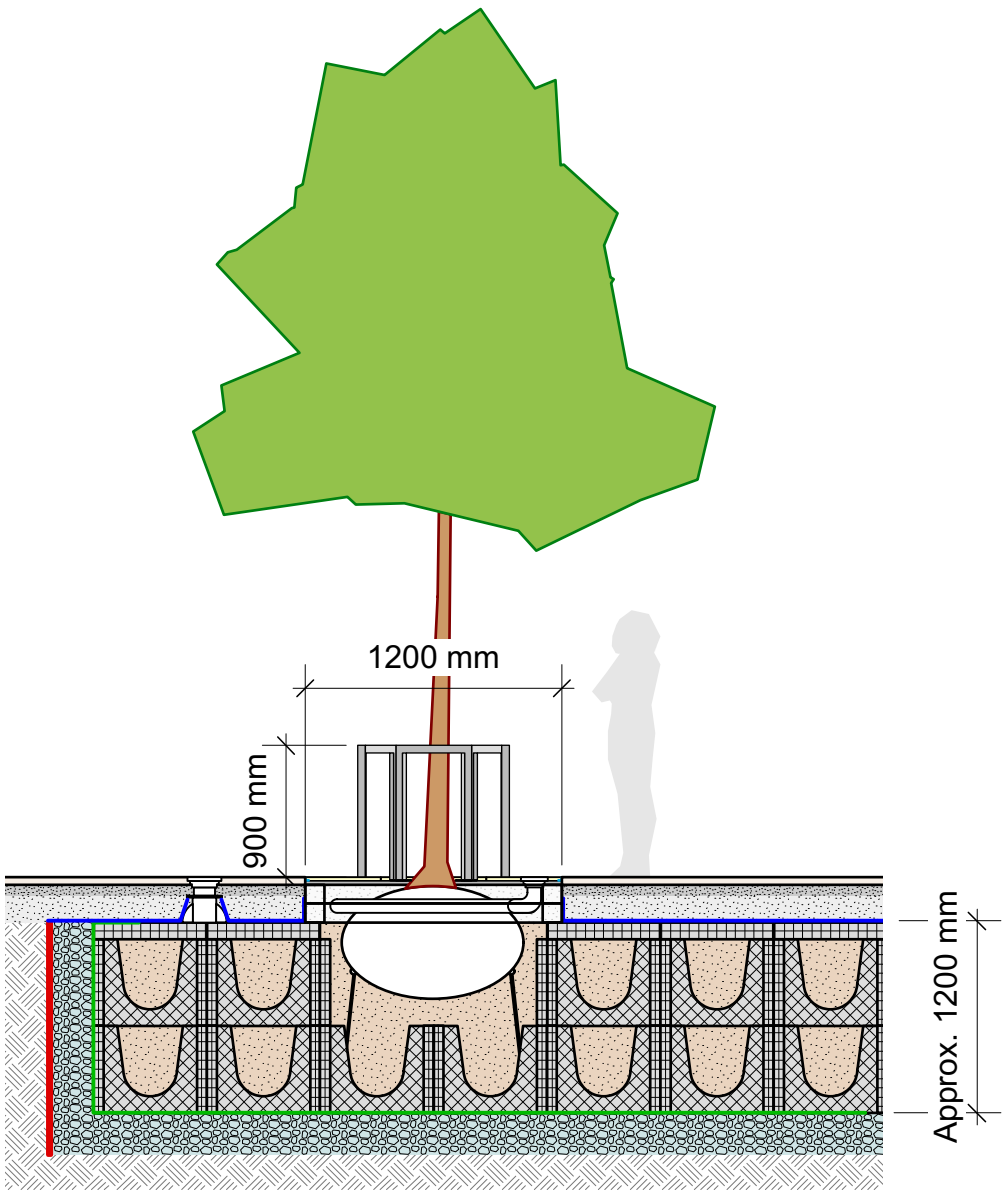

1 Proposed Tree Pit Detail - Plan
 Scale: 1:50 @ A3

2 Proposed Tree Pit Detail - Section
 Scale: 1:50 @ A3