


Notes This drawing is for planning and indicative purposes only. Do not measure or scale directly from this drawing. All dimensions must be verified on site prior to construction. Information regarding existing buildings/site conditions is based on limited visual inspection and available records only. A site survey must be conducted before commencing any construction works. Any discrepancies or omissions must be reported to the designer immediately.	
Site Address: Civic Centre High Street Uxbridge UB8 1UW	
Drawing Number:	PLN-07
Drawing:	Sketch of Proposed Tree Base
Revision:	A
Scale:	N/A
Date:	Nov 2025

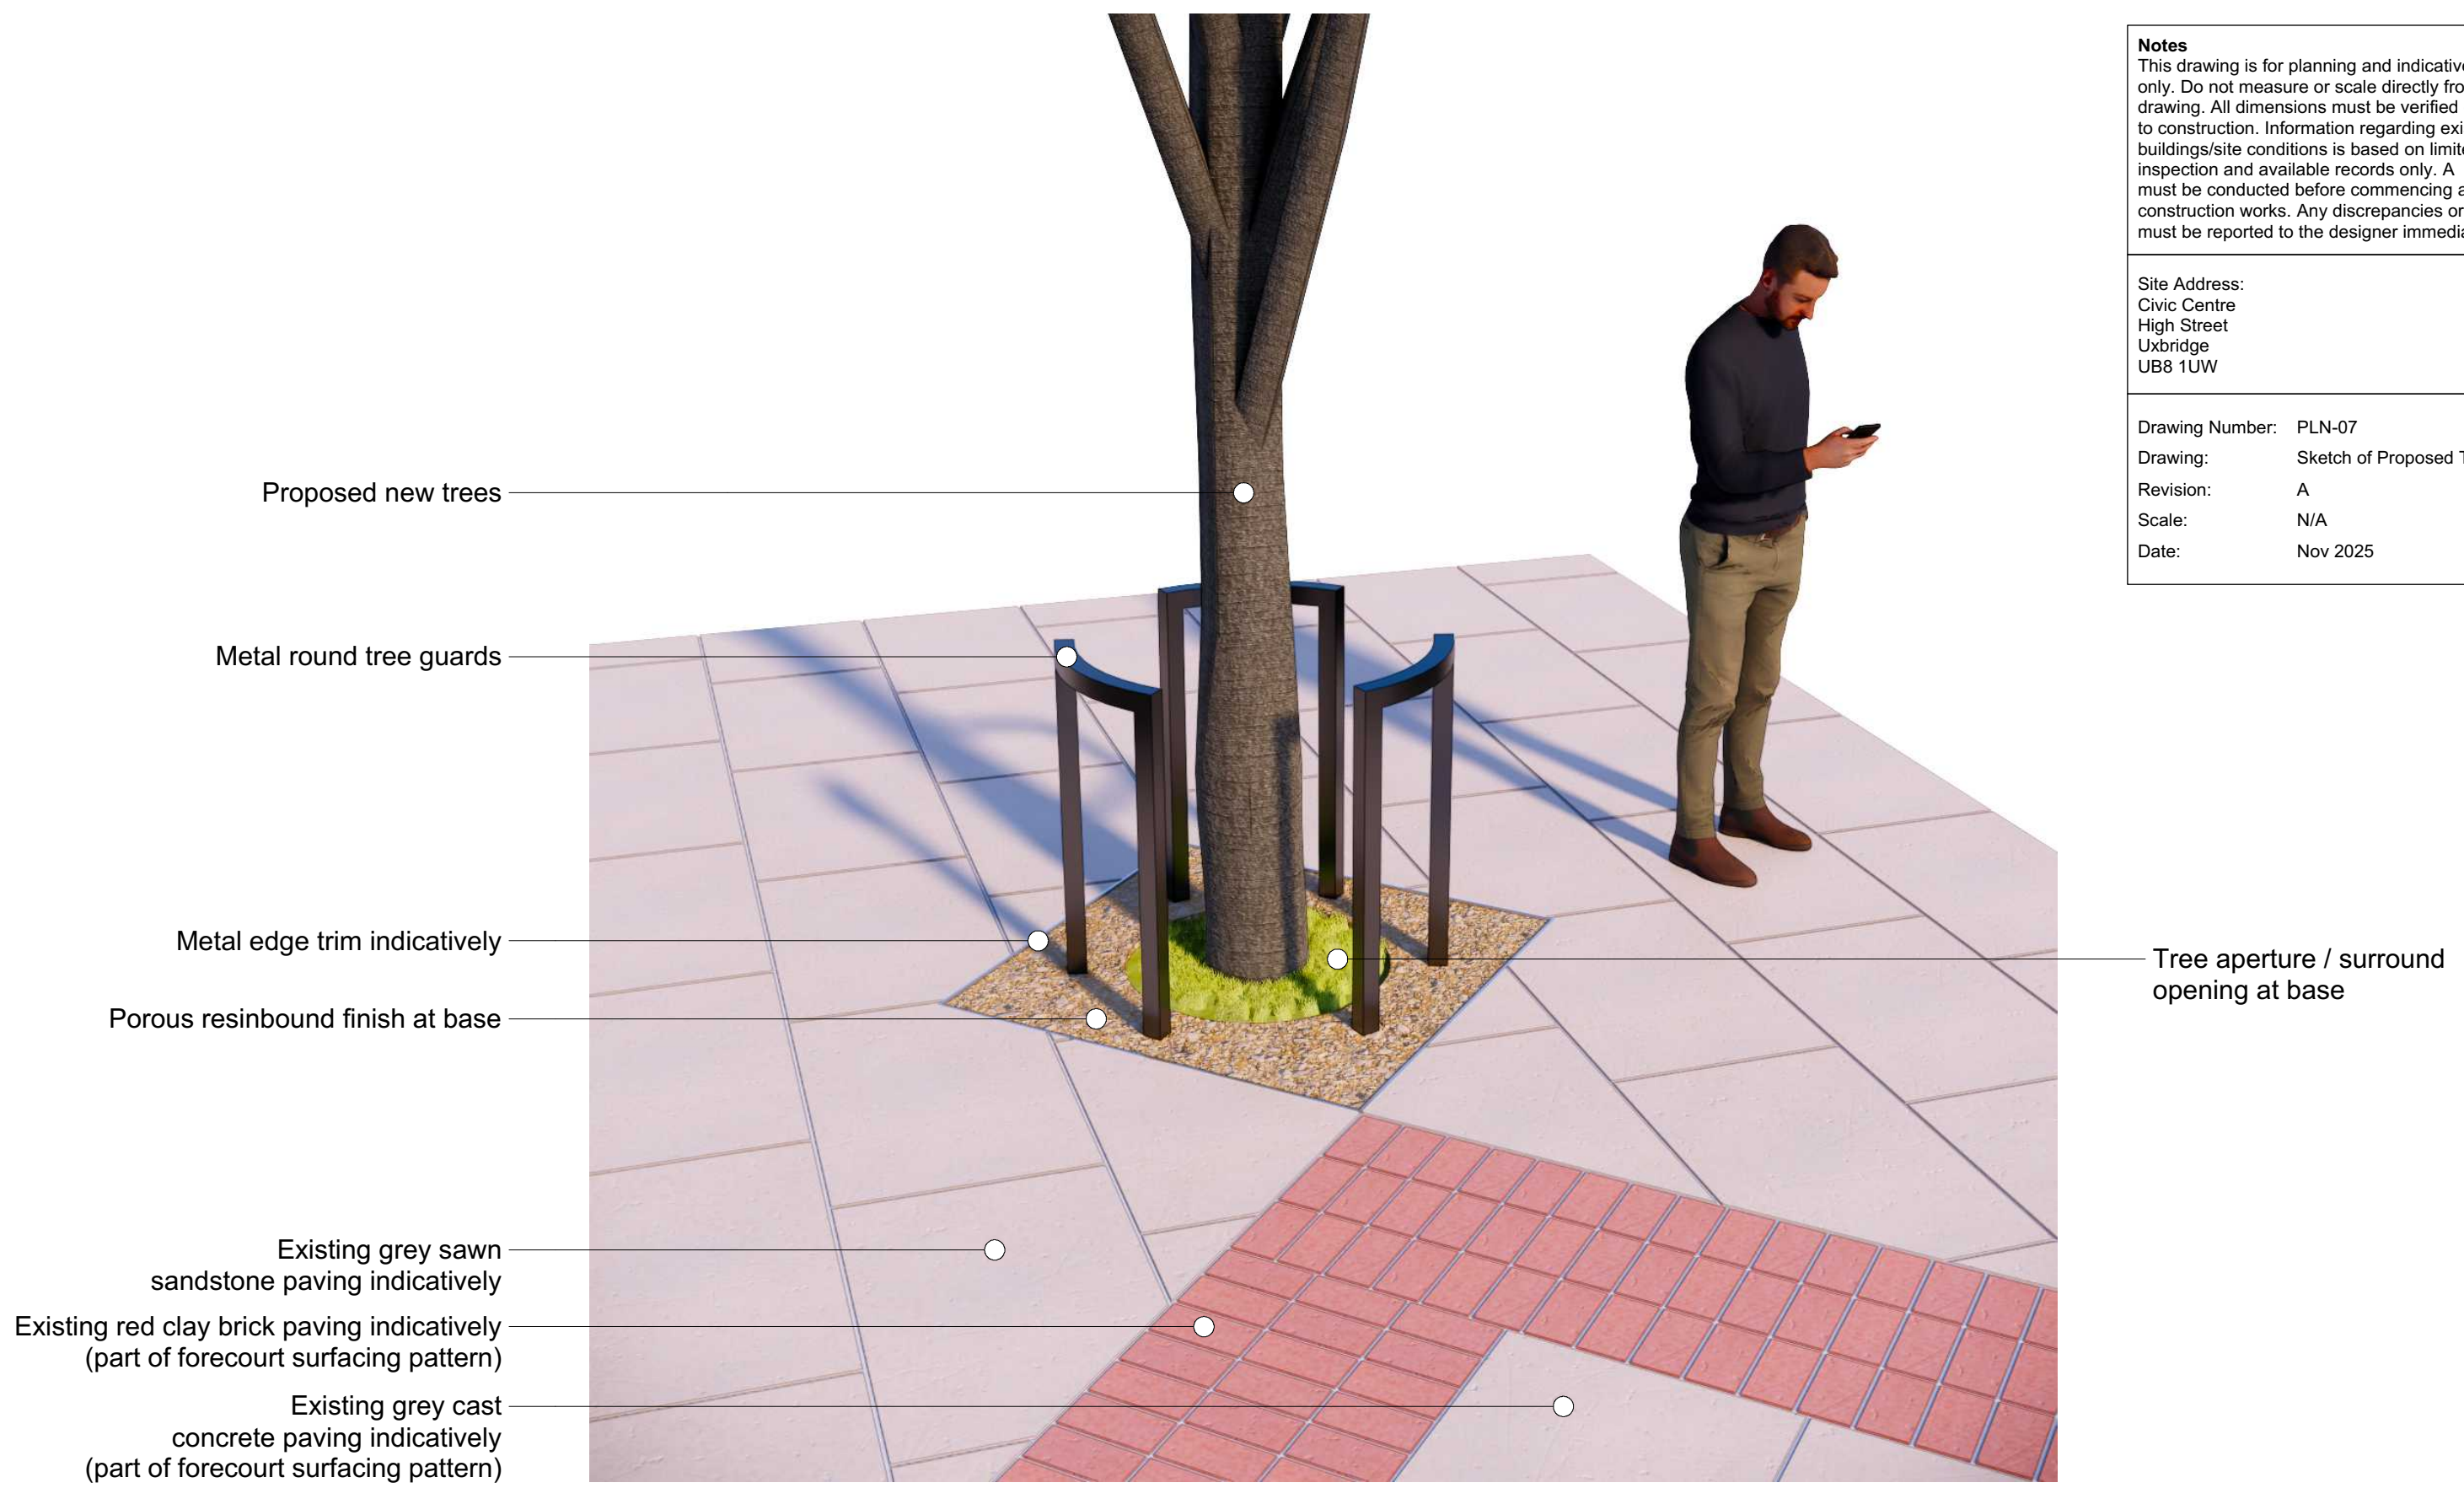

1 Sketch of Proposed Tree Base