


1 Proposed Ramp Design (1:18 falls)  
Scale: 1:75 @ A3

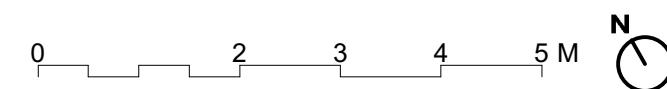

**Notes**  
This drawing is for planning and indicative purposes only. Do not measure or scale directly from this drawing. All dimensions must be verified on site prior to construction. Information regarding existing buildings/site conditions is based on limited visual inspection and available records only. A site survey must be conducted before commencing any construction works. Any discrepancies or omissions must be reported to the designer immediately.

Site Address:  
Civic Centre  
High Street  
Uxbridge  
UB8 1UW

Drawing Number: PLN-11  
Drawing: Proposed Ramp Design Plan  
Revision: A  
Scale: 1:75 @ A3  
Date: Nov 2025