
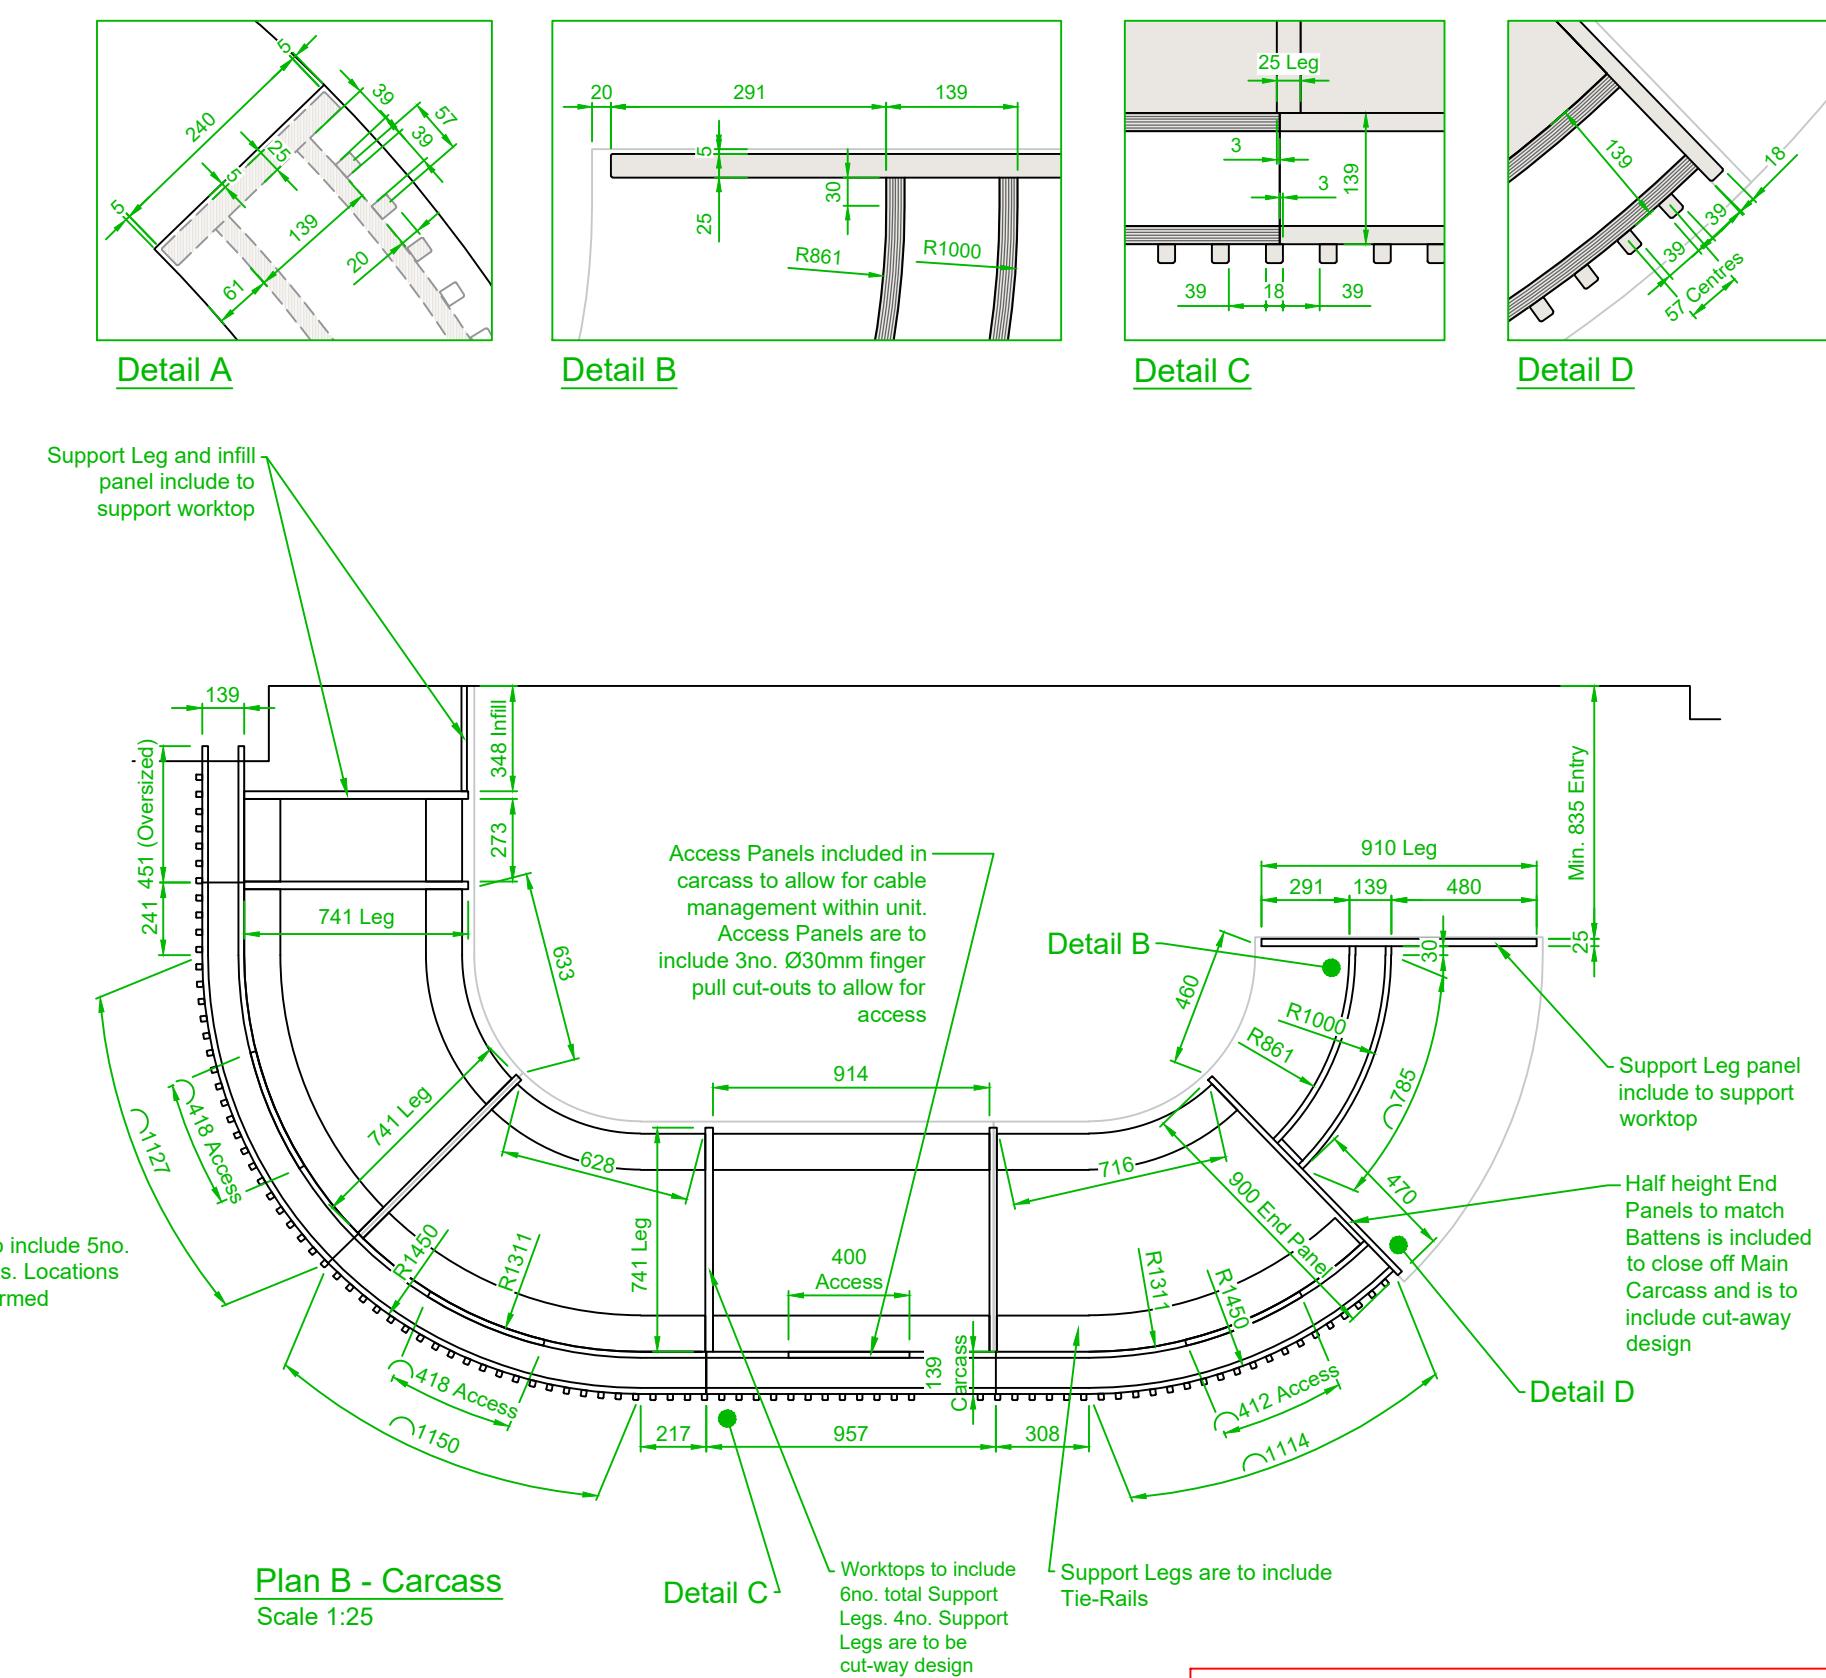


See dwg. 8366_RC04-2_02 for *RC04 Type 2 Information Desk Elevations & Section Details*

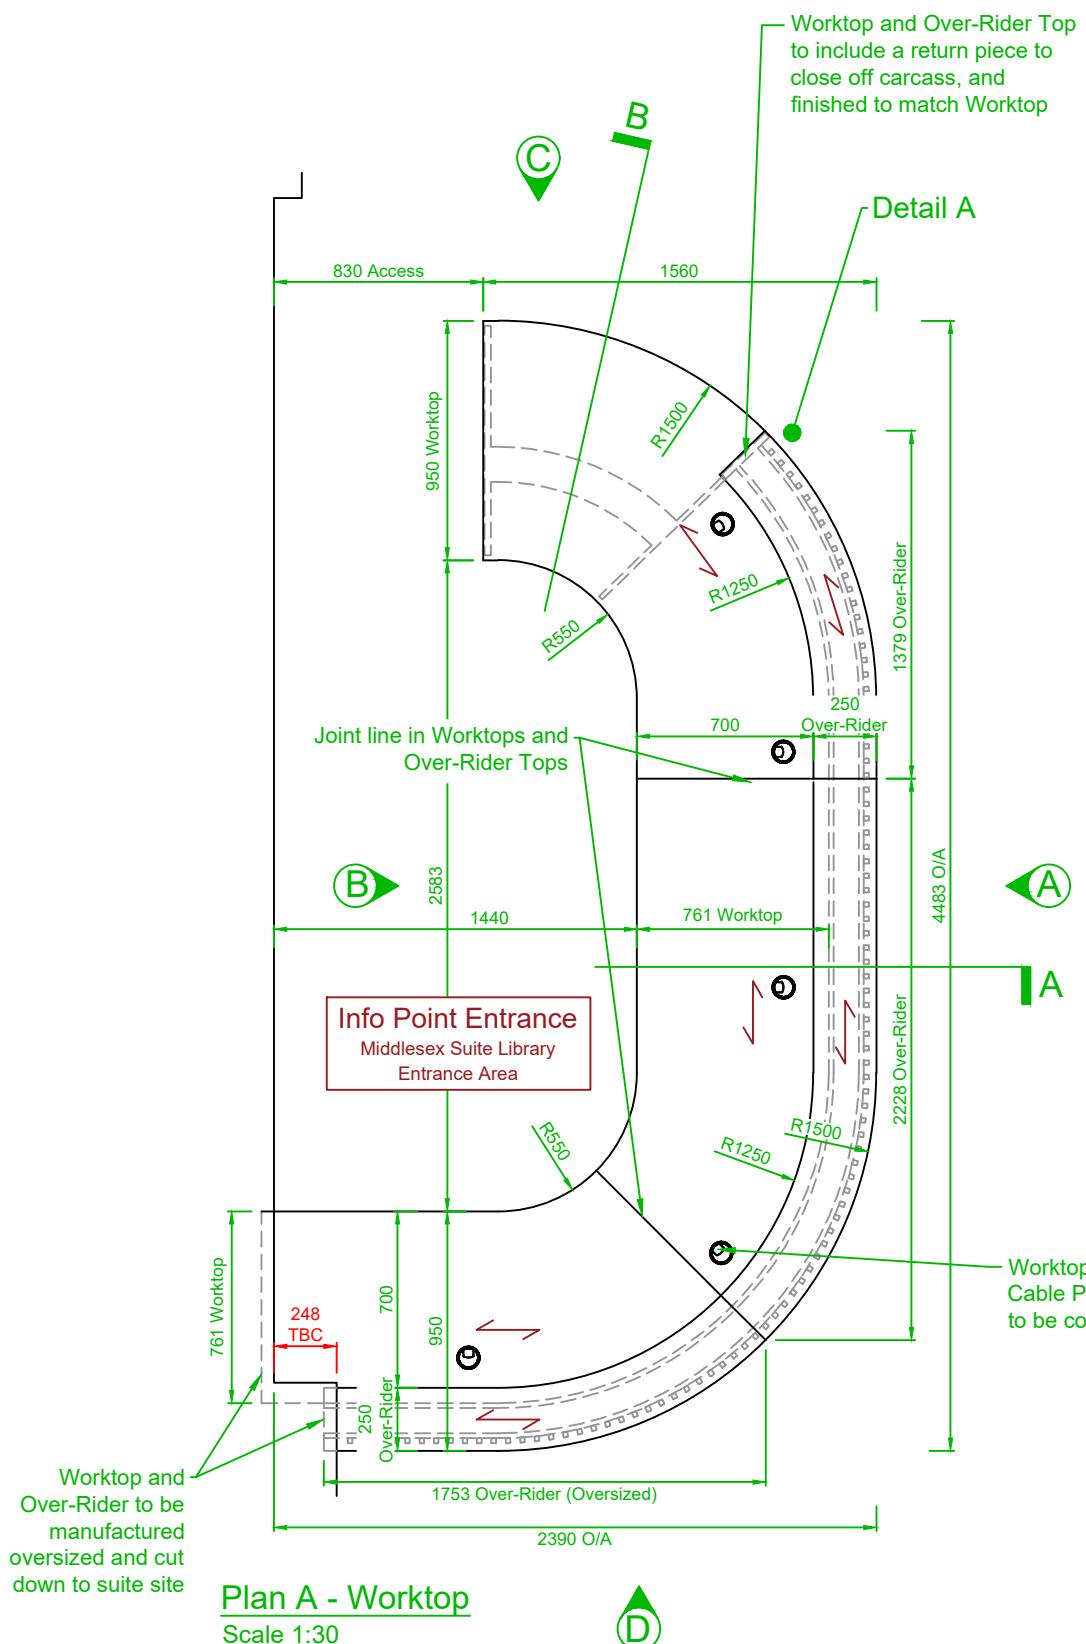

All sizes to be confirmed upon full site survey

Finishes Schedule		Fixings Schedule		Rev D	09.12.2024	Manufacture Issue
Worktop & Over-Rider	25mm Egger H3730 ST10 Natural Hickory MFC with 2mm ABS lipped edges	Cable Ports	Hafele Cable Outlet Ø80mm with Sliding Cover in White Aluminum finish Ref: 631.35.204	Client: Greyline Ltd		
Curved Carcass	6no. layers bonded 3mm MDF finished in Egger H3730 ST10 Natural Hickory laminate	Keku Clips	Hafele push-fit Keku clips Ref: 262.50.313	Project: Hillingborough Civic Centre		
Straight Carcass	18mm MDF finished in Egger H3730 ST10 Natural Hickory laminate and 2mm ABS lipped edges			8366		
Battens	18mm Egger H3730 ST10 Natural Hickory MFC with 2mm ABS lipped edges			Title: Type RC04 Type 2 Joinery Item (Plans)		
End Panel	18mm Egger H3730 ST10 Natural Hickory MFC with 2mm ABS lipped edges					
Support Legs	25mm Egger H3730 ST10 Natural Hickory MFC with 2mm ABS lipped edges			Dwg No: 8366_RC04-2_01		
contained site before al proposal	Straight & Curved Plinths	6no. layers bonded 3mm MDF / 18mm MDF finished in Lawcris 1101 BR Brushed Stainless Steel Metal Laminate (METAL1101)			Drawn: HB	Checked: DH
					Scale: As Indicated	Sheet Size: A3