



All sizes to be confirmed upon full site survey


See dwg. 8366_RC04-2_01 for RC04 Type 2 Information Desk Plan Details

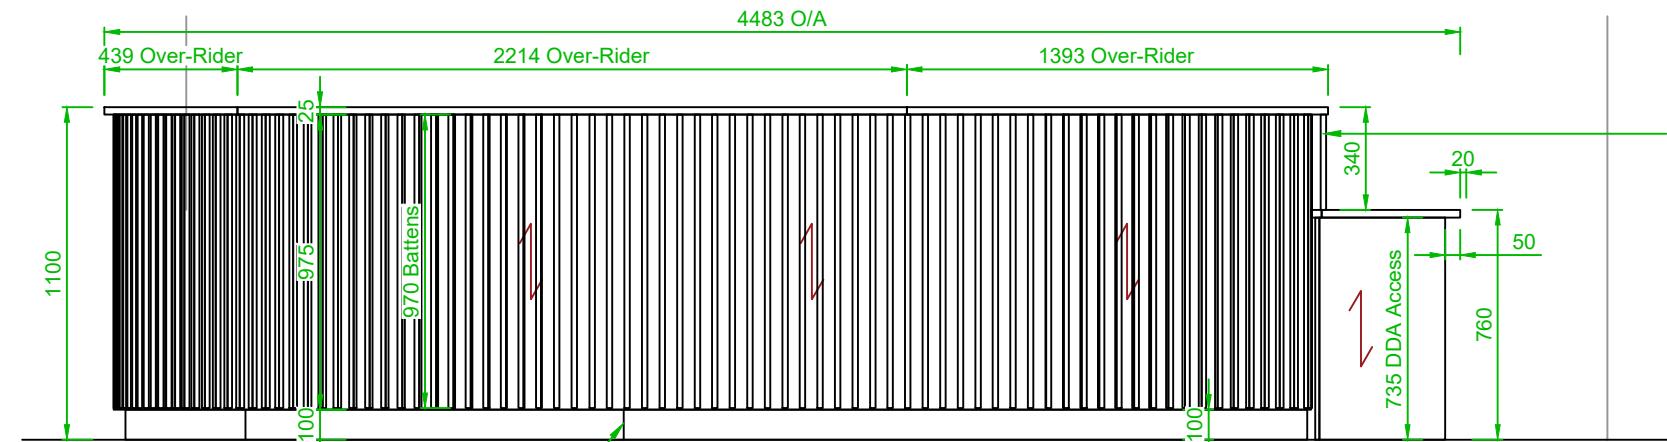

Elevation A
Scale 1:25

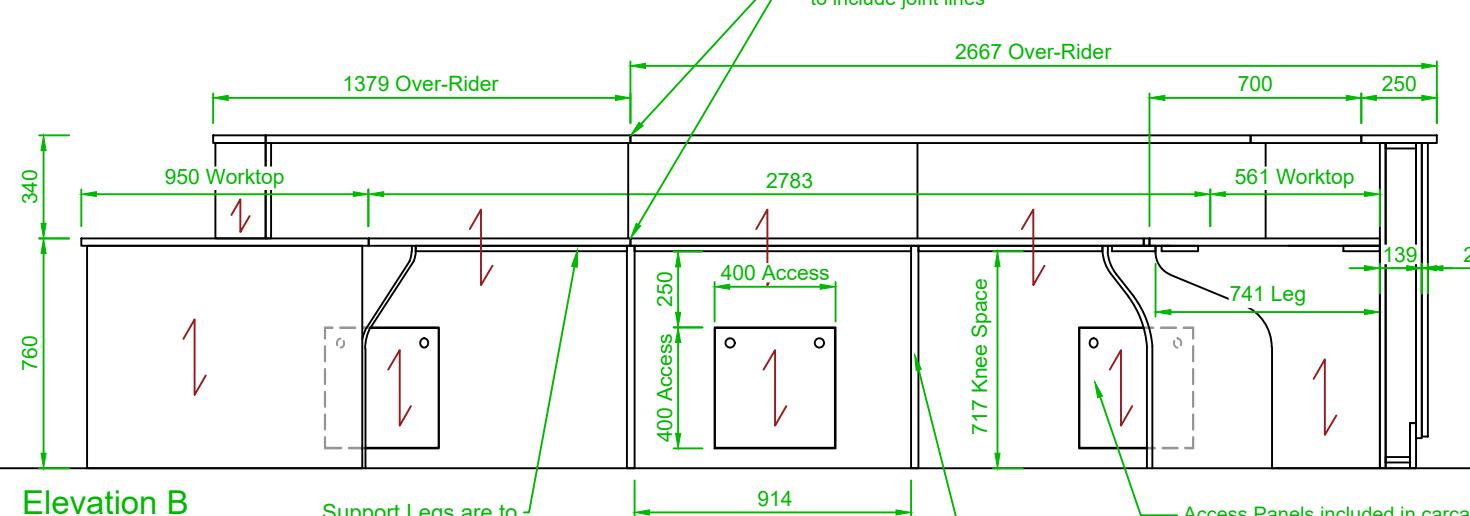

Elevation B
Scale 1:25

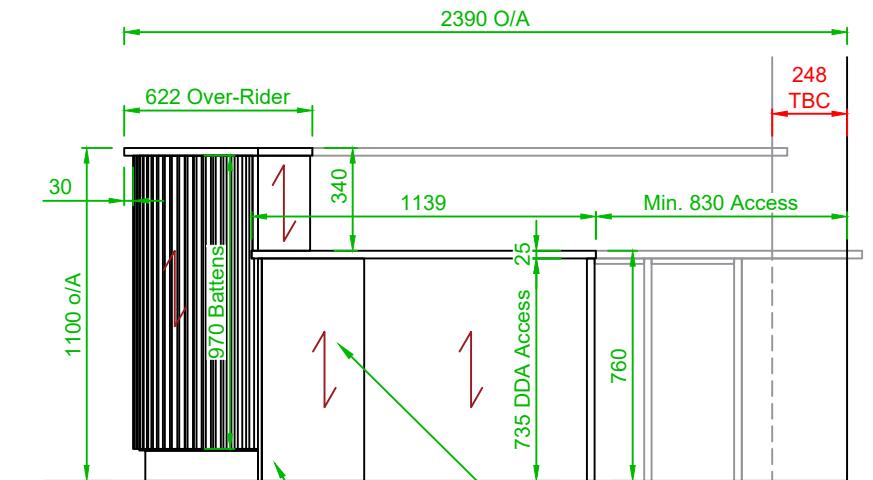

Elevation C
Scale 1:25

Worktop and Over-Rider Top to include a return piece to close off carcass, and finished to match Worktop

Over-Rider Worktop is to be fitted onto carcass via locator dowels


Expected 3-Part Trunking to be supplied and fitted by Others

Access Panels included in carcass to allow for cable management within unit. Access Panels are to include 3no. Ø30mm finger pull cut-outs to allow for access


Plinth to include joint lines in laminate
Worktops and Over-Rider Tops are to include joint lines
Support Legs are to include Tie-Rails
Access Panels included in carcass to allow for cable management within unit. Access Panels are to include 3no. Ø30mm finger pull cut-outs to allow for access
Worktops to include 6no. total Support Legs. 4no. Support Legs are to be cut-way design

25mm Egger H3730 ST10 Natural Hickory MFC with 2mm ABS lipped edges
6no. layers bonded 3mm MDF finished in Egger H3730 ST10 Natural Hickory laminate
18mm MDF finished in Egger H3730 ST10 Natural Hickory laminate and 2mm ABS lipped edges
18mm Egger H3730 ST10 Natural Hickory MFC with 2mm ABS lipped edges
18mm Egger H3730 ST10 Natural Hickory MFC with 2mm ABS lipped edges
25mm Egger H3730 ST10 Natural Hickory MFC with 2mm ABS lipped edges
6no. layers bonded 3mm MDF / 18mm MDF finished in Lawcris 1101 BR Brushed Stainless Steel Metal Laminate (METAL1101)


Finishes Schedule		Fixings Schedule		Rev D	09.12.2024	Manufacture Issue
Worktop & Over-Rider	25mm Egger H3730 ST10 Natural Hickory MFC with 2mm ABS lipped edges	Cable Ports	Hafele Cable Outlet Ø80mm with Sliding Cover in White Aluminum finish Ref: 631.35.204	Client:	Greylime Ltd	
Curved Carcass	6no. layers bonded 3mm MDF finished in Egger H3730 ST10 Natural Hickory laminate	Keku Clips	Hafele push-fit Keku clips Ref: 262.50.313	Project:	Hillingborough Civic Centre	8366
Straight Carcass	18mm MDF finished in Egger H3730 ST10 Natural Hickory laminate and 2mm ABS lipped edges			Title:	Type RC04 Type 2 Joinery Item (Elevations & Sections)	
Battens	18mm Egger H3730 ST10 Natural Hickory MFC with 2mm ABS lipped edges			Dwg No:	8366_RC04-2_02	
End Panels	18mm Egger H3730 ST10 Natural Hickory MFC with 2mm ABS lipped edges			Drawn:	HB	Checked: DH
Support Legs	25mm Egger H3730 ST10 Natural Hickory MFC with 2mm ABS lipped edges			Scale:	As Indicated	Sheet Size: A3
Straight & Curved Plinths	6no. layers bonded 3mm MDF / 18mm MDF finished in Lawcris 1101 BR Brushed Stainless Steel Metal Laminate (METAL1101)					

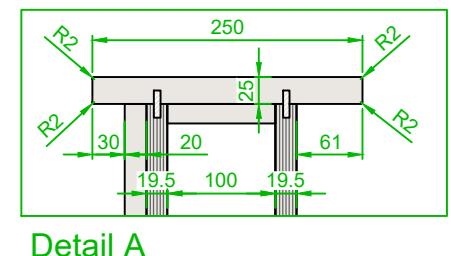


Detail A

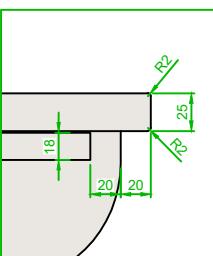


Detail B

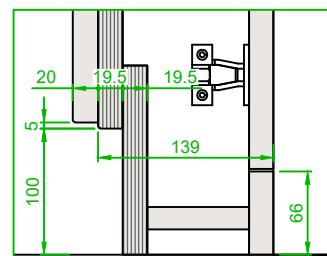

Detail C

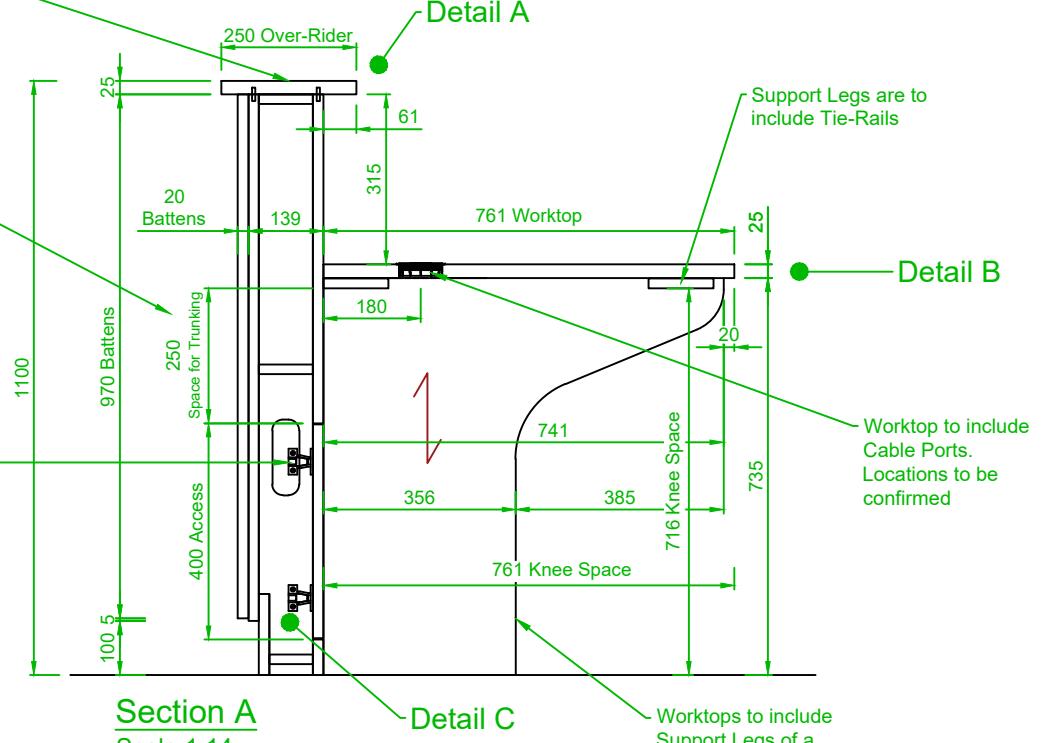

Section A
Scale 1:14

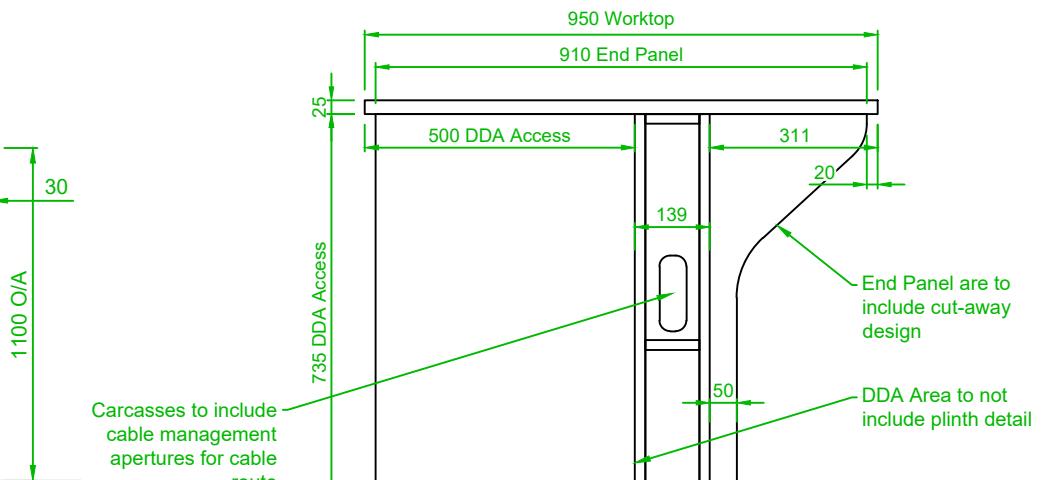

Section B
Scale 1:14