




See dwg. 8366_RC04_01 for RC04 Information Desk Plan Details

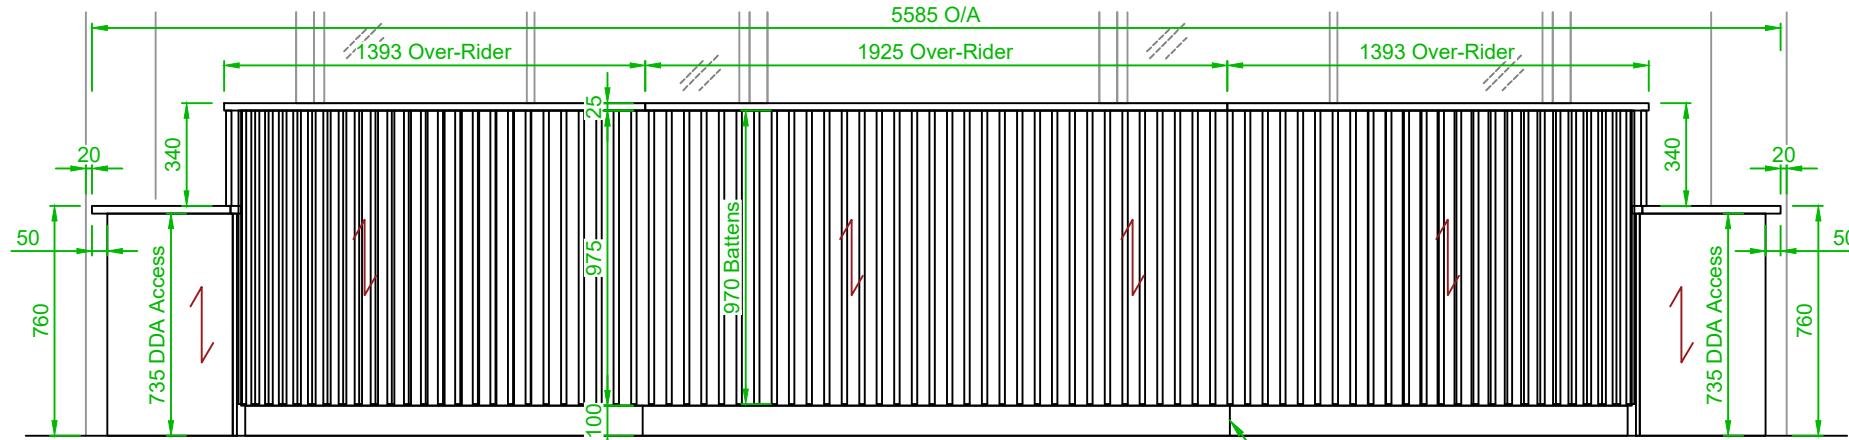


Elevation A
Scale 1:25

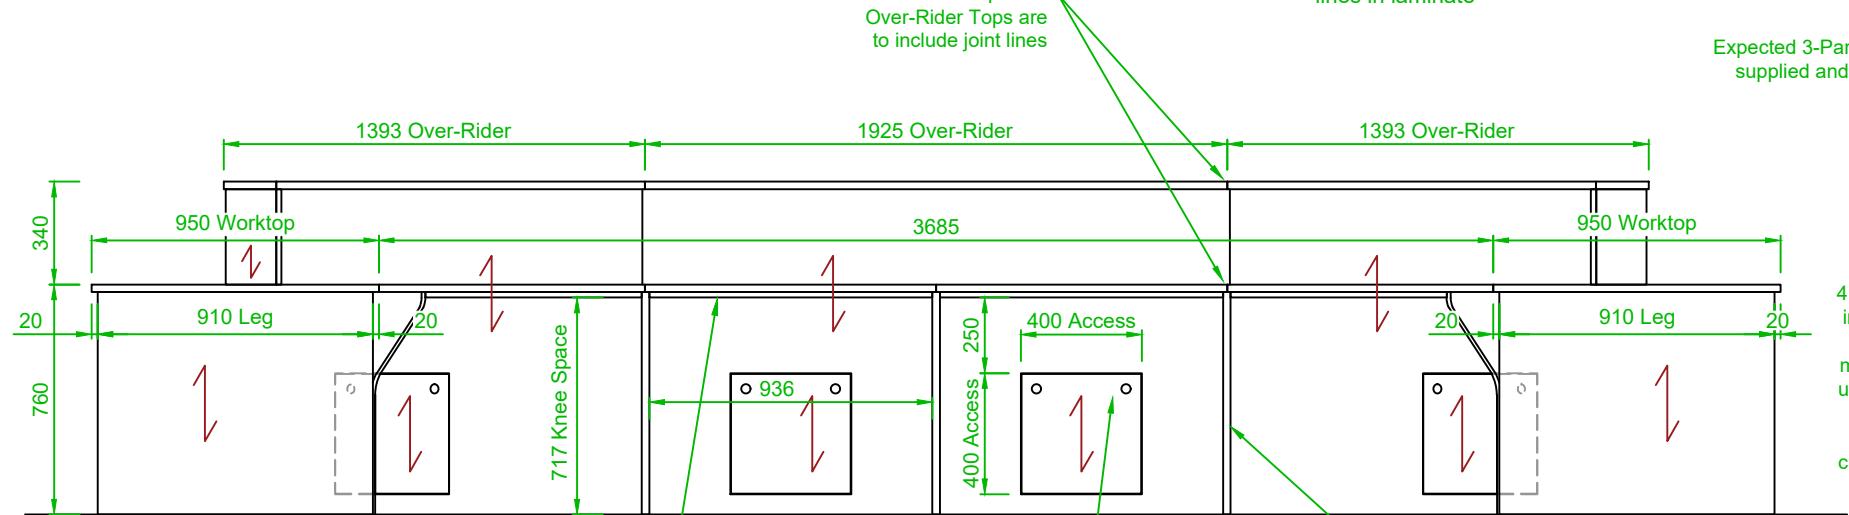


Elevation B
Scale 1:25

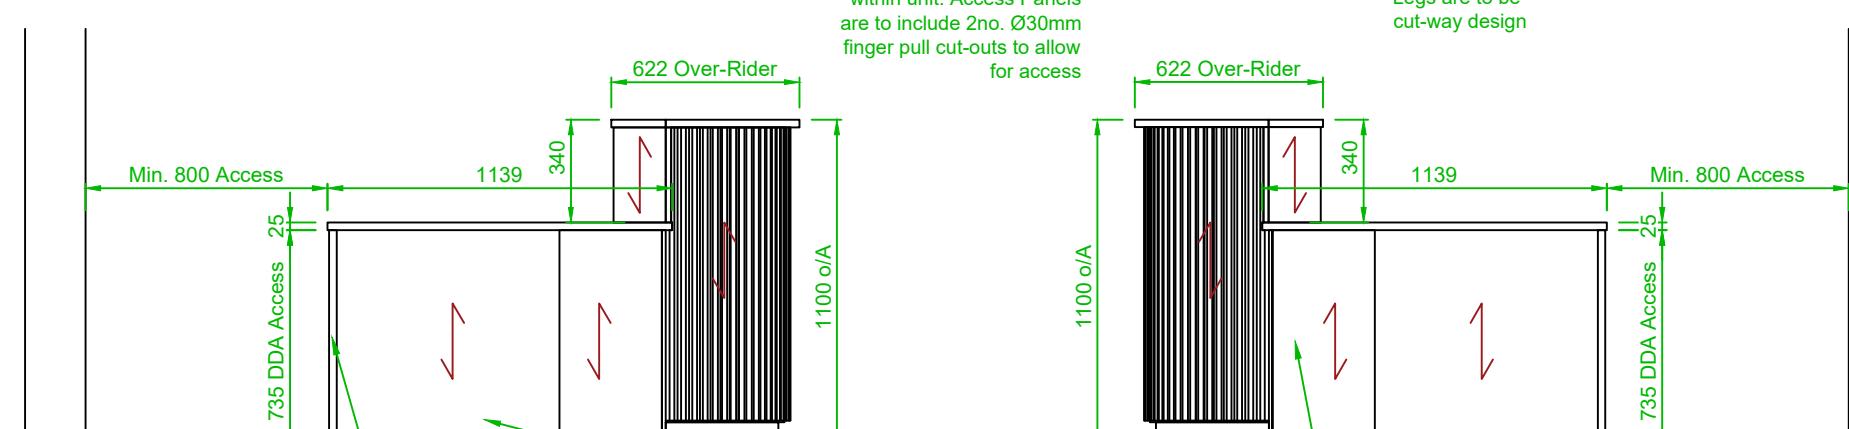


Elevation C
Scale 1:25

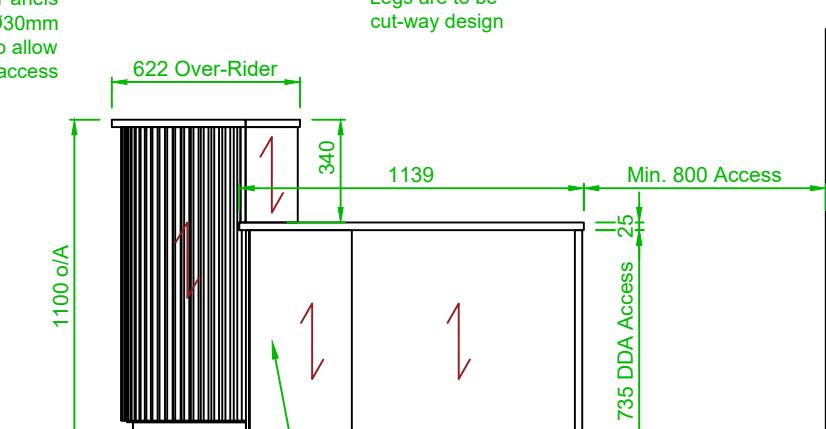


Elevation D
Scale 1:25

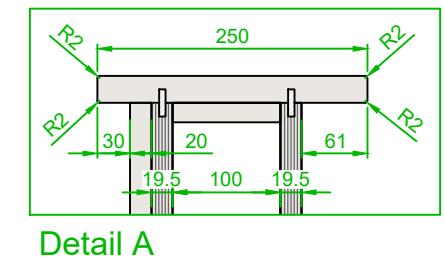


Detail A

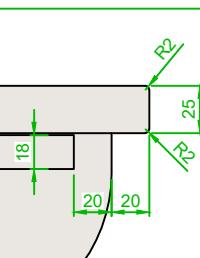


Detail B

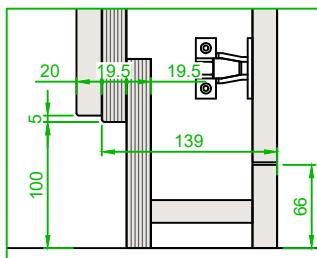

Detail C

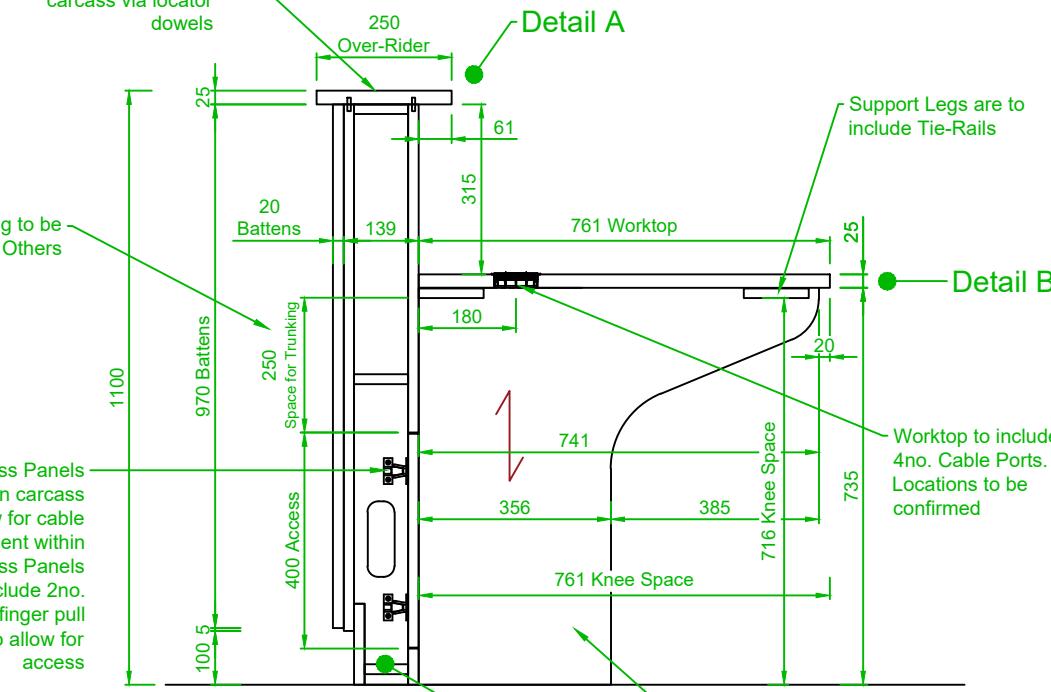

Section A
Scale 1:14

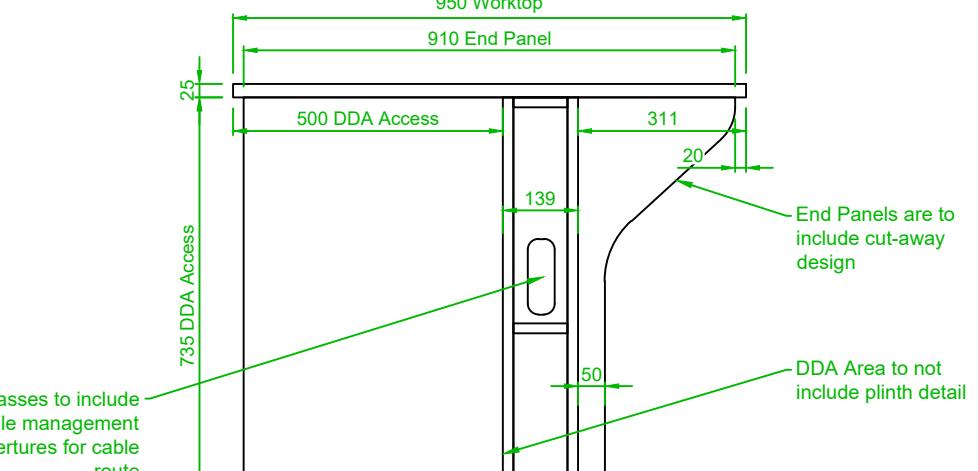

Section B
Scale 1:14

Finishes Schedule	Fixings Schedule	Rev D	09.12.2024	Manufacture Issue
Worktop & Over-Rider 25mm Egger H3730 ST10 Natural Hickory MFC with 2mm ABS lipped edges	Cable Ports Hafele Cable Outlet Ø80mm with Sliding Cover in White Aluminum finish Ref: 631.35.204	Client:	Greylime	
Curved Carcass 6no. layers bonded 3mm MDF finished in Egger H3730 ST10 Natural Hickory laminate	Keku Clips Hafele push-fit Keku clips Ref: 262.50.313	Project:	Hillingborough Civic Centre	8366
Straight Carcass 18mm MDF finished in Egger H3730 ST10 Natural Hickory laminate and 2mm ABS lipped edges		Title:	Type RC04 Joinery Item (Elevations & Sections)	
Battens 18mm Egger H3730 ST10 Natural Hickory MFC with 2mm ABS lipped edges		Dwg No:	8366_RC04_02	
End Panels 18mm Egger H3730 ST10 Natural Hickory MFC with 2mm ABS lipped edges		Drawn:	HB	Checked: DH
Support Legs 25mm Egger H3730 ST10 Natural Hickory MFC with 2mm ABS lipped edges		Scale:	As Indicated	Sheet Size: A3
Straight & Curved Plinths 6no. layers bonded 3mm MDF / 18mm MDF finished in Lawcris 1101 BR Brushed Stainless Steel Metal Laminate (METAL1101)				