


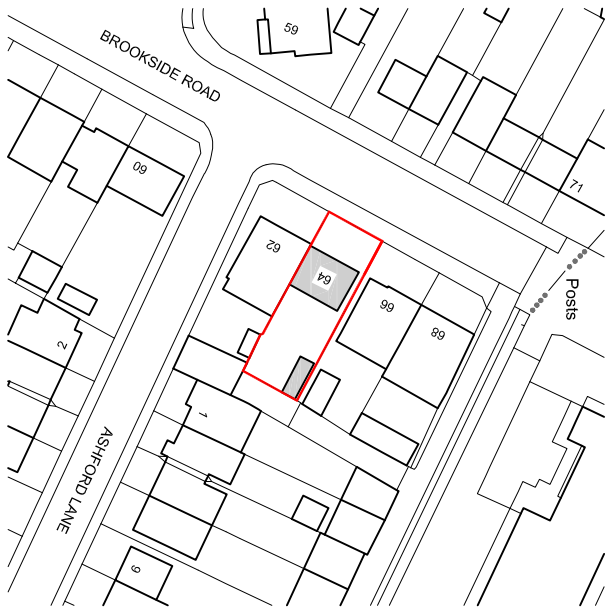
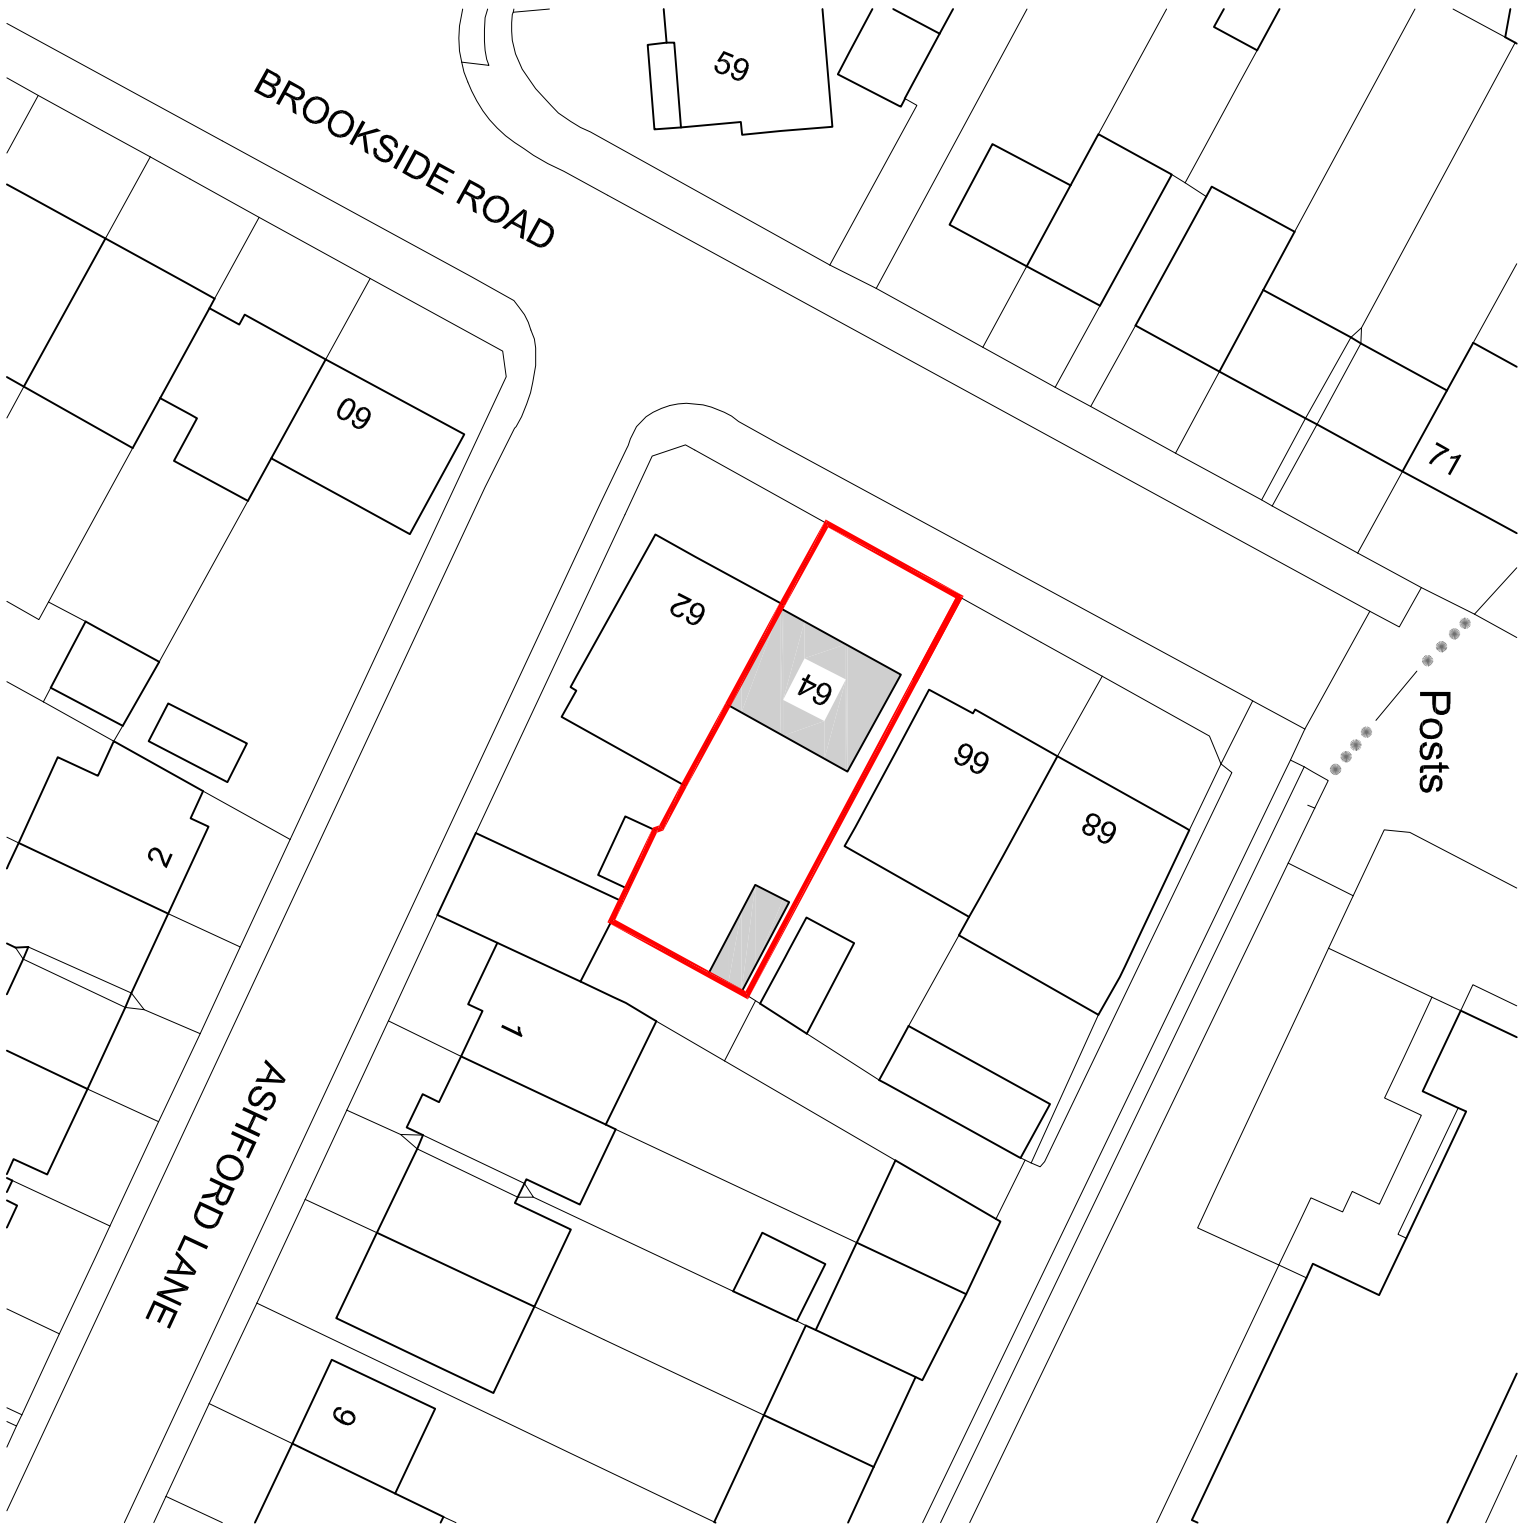
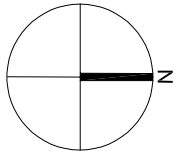


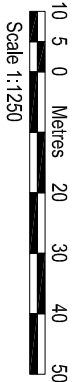

LOCATION PLAN 1:1250

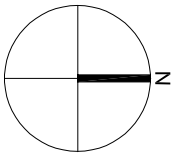

BLOCK PLAN 1:500

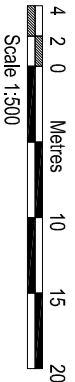

AMENDMENTS	DATE	REV.
------------	------	------

Dimensions, areas and levels where given are only approximate and subject to site survey.
All dimensions are to be checked on site. If any discrepancy is found, the client shall be notified immediately.
The client shall be responsible for any discrepancies or variations not to be notified to the architect before the
drawing is completed. The architect is not responsible for any errors or omissions in the drawing or for any
damages or losses arising from the use of the drawing.



bernard murray design
chartered architect
www.bmurdmurraydesign.co.uk
13 MERRYFIELDS, UXBRIDGE, MIDDLESEX UB82BT
TEL: 07888 477714 EMAIL: BMURRAYDESIGN@YAHOO.CO.UK

PROJECT
64 BROOKSIDE ROAD
HAYES
MIDDLESEX
UB4 0PL

CLIENT
JATINDER KHOSA

DRAWING
LOCATION AND BLOCK PLANS

SCALE	1:1250 & 1:500 @ A3	DRAWING NUMBER	REV.
DATE	JUN 2023	1198-1	
DRAWN	BM		