

NOTES

CONTRACTORS MUST VERIFY ALL DIMENSIONS ON SITE BEFORE COMMENCING ANY WORK ON SHOP DRAWINGS

DO NOT SCALE FROM THIS DRAWING

RS AT&A COPYRIGHT

- Notes:
1. Do not scale this drawing
 2. All dimensions to be verified on site and any discrepancy reported to the client
 3. This drawing to be read in conjunction with all relevant drawings
- Prior To Commencement Of Any Works, Agree With Adjoining Neighbours

A	Planning Issue	06.06.25	RS
REV	AMENDMENT	DATE	CHKD

CLIENT

Sukhdev Singh

PROJECT

41 Summerhouse Lane
Harmondsworth - West Drayton
UB7 0AW

DRAWING TITLE

Proposed Location Plan
Sheet 4

SCALE

1:625 @ A1
1:1250 @ A3

DRAWN BY

CHECKED

DATE

06.06.25

RS


RS

DRAWING NUMBER

2025 - 61 - 04

REVISION

A

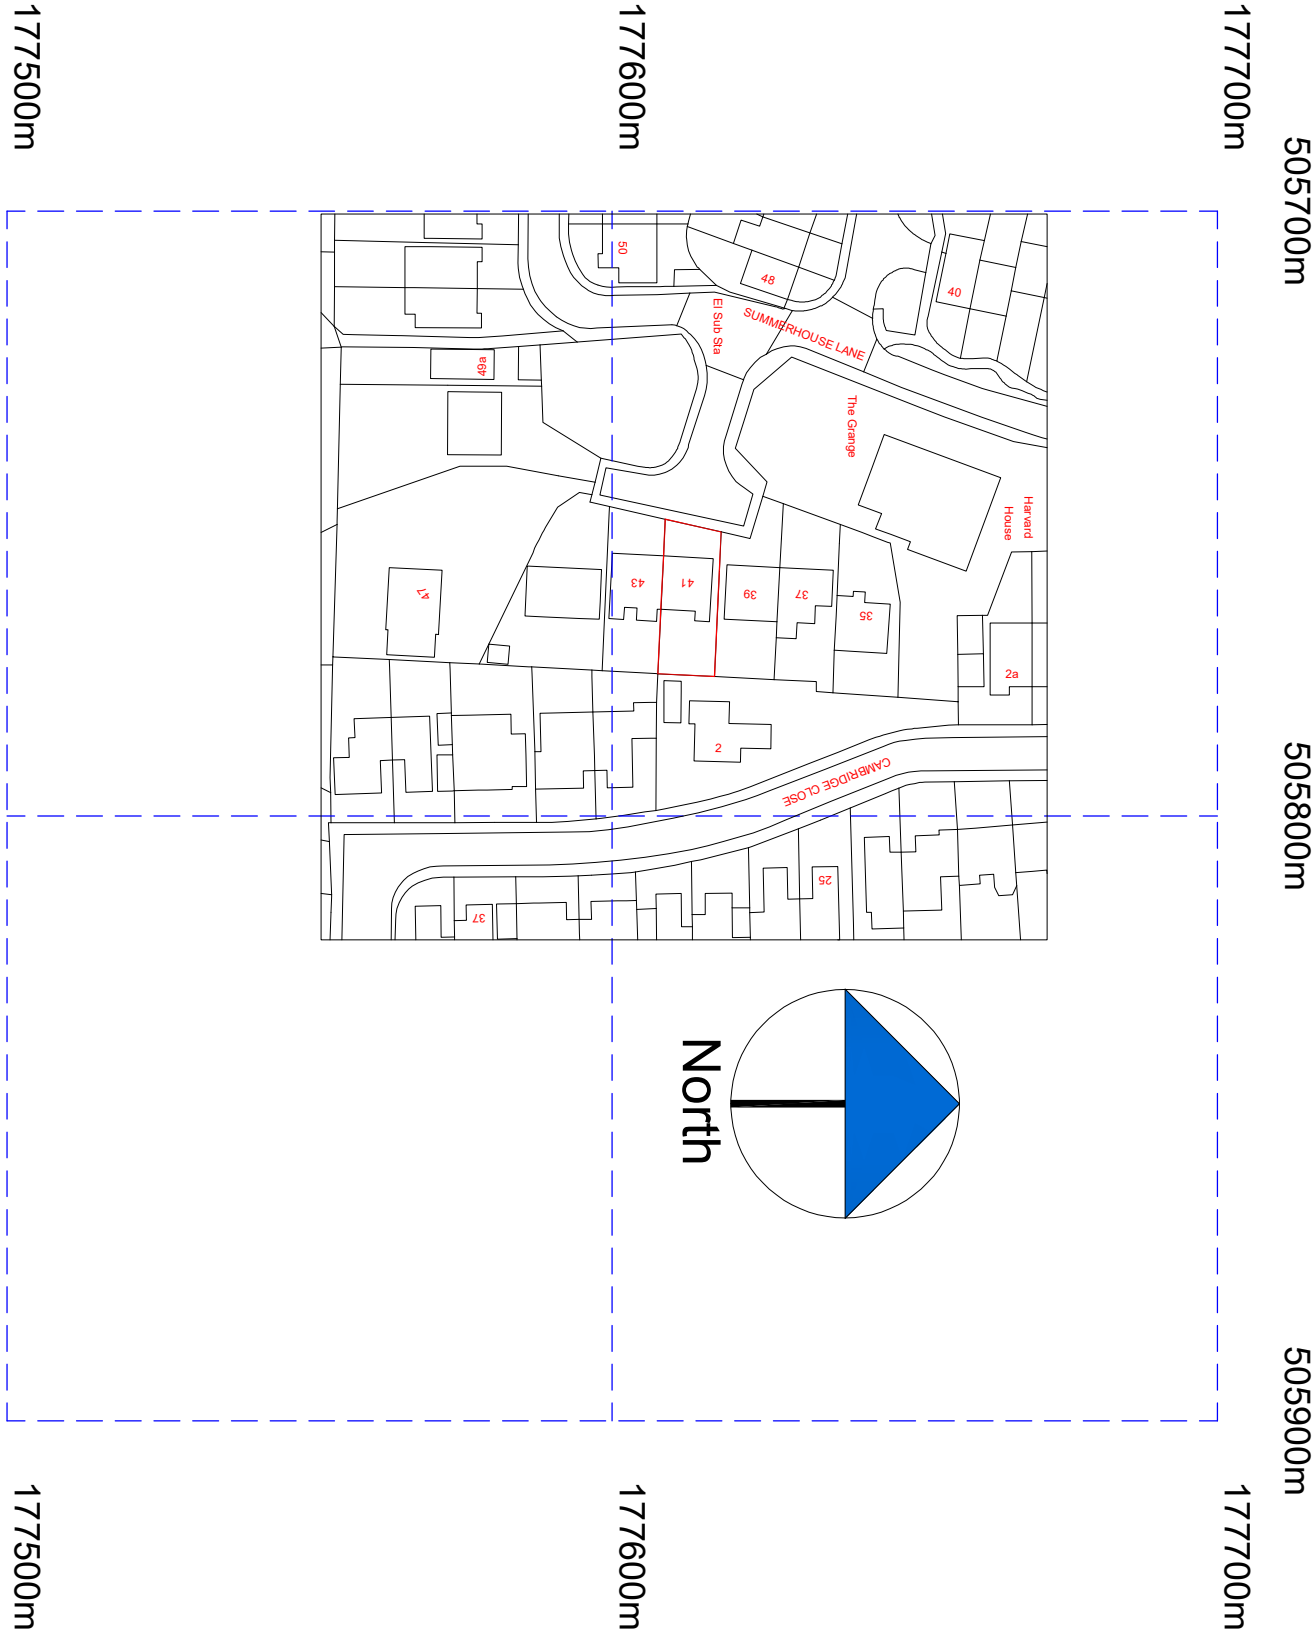

©Crown Copyright and database rights 2025 OS Licence no. AC0000805567

DRAWING STATUS

Planning Issue