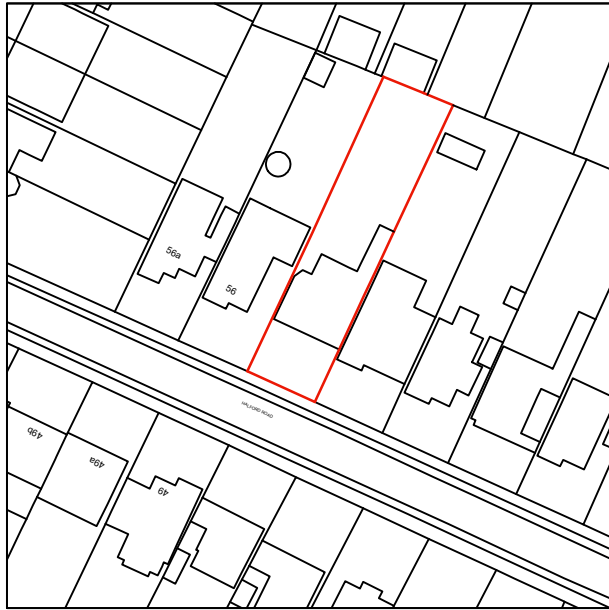


©Crown Copyright and database rights 2022 OS Licence no. AC0000849896

TITLE: Location Plan

NAME : Thirugnanasundaram Gnanasekaram

ADDRESS : 54 Halford Road, Ickenham, UB10 8PZ

DATE : 05-05-2022

Drg No : HAL54PL07

Drwn By :

SCALE : 1:1250@A4 **PAGE :** 07