
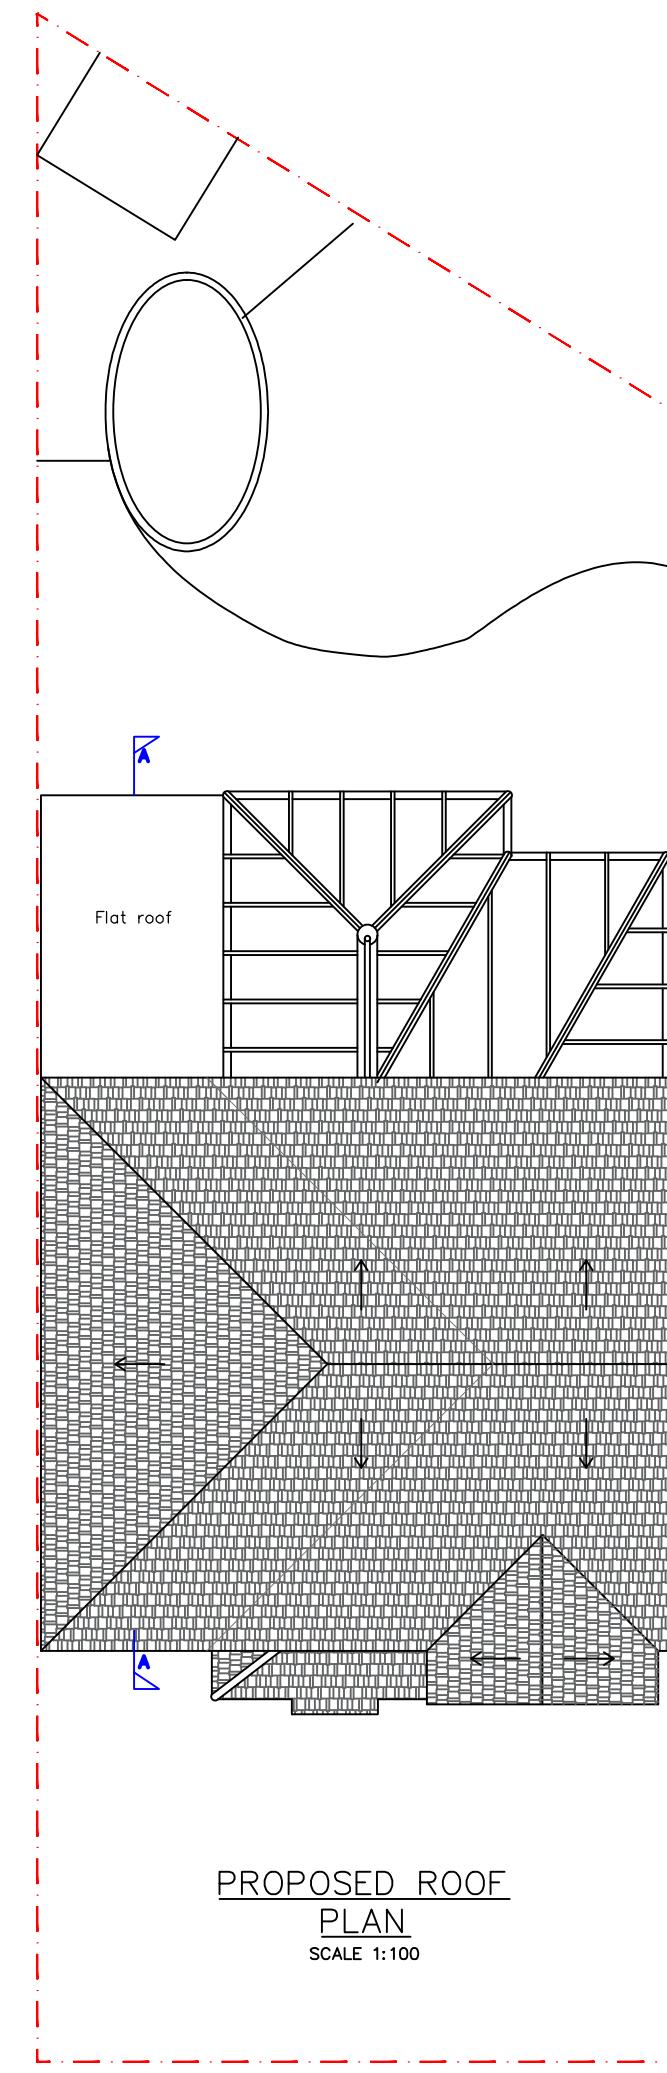


All drawings measurements are approximate, dimensions should not be scaled from the drawings..
 This drawing and cad data therein is protected by copyright and must not be copied or reproduced without the written consent of the consultant.
 All works must comply with Local Authority Planning and Building Regulations, relevant Codes of Practice, and British Standards.
 Obtain necessary approvals, including Party Wall Agreements and Thames Water permissions (if within 3 meters of public sewers), before commencing work.
 The contractor must verify all dimensions and details on-site.
 Report any discrepancies between drawings, or between drawings and site conditions, to the Consultant immediately.
 Existing conditions and load-bearing walls are subject to on-site inspection and verification. Adjustments to structural details must be approved before execution.
 Garden and neighboring property ground levels are approximate and must be confirmed on-site.
 All materials must comply with manufacturer guidelines, British Standards, and Building Regulations.
 No part of the works may encroach on neighboring properties without prior agreement.

Tel: 07478335525
 Email: up-planning@outlook.com

 ALL RIGHTS RESERVED, MUST NOT BE COPIED OR REPRODUCED WITHOUT THE WRITTEN CONSENT OF THE CONSULTANT	
CLIENT	
Project Title	NANTHAKUMAR
4 Charnwood Rd, Uxbridge UB10 0HX	
Drawing Title	Proposed Plans
Drawn	UP
Date	24/01/2025
Scale	1:100
Project No.	24-01
Rev	1
Size	A3
Drawing No.	1

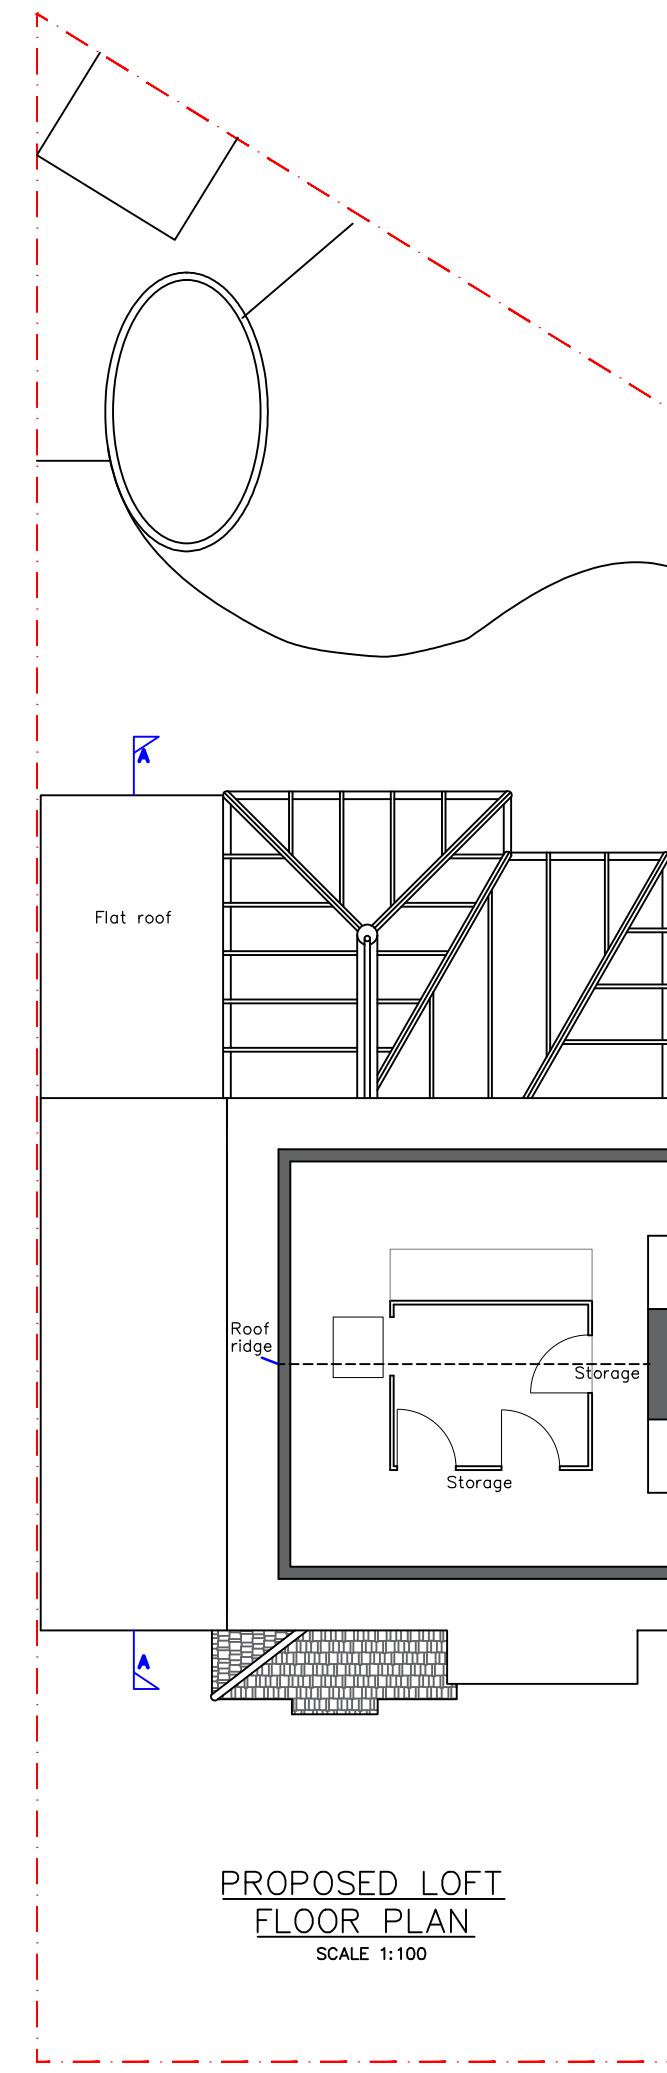


1:100
0 2 4 6 8
0 2000 4000 6000 8000 mm

ALL RIGHTS RESERVED, MUST NOT BE COPIED OR REPRODUCED WITHOUT THE WRITTEN CONSENT OF THE CONSULTANT	
CLIENT	
NANTHAKUMAR	
Project Title	
4 Charnwood Rd, Uxbridge UB10 0HX	
Drawing Title	
Proposed Plans	
Drawn	
UP	
Date	24/01/2025
Rev	1
Scale	1:100
Size	A3
Project No.	24-01
Drawing No.	2


All drawings measurements are approximate, dimensions should not be scaled from the drawings..
 This drawing and cad data therein is protected by copyright and must not be copied or reproduced without the written consent of the consultant
 All works must comply with Local Authority Planning and Building Regulations, relevant Codes of Practice, and British Standards.
 Obtain necessary approvals, including Party Wall Agreements and Thames Water permissions (if within 3 meters of public sewers), before commencing work.
 The contractor must verify all dimensions and details on-site.
 Report any discrepancies between drawings, or between drawings and site conditions, to the Consultant immediately.
 Existing conditions and load-bearing walls are subject to on-site inspection and verification. Adjustments to structural details must be approved before execution.
 Garden and neighboring property ground levels are approximate and must be confirmed on-site.
 All materials must comply with manufacturer guidelines, British Standards, and Building Regulations.
 No part of the works may encroach on neighboring properties without prior agreement.

Tel: 07478335525
 Email up-planning@outlook.com

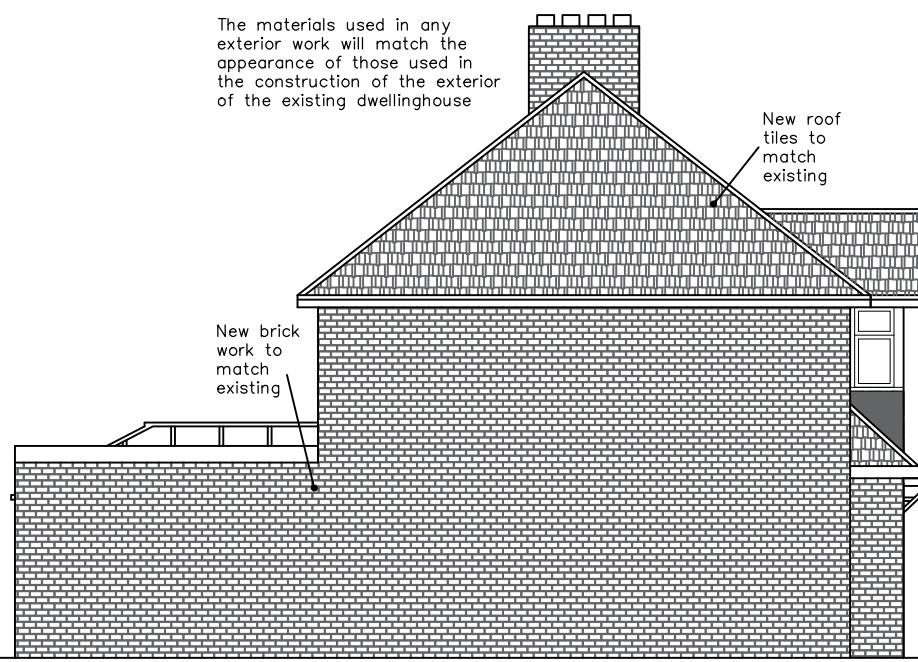


**PROPOSED LEFT
SIDE ELEVATION**

SCALE 1:100

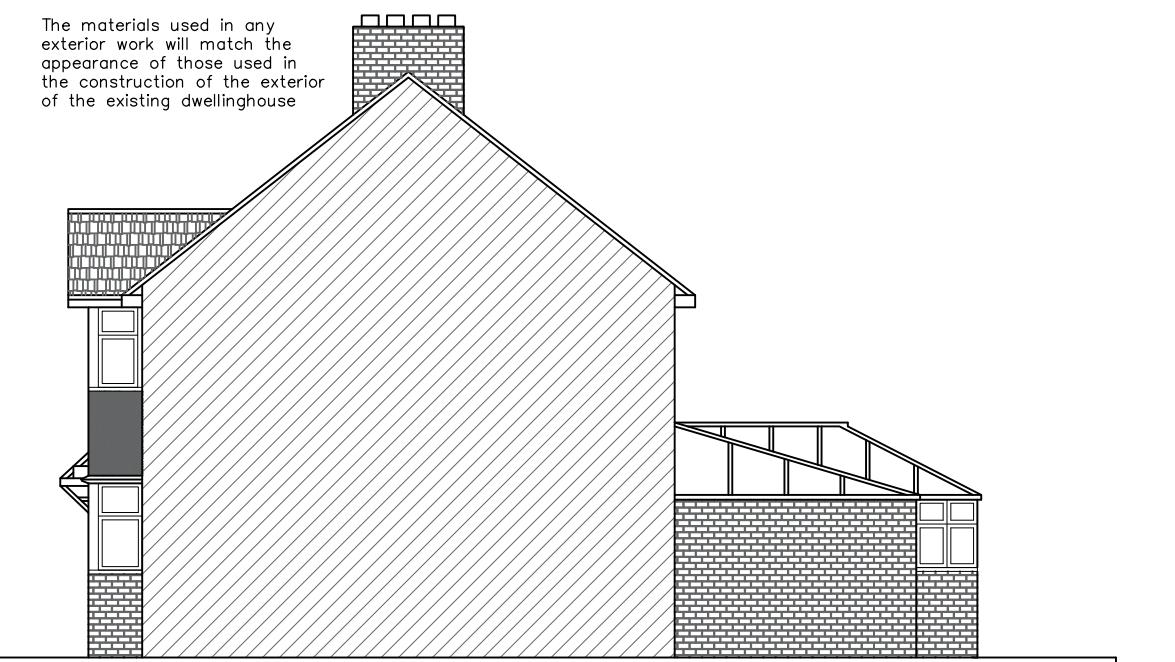


**PROPOSED RIGHT
SIDE ELEVATION**

SCALE 1:100

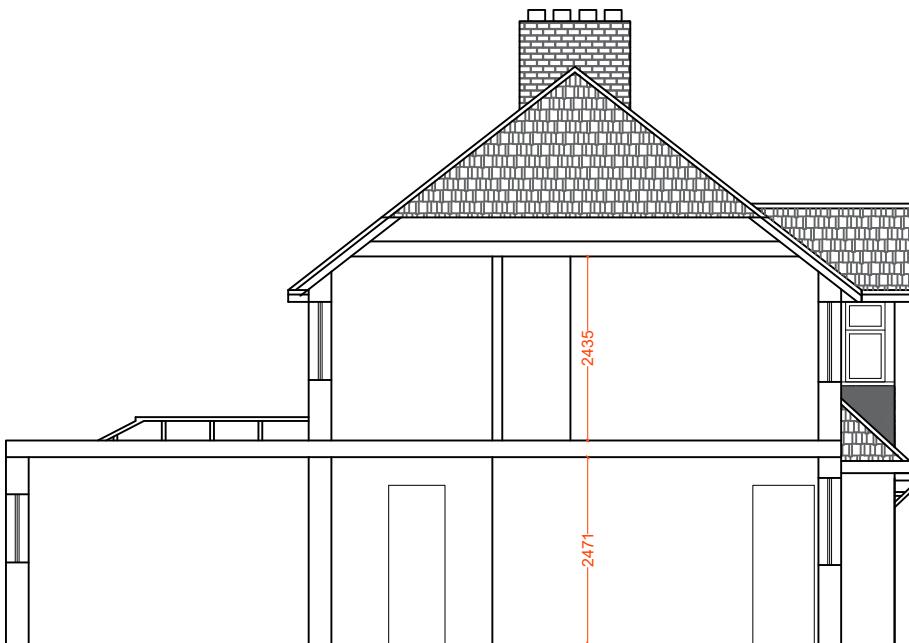


PROPOSED SECTION A-A

SCALE 1:100

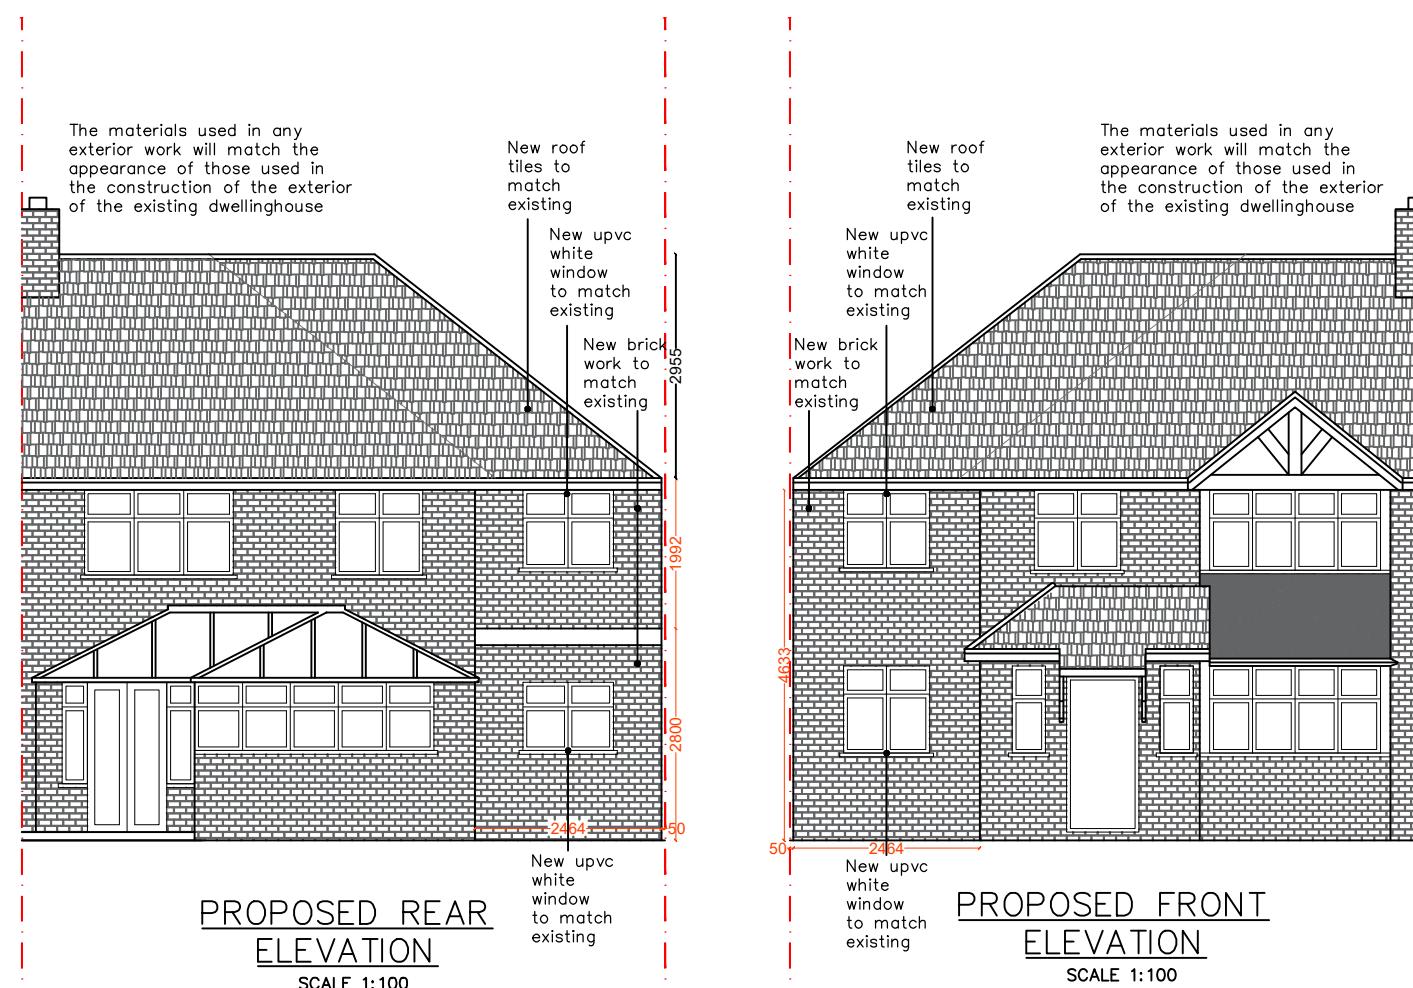

**PROPOSED REAR
ELEVATION**

SCALE 1:100

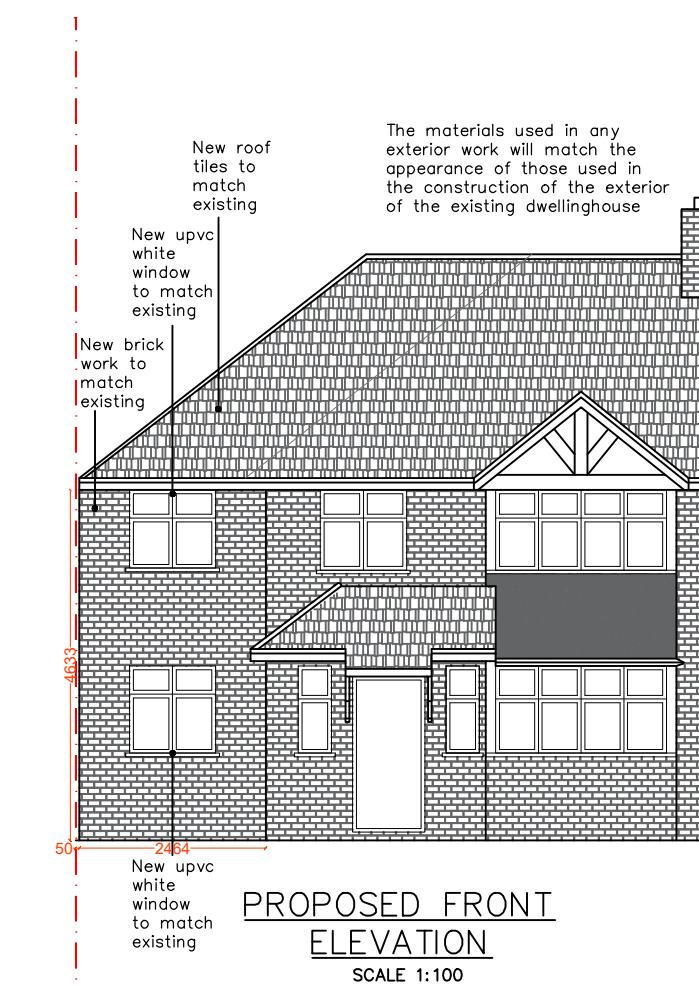

**PROPOSED FRONT
ELEVATION**

SCALE 1:100

ALL RIGHTS RESERVED, MUST NOT BE COPIED OR REPRODUCED WITHOUT THE WRITTEN CONSENT OF THE CONSULTANT	
CLIENT	
NANTHAKUMAR	
Project Title	
4 Charnwood Rd, Uxbridge UB10 0HX	
Drawing Title	
Proposed Elevations and Section	
Drawn	
UP	
Date	24/01/2025
Rev	1
Scale	1:100
Size	A3
Project No.	24-01
Drawing No.	3

1:100
0 2 4 6 8
0 2000 4000 6000 8000 mm

All drawings measurements are approximate, dimensions should not be scaled from the drawings..
This drawing and cad data therein is protected by copyright and must not be copied or reproduced without the written consent of the consultant
All works must comply with Local Authority Planning and Building Regulations, relevant Codes of Practice, and British Standards.
Obtain necessary approvals, including Party Wall Agreements and Thames Water permissions (if within 3 meters of public sewers), before commencing work.
The contractor must verify all dimensions and details on-site.
Report any discrepancies between drawings, or between drawings and site conditions, to the Consultant immediately.
Existing conditions and load-bearing walls are subject to on-site inspection and verification. Adjustments to structural details must be approved before execution.
Garden and neighboring property ground levels are approximate and must be confirmed on-site.
All materials must comply with manufacturer guidelines, British Standards, and Building Regulations.
No part of the works may encroach on neighboring properties without prior agreement.