


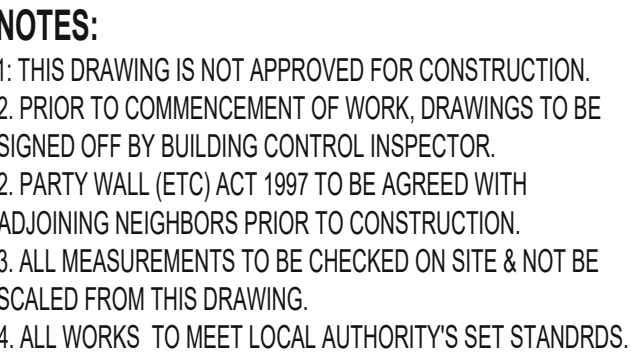

The General contractor is responsible for the verification of all dimensions on site and shall inform the contract administrator of any discrepancies.

Do not scale from this drawing. Use figure dimension only

All furniture shown in drawings is for illustration purposes only.

Existing foundations, lintels and wall to be exposed if required by Building Control for assessment and upgrading if found inadequate.

**Fire Precautions:**

All doors marked with FD30 to be to current British Standards.

All new fire doors to be fitted with 3x4" steel butt hinges or

3x30min fire rated hinges, with appropriate CE and BS EN standards

on each hinge if using brass or chrome.

Self contained mains operated interlinked smoke alarms (BS 5446) and fitted with battery backup to be provided to all landing and hall ceiling shown as (SD).

Staircases:  
Actual size of riser & tread for the proposed staircase, to be confirmed on site prior to installation by staircase specialist to avoid any issues with headroom/pitch.

PLEASE PRINT, SIGN AND DATE TO APPROVE  
DRAWINGS FOR CLIENT/S.

SIGNATURE.....  
PRINT NAME .....  
DATE .....

| DATE | DESCRIPTION |
|------|-------------|
|------|-------------|

[illegible]

### PROPOSAL OF DOUBLE STOREY SIDE EXTENSION.

## S SHERGILL

774 UXBRIDGE ROAD  
HAYES  
UB4 0RS

DRAWING NO.: 774UR-DSSE/01102025/REV-B-1

DATE: 01 OCTOBER 2025

SCALE: 1:100 @A1

DRAWN BY: SC                      CHECKED BY:

