



FRONT VIEW



REAR VIEW



REAR VIEW


NOTES

- Dimensions are not to be scaled from this drawing by contractors. The contractor is requested to check all dimensions before the work started.
- Report any discrepancies to the client or architect before undertaking the work described in the drawings.
- Dimensions are approximate site dimensions and are to be verified by the contractor on site before any fabrication/site works i.e. foundations etc occur.
- Contractor is responsible for all temporary propping to existing structure.




01 - OS MAP

SCALE 1:1250

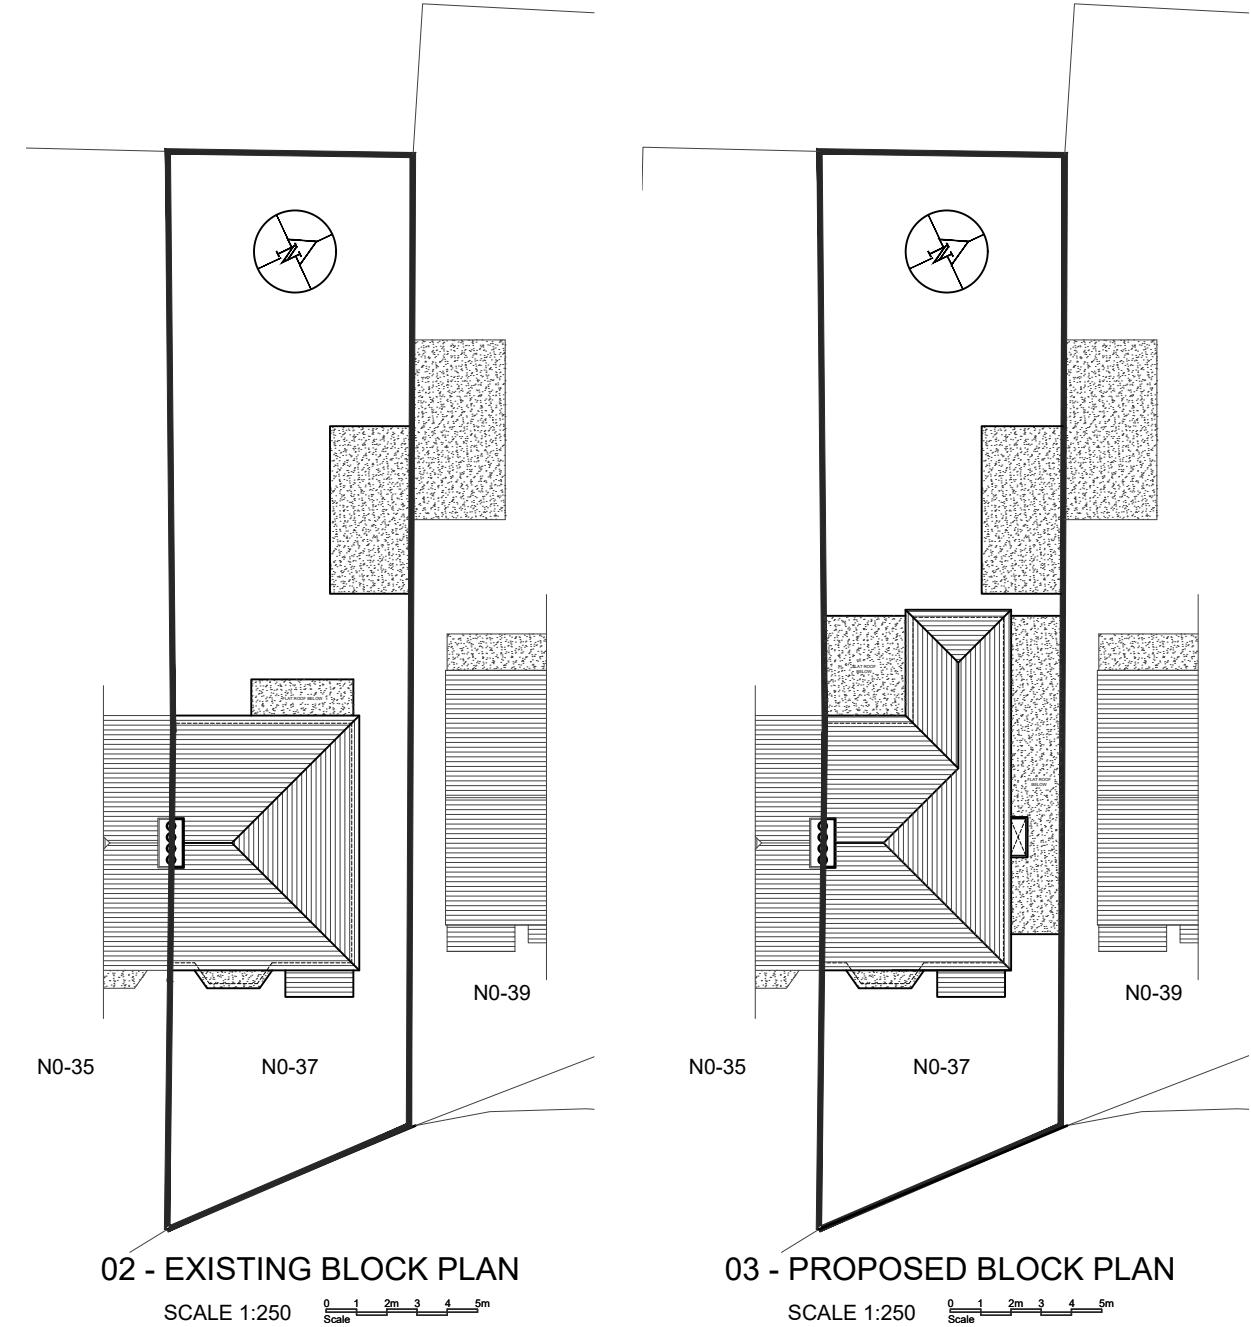

SCALE 1:250 0 1 2m 3 4 5m

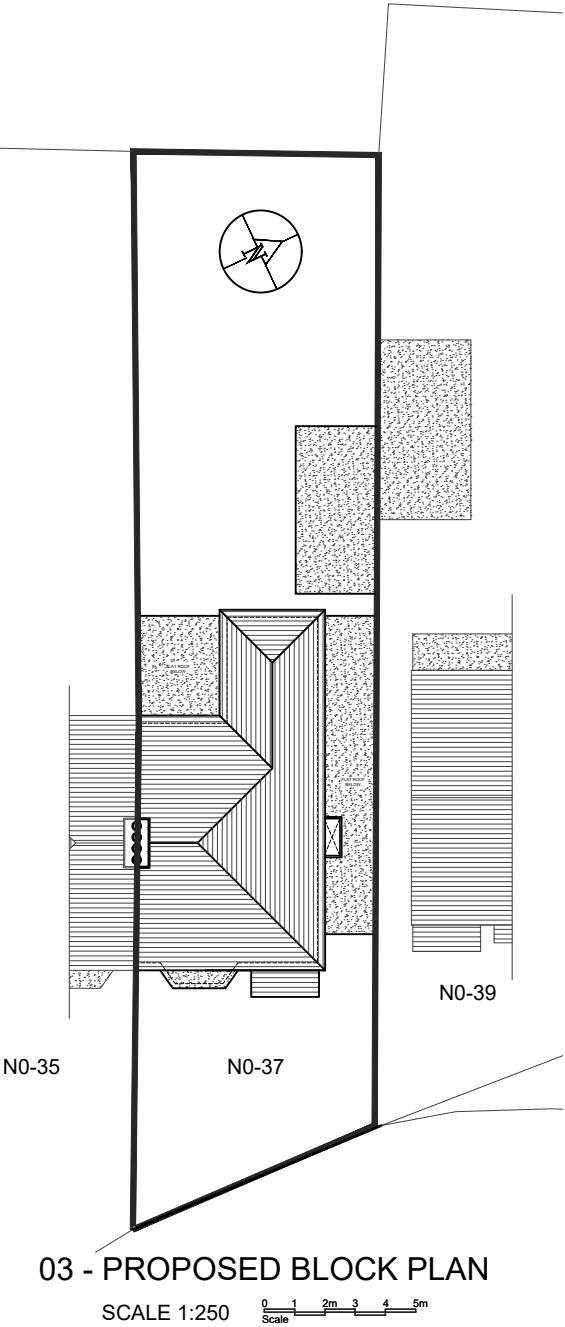

SCALE 1:250 0 1 2m 3 4 5m

REVISIONS			
NO.	DESCRIPTION	DATE	BY

**HOUSE-HOLDER APPLICATION**

DESIGN ENDEAVOURS LTD
M: 07824773079, 0769580774
E: design.endeavour@gmail.com

Project: 37 GRANGE ROAD HAYES LONDON UB3 2RP

Title: OS MAP & BLOCK PLANS

Scale: As shown@A3	Drawn: TA	Approved:	Date: AUG-24
Job No: DE-1150/24	Drawing No: PH-37GR-01	Rev:	