



- NOTES
- Dimensions are not to be scaled from this drawing by contractors. The contractor is requested to check all dimensions before the work started.
 - Report any discrepancies to the client or architect before undertaking the work described in the drawings.
 - Dimensions are approximate site dimensions and are to be verified by the contractor on site before any fabrication/site works i.e foundations etc occur
 - Contractor is responsible for all temporary propping to existing structure



01 - OS MAP SCALE 1:1250

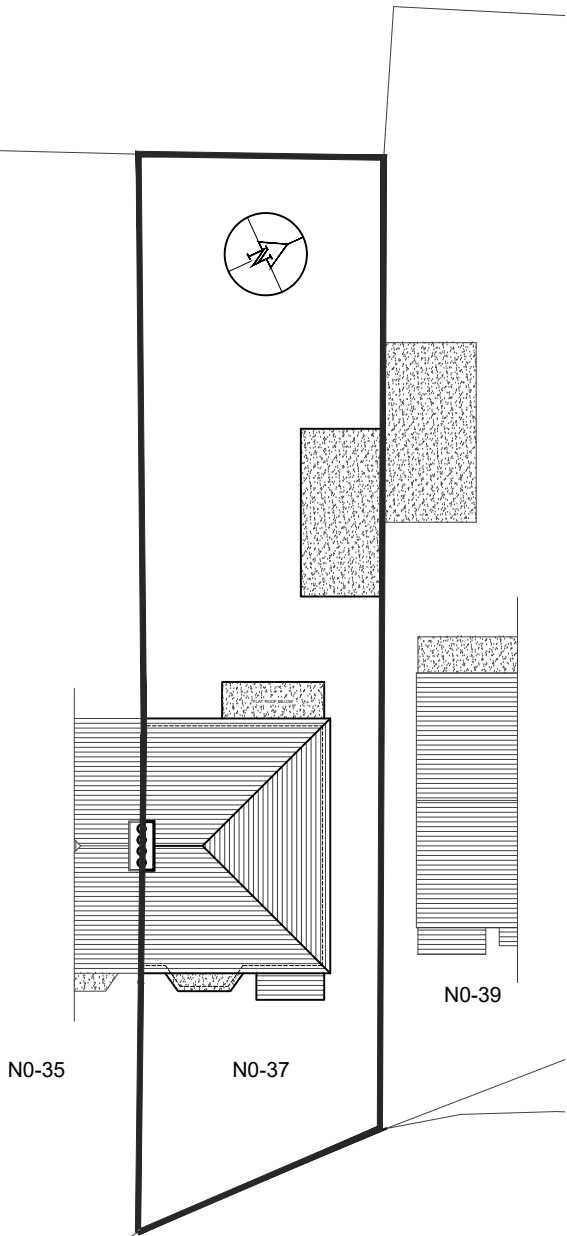

02 - EXISTING BLOCK PLAN SCALE 1:250

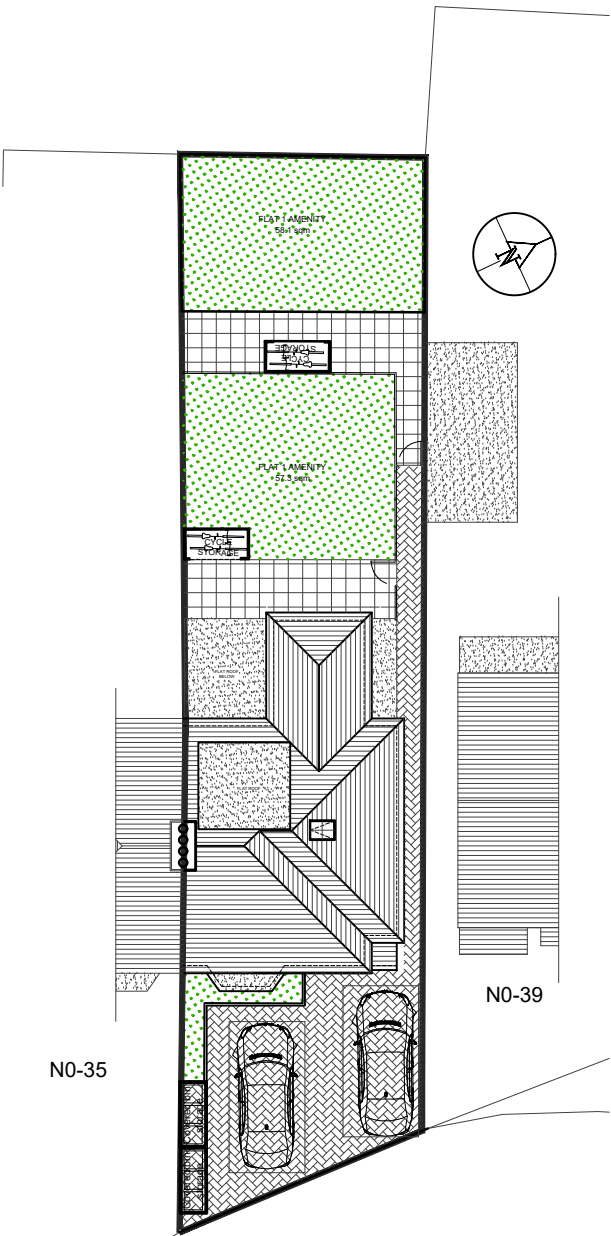

03 - PROPOSED BLOCK PLAN SCALE 1:250

REVISIONS			
NO.	DESCRIPTION	DATE	BY

FULL PLANNING APPLICATION

DESIGN ENDEAVOURS LTD			
M: 07824773079, 07869580774 E: design.endeavour@gmail.com			
Project	37 GRANGE ROAD HAYES LONDON UB3 2RP		
Title	OS MAP & BLOCK PLANS		
Scale	Drawn	Approved	Date
As shown@A3	TA		MAR-26
Job No.	Drawing No.	Rev.	
DE-1202/26	FP-37GR-01	A	