


- NOTES
- Dimensions are not to be scaled from this drawing by contractors. The contractor is requested to check all dimensions before the work started.
 - Report any discrepancies to the client or architect before undertaking the work described in the drawings.
 - Dimensions are approximate site dimensions and are to be verified by the contractor on site before any fabrication/site works i.e foundations etc occur
 - Contractor is responsible for all temporary propping to existing structure




01 - OS MAP SCALE 1:1250

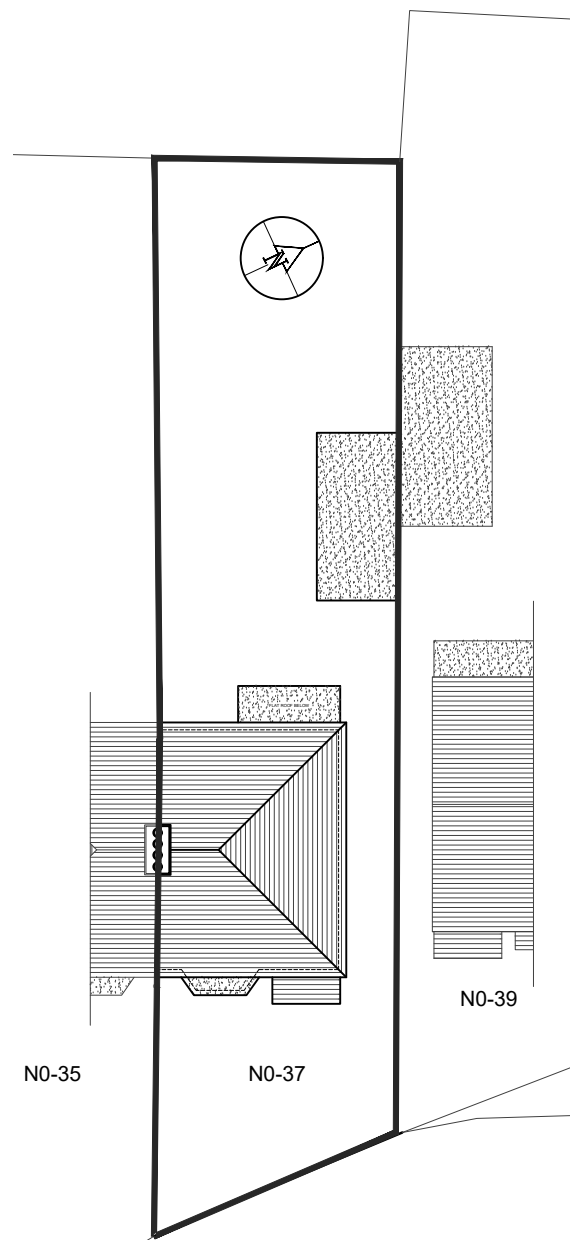

02 - EXISTING BLOCK PLAN

SCALE 1:250

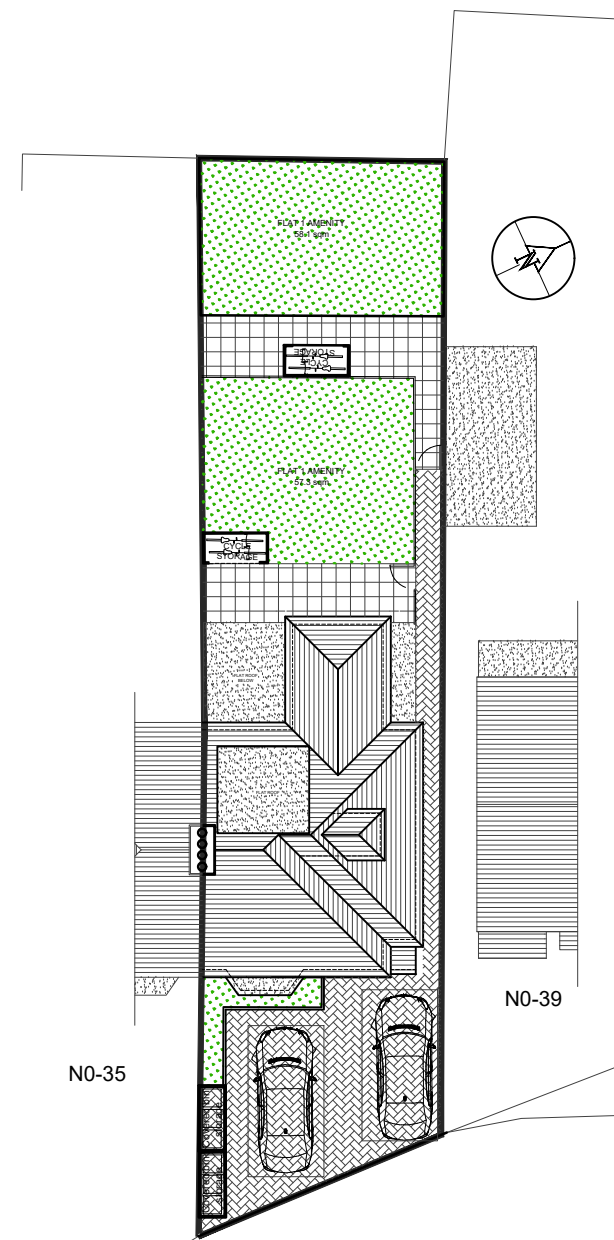

03 - PROPOSED BLOCK PLAN

SCALE 1:250

REVISIONS			
NO.	DESCRIPTION	DATE	BY

FULL PLANNING APPLICATION

DESIGN ENDEAVOURS LTD
 M: 07824773079, 07869580774
 E: design.endeavour@gmail.com

Project: 37 GRANGE ROAD HAYES
 LONDON UB3 2RP
 Title: OS MAP & BLOCK PLANS

Scale: As shown@A3	Drawn: TA	Approved:	Date: MAR-26
Job No: DE-1202/26	Drawing No: FP-37GR-01	Rev:	