




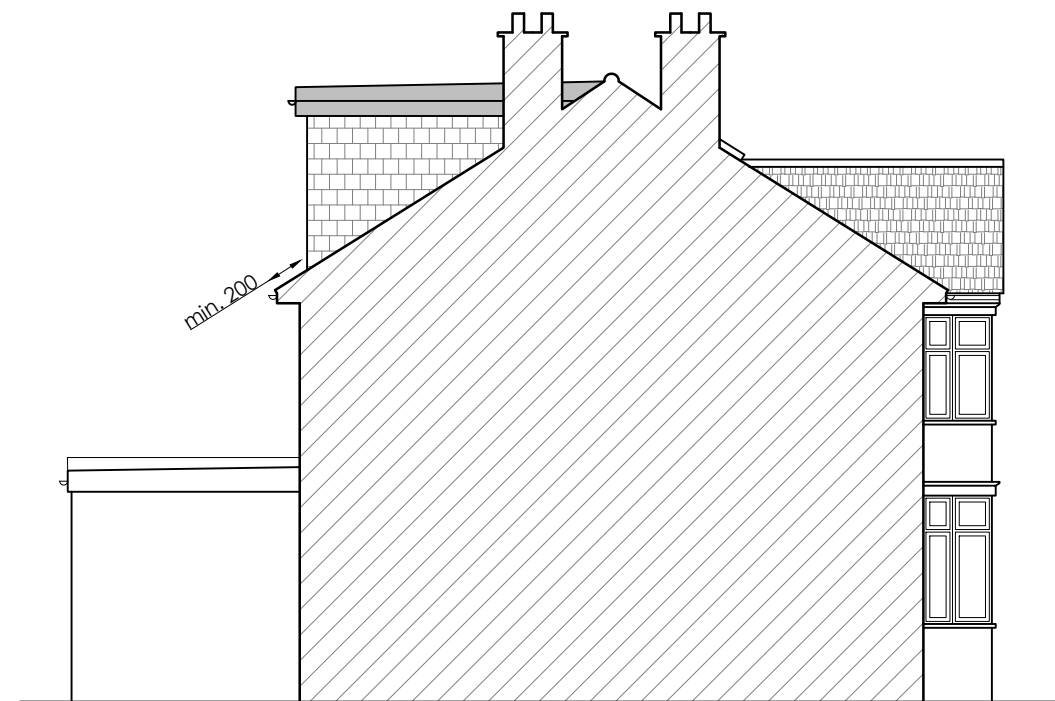


PROPOSED OPPOSITE SIDE ELEVATION

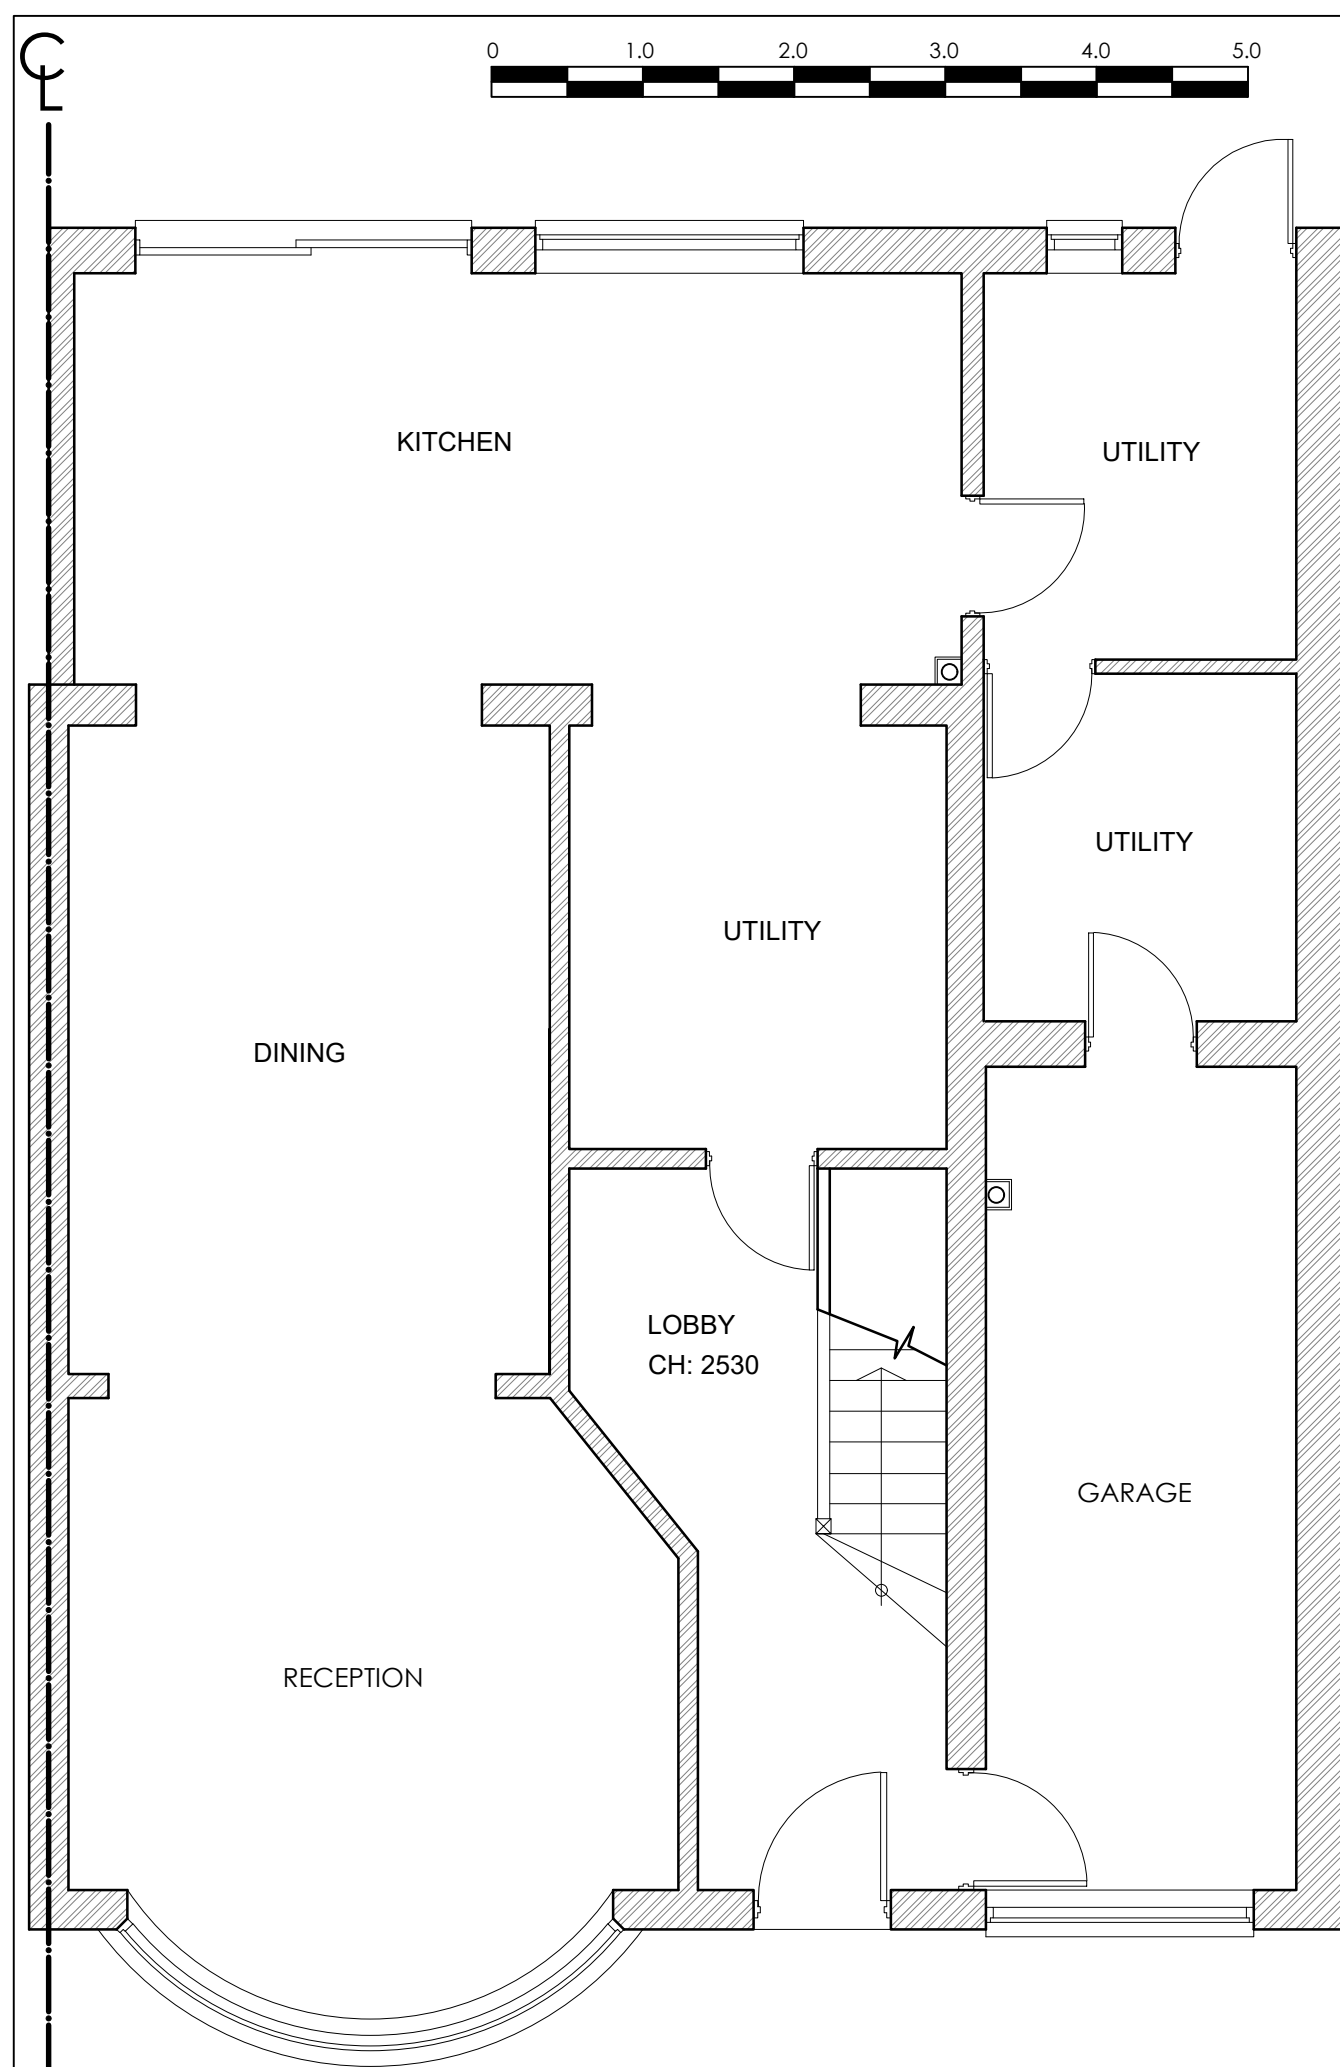

EXISTING OPPOSITE SIDE ELEVATION

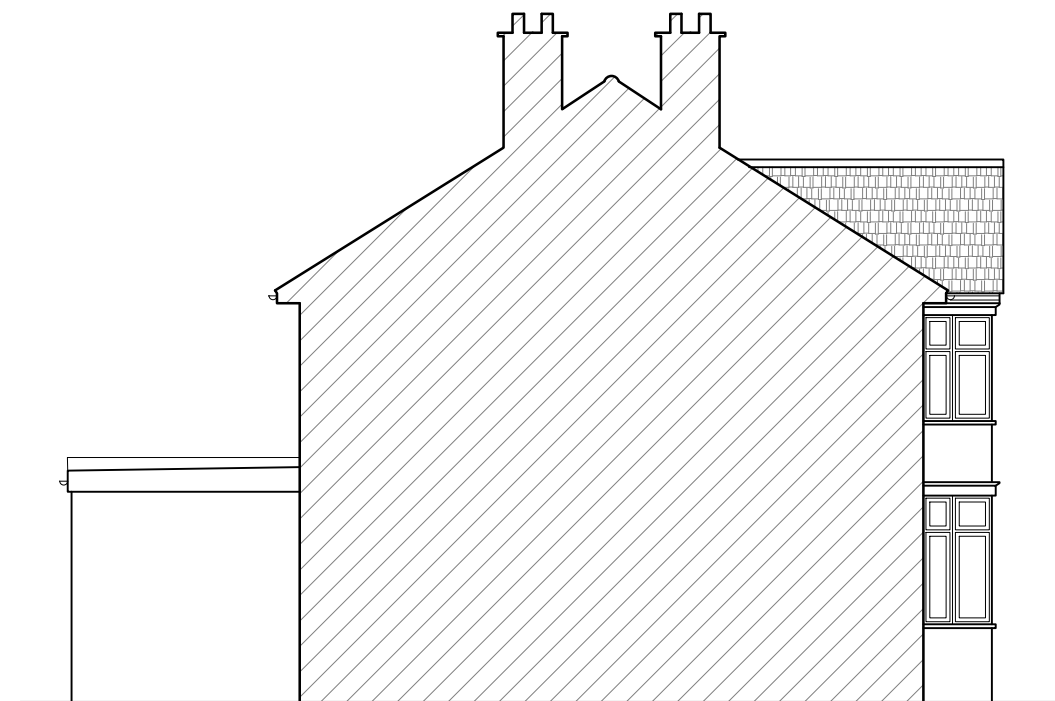

ELEVATIONS SCALE: 1:100 @ A3

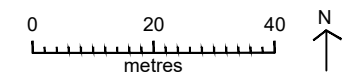

© Crown copyright 2024 Ordnance Survey 100053143

LOCATION PLAN
SCALE: 1:1250 @ A3

PHI ARCHITECTURAL SERVICES LTD.
TEL: 07976739689
phi.architectural.services@gmail.com

51 LOWLANDS ROAD,
PINNERS, HA5 1TY

DRAWING NO.: 01
LOCATION PLAN

SCALE: VARIES @ A3
DATE: 05/09/2024