
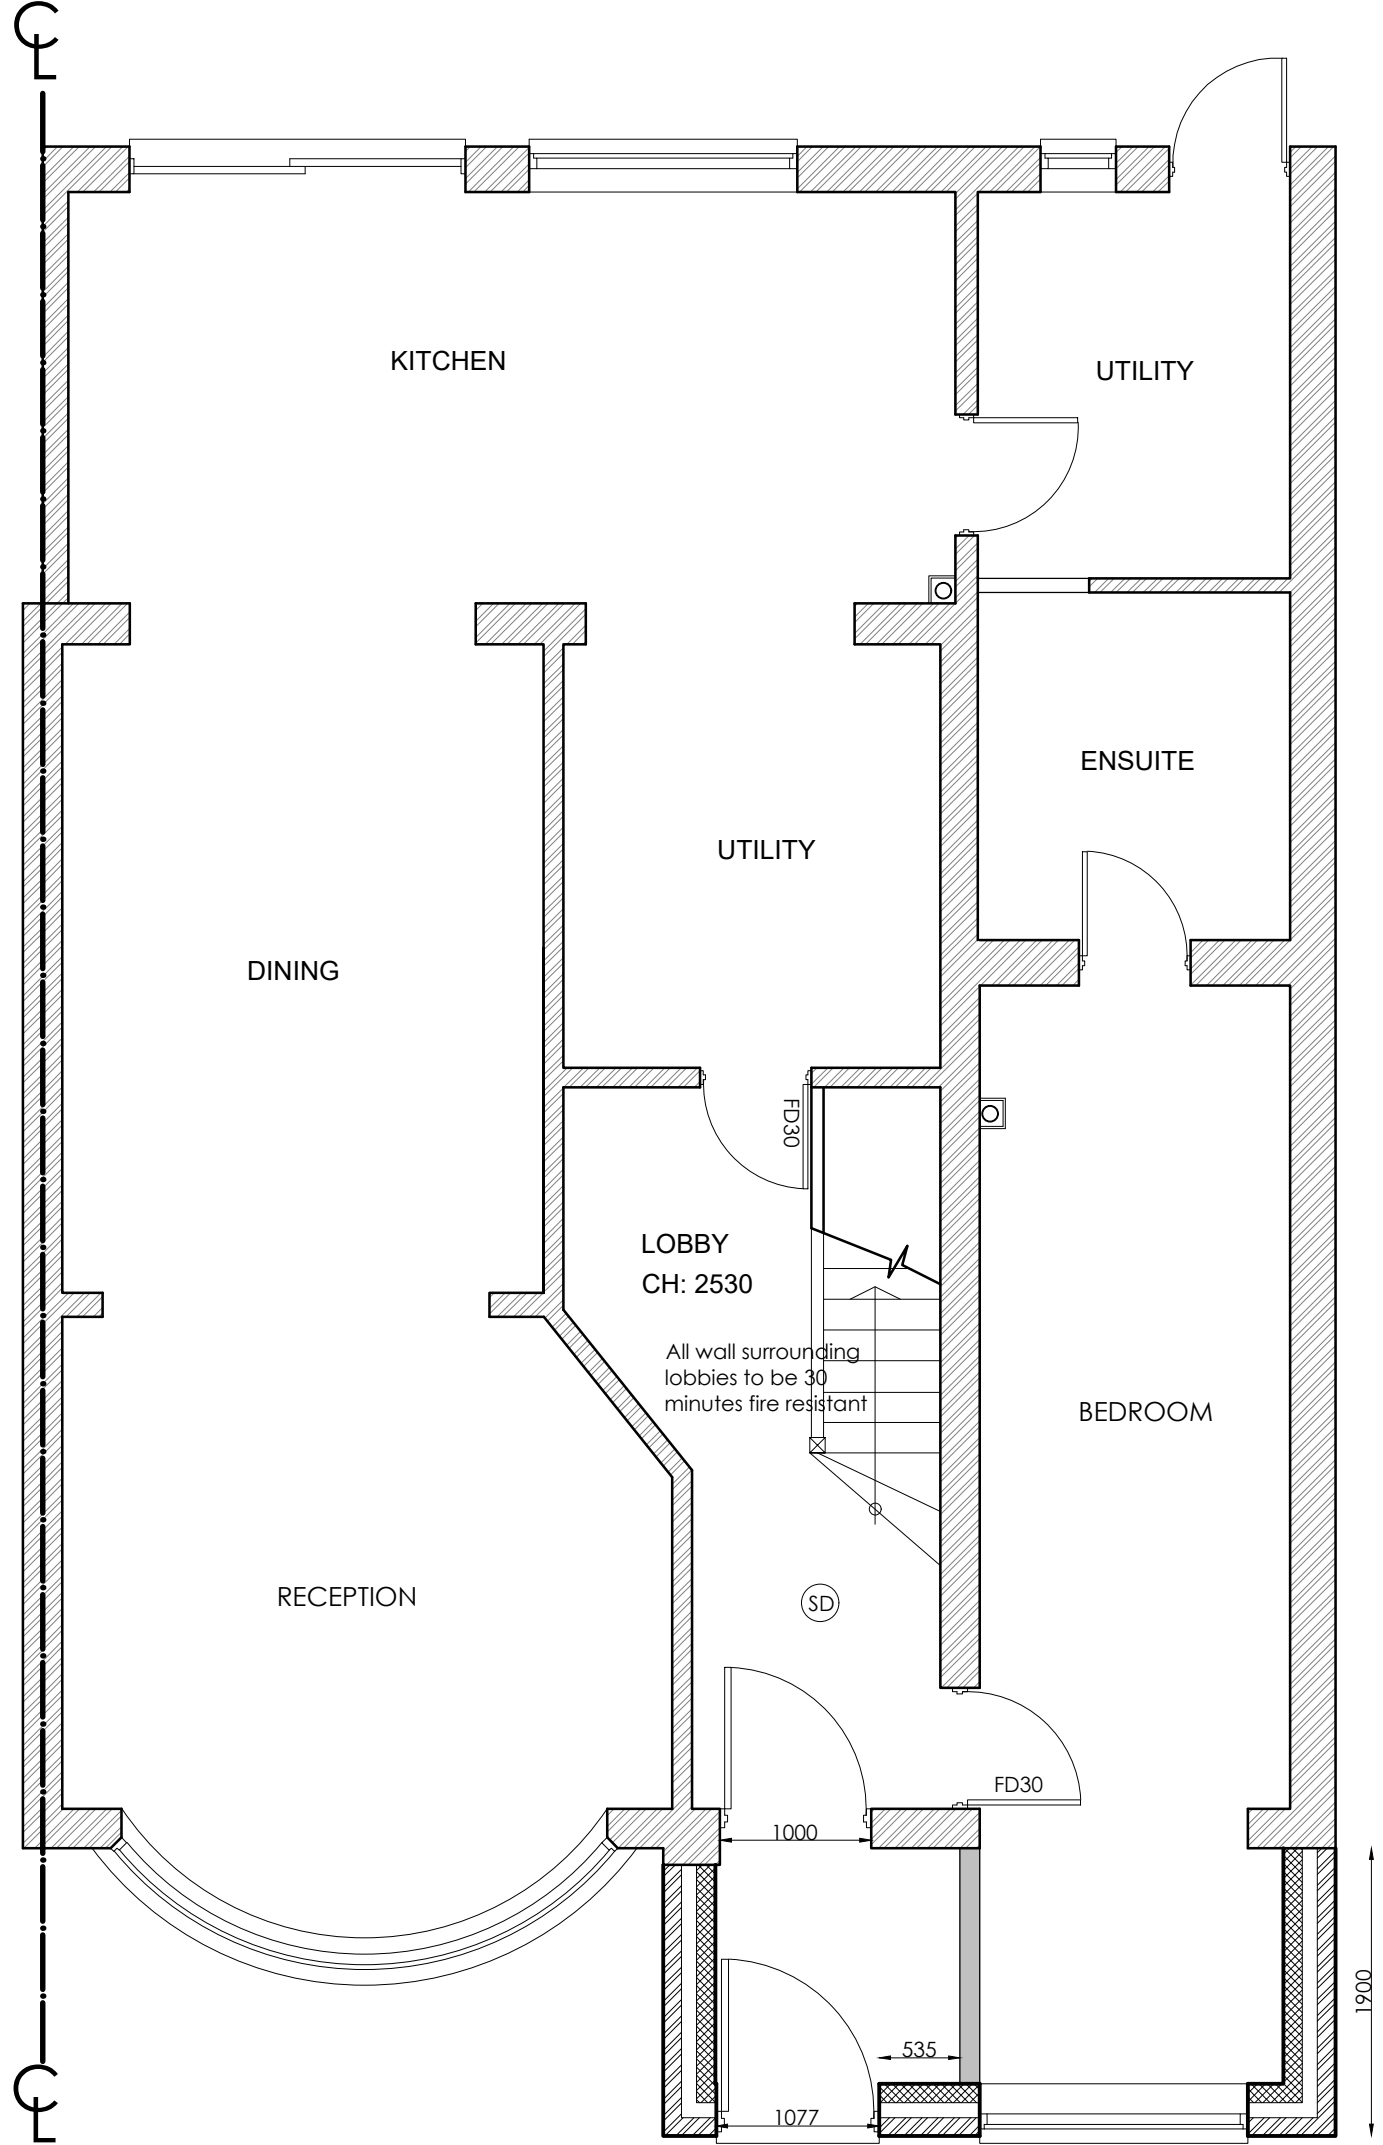


EXISTING GROUND FLOOR PLAN

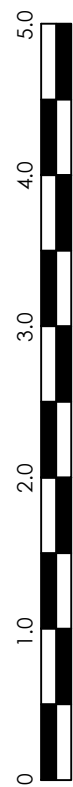

PROPOSED GROUND FLOOR PLAN